

BENEFIT OF UNDERGROUND SERVICES, THE LOCATIONS OF UNDERGROUND SERVICES ARE INDICATIVE ONLY. THEIR EXACT POSITION SHOULD BE PROVEN ON SITE. DIAL B4 U DIG PH: 1100

CONTRACTOR TO VERIFY ALL DIMENSIONS ON SITE BEFORE COMMENCING WORK. REPORT ALL DISCREPANCIES TO SUPERINTENDENT PRIOR TO CONSTRUCTION. FIGURED DIMENSIONS TO BE TAKEN IN PREFERENCE TO SCALED DRAWINGS. ALL DRAWINGS MAY NOT BE REPRODUCED OR DISTRIBUTED WITHOUT PRIOR PERMISSION FROM THE LANDSCAPE ARCHITECT.

FOR TENDER

NO.	REVISION	DATE
T1	For tender	21/01/2025
T2	For Tender	09/09/2025

PROPOSED
TENT PLATFORM TYPE A

EXISTING PLATFORM.
RETAIN STEEL FRAME AND
REPLACE FRP DECKING WITH
TIMBER DECKING.

PROPOSED COMMUNAL
GATHERING SPACE

PROPOSED
SEATING PLATFORM

GRAVEL PATHWAY

AREAS FOR REINSTATEMENT
OF VEGETATION POST
CONSTRUCTION

LANDSCAPE WORKS AREA

NOT FOR CONSTRUCTION



Level 4, 136 Exhibition Street
Melbourne VIC 3000
Tel. +61 3 9654 8844
Fax. +61 3 9654 8088
Email info@hansenpartnership.com.au
Web www.hansenpartnership.com.au

hansen

CLIENT
Parks Victoria

PROJECT

Falls to Hotham Alpine Crossing Hiker Accommodation

DRAWING TITLE

Site Plan - Node 1


DRAWN	CHECKED	SCALE
SV/SV	SS	A1 1:150
		A3 1:300

CLIENT REF	JOB NUMBER	PLOT DATE
-	2022.0051	

1 SITE PLAN - NODE 1

SCALE 1:150@A1 1:300@A3

L.81.6000 T2

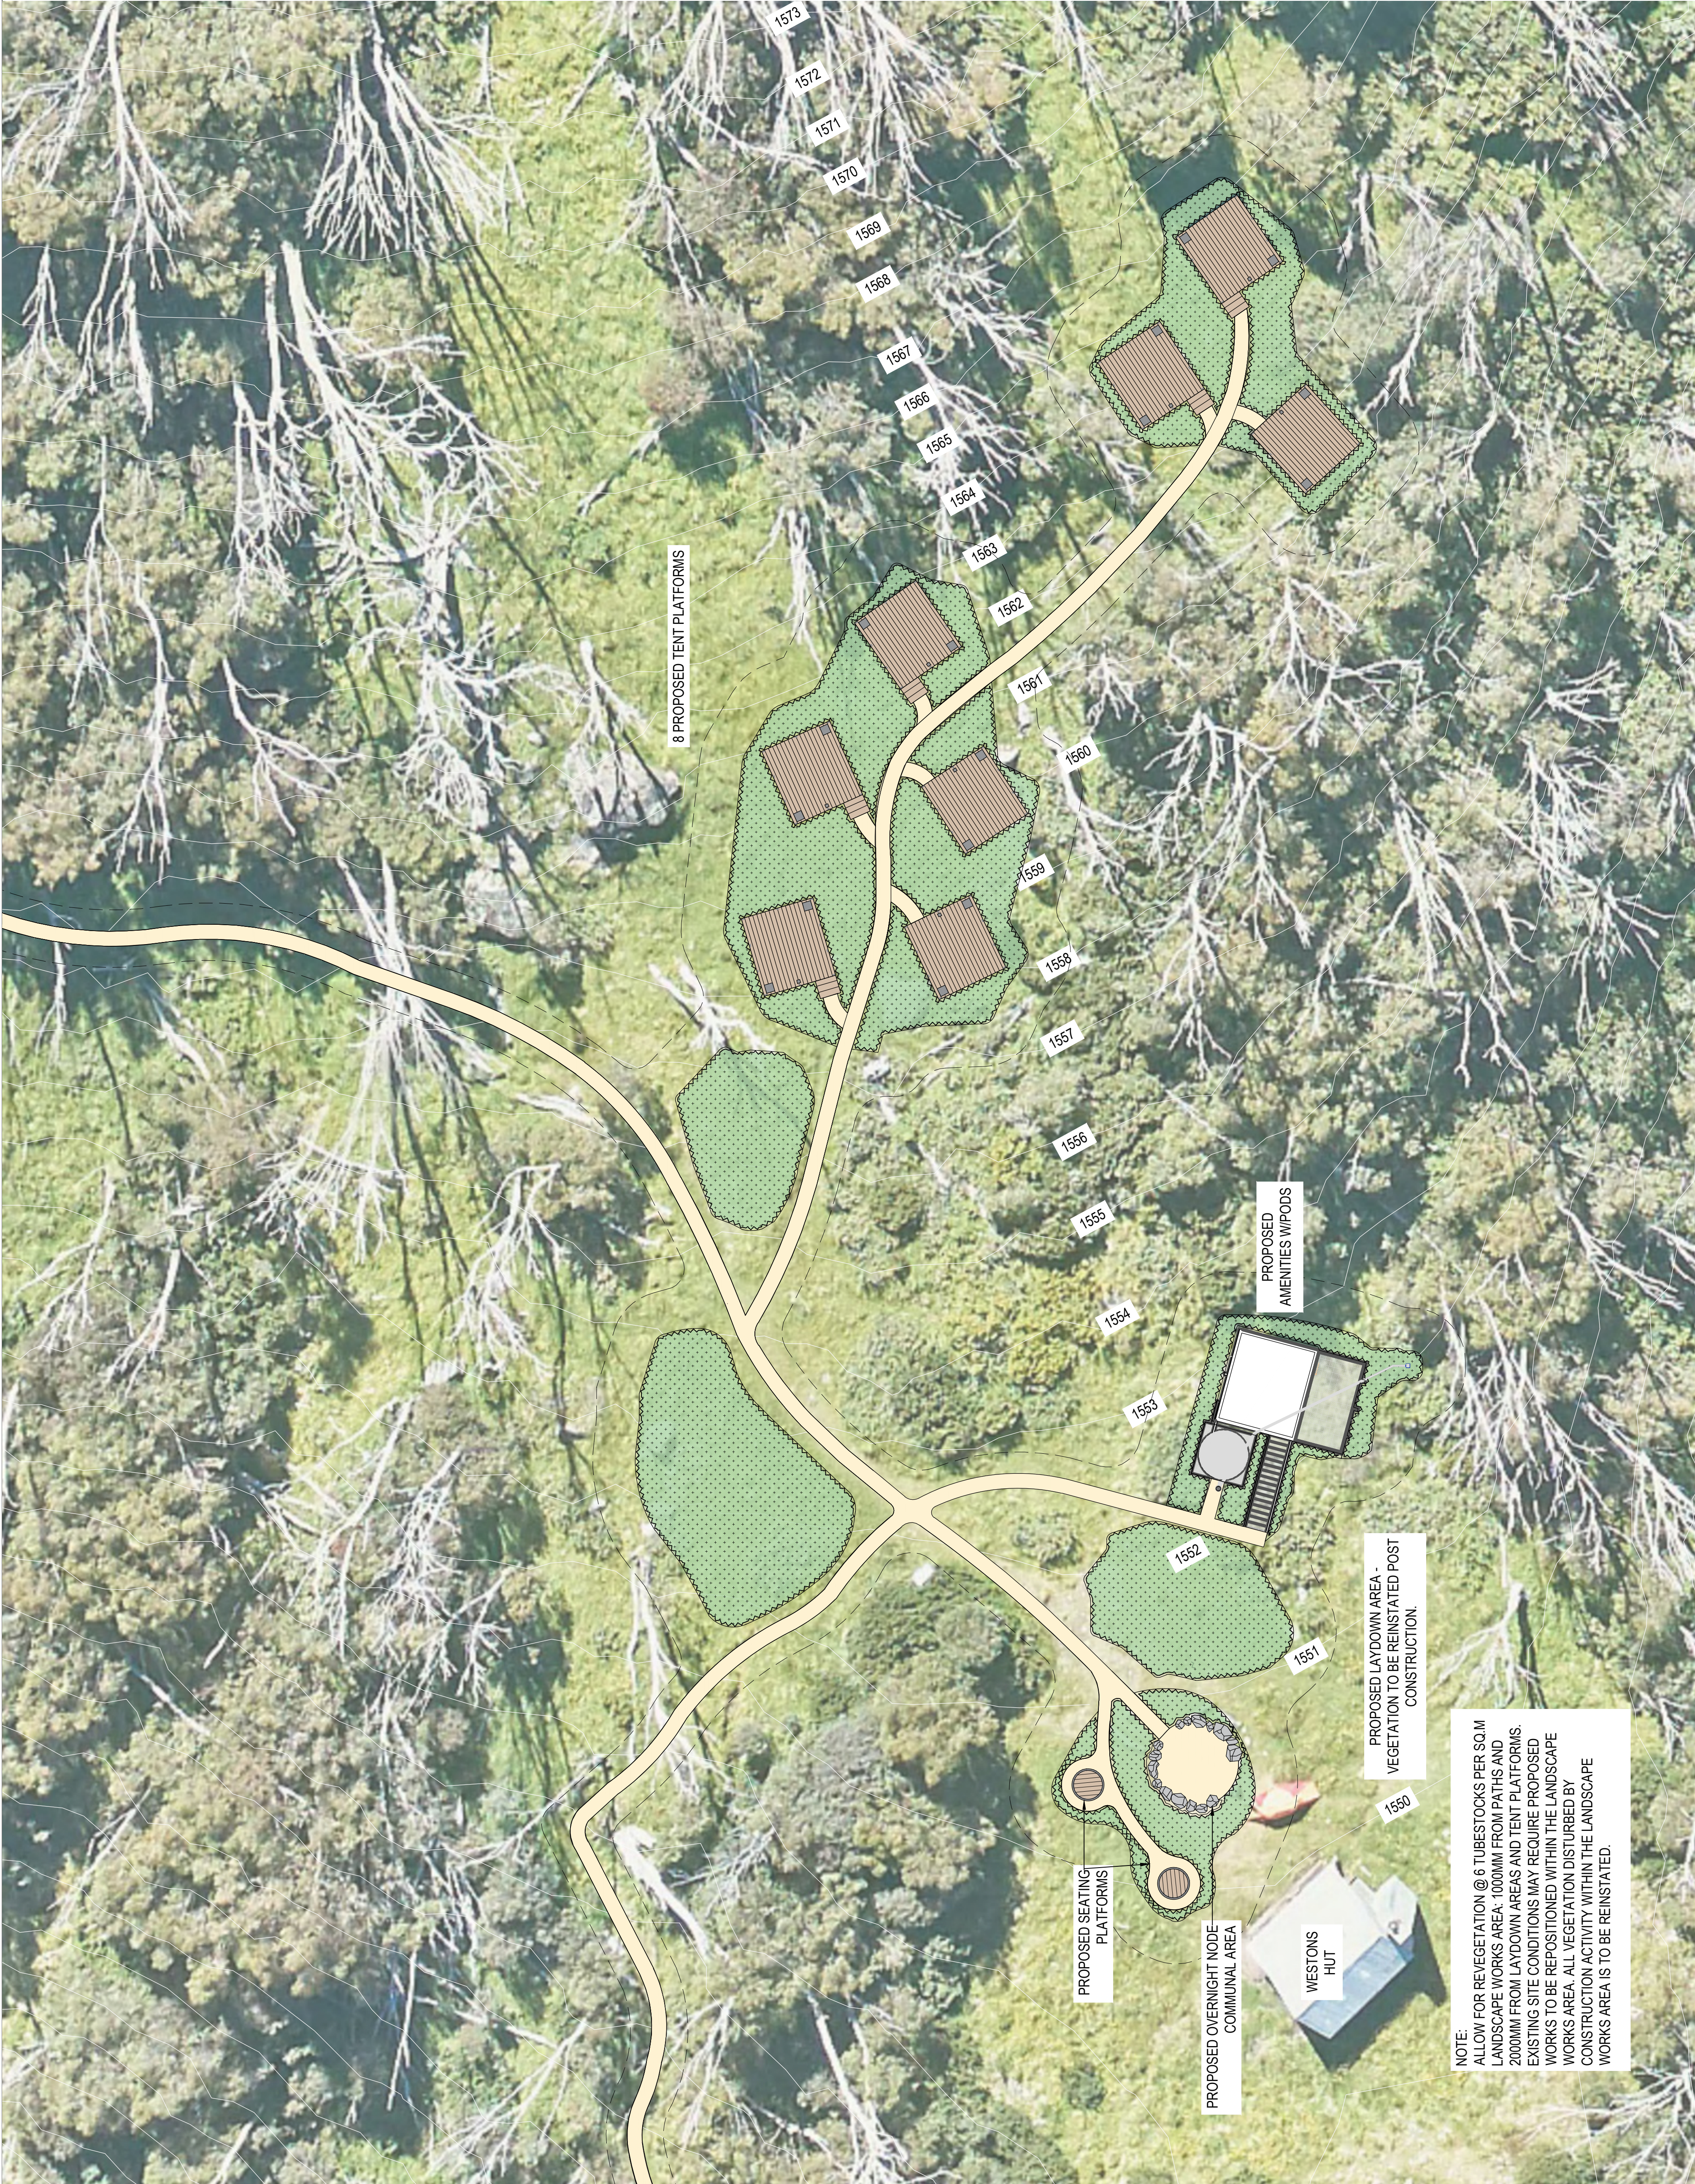

NOTE:
ALLOW FOR REVEGETATION @ 6 TUBESTOCKS PER SQ.M
LANDSCAPE WORKS AREA - 1000MM FROM PATHS AND
2000MM FROM LAYDOWN AREAS AND TENT PLATFORMS.
EXISTING SITE CONDITIONS MAY REQUIRE PROPOSED
WORKS TO BE REPOSITIONED WITHIN THE LANDSCAPE
WORKS AREA. ALL VEGETATION DISTURBED BY
CONSTRUCTION ACTIVITY WITHIN THE LANDSCAPE
WORKS AREA IS TO BE REINSTITATED.

WARNING

BEWARE OF UNDERGROUND SERVICES. THE LOCATIONS OF
EXISTING AND PROPOSED SERVICES AND UTILITIES AND
POSITION SHOULD BE PROVEN ON SITE. (BAU 110) (BAU 110)


CONTRACTOR TO VERIFY ALL DIMENSIONS ON SITE BEFORE
COMMENCING WORK. REPORT ALL DISCREPANCIES TO
SITE SUPERVISOR IMMEDIATELY. ALL DIMENSIONS
TO BE TAKEN IN REFERENCE TO SCALED DRAWINGS. ALL DRAWINGS
MAY NOT BE REPRODUCED OR DISTRIBUTED WITHOUT PRIOR
PERMISSION FROM THE LANDSCAPE ARCHITECT.

STATUS


FOR TENDER

NO.	REVISION	DATE
T1	For Tender	23/01/2025
T2	For Tender	09/02/2025


LEGEND

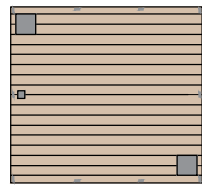

PROPOSED
TENT PLATFORM TYPE A

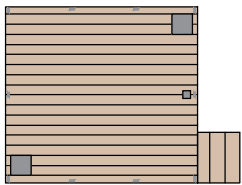


PROPOSED
TENT PLATFORM TYPE B

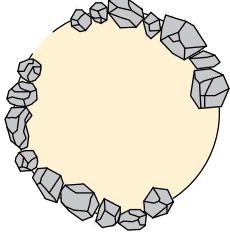

PROPOSED COMMUNAL
GATHERING SPACE



PROPOSED
SEATING PLATFORM

 

GRAVEL PATHWAY



AREAS FOR REINSTATEMENT
OF VEGETATION POST
CONSTRUCTION



LANDSCAPE WORKS AREA

NOTE:
FINAL LOCATIONS TO BE CONFIRMED ON-SITE
AND MUST NOT BE WITHIN THE DRIPLINE OF
EXISTING TREES

NOT FOR CONSTRUCTION



Level 4, 136 Exhibition Street
Melbourne VIC 3000
Tel +61 3 9654 8844
Fax +61 3 9654 8888
Email info@hansenpartnership.com.au
Web www.hansenpartnership.com.au

CLIENT


Parks Victoria

PROJECT

Falls to Hotham Alpine Crossing
Hiker Accommodation

DRAWING TITLE


Site Plan - Node 2

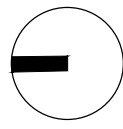

DRAWN	CHECKED	SCALE
SV	SS	A1 1:150 A3 1:300
0	5	12.5m

PLOT DATE	JOB NUMBER	CLIENT REF
	2022.0051	

DRAWING NUMBER	REV

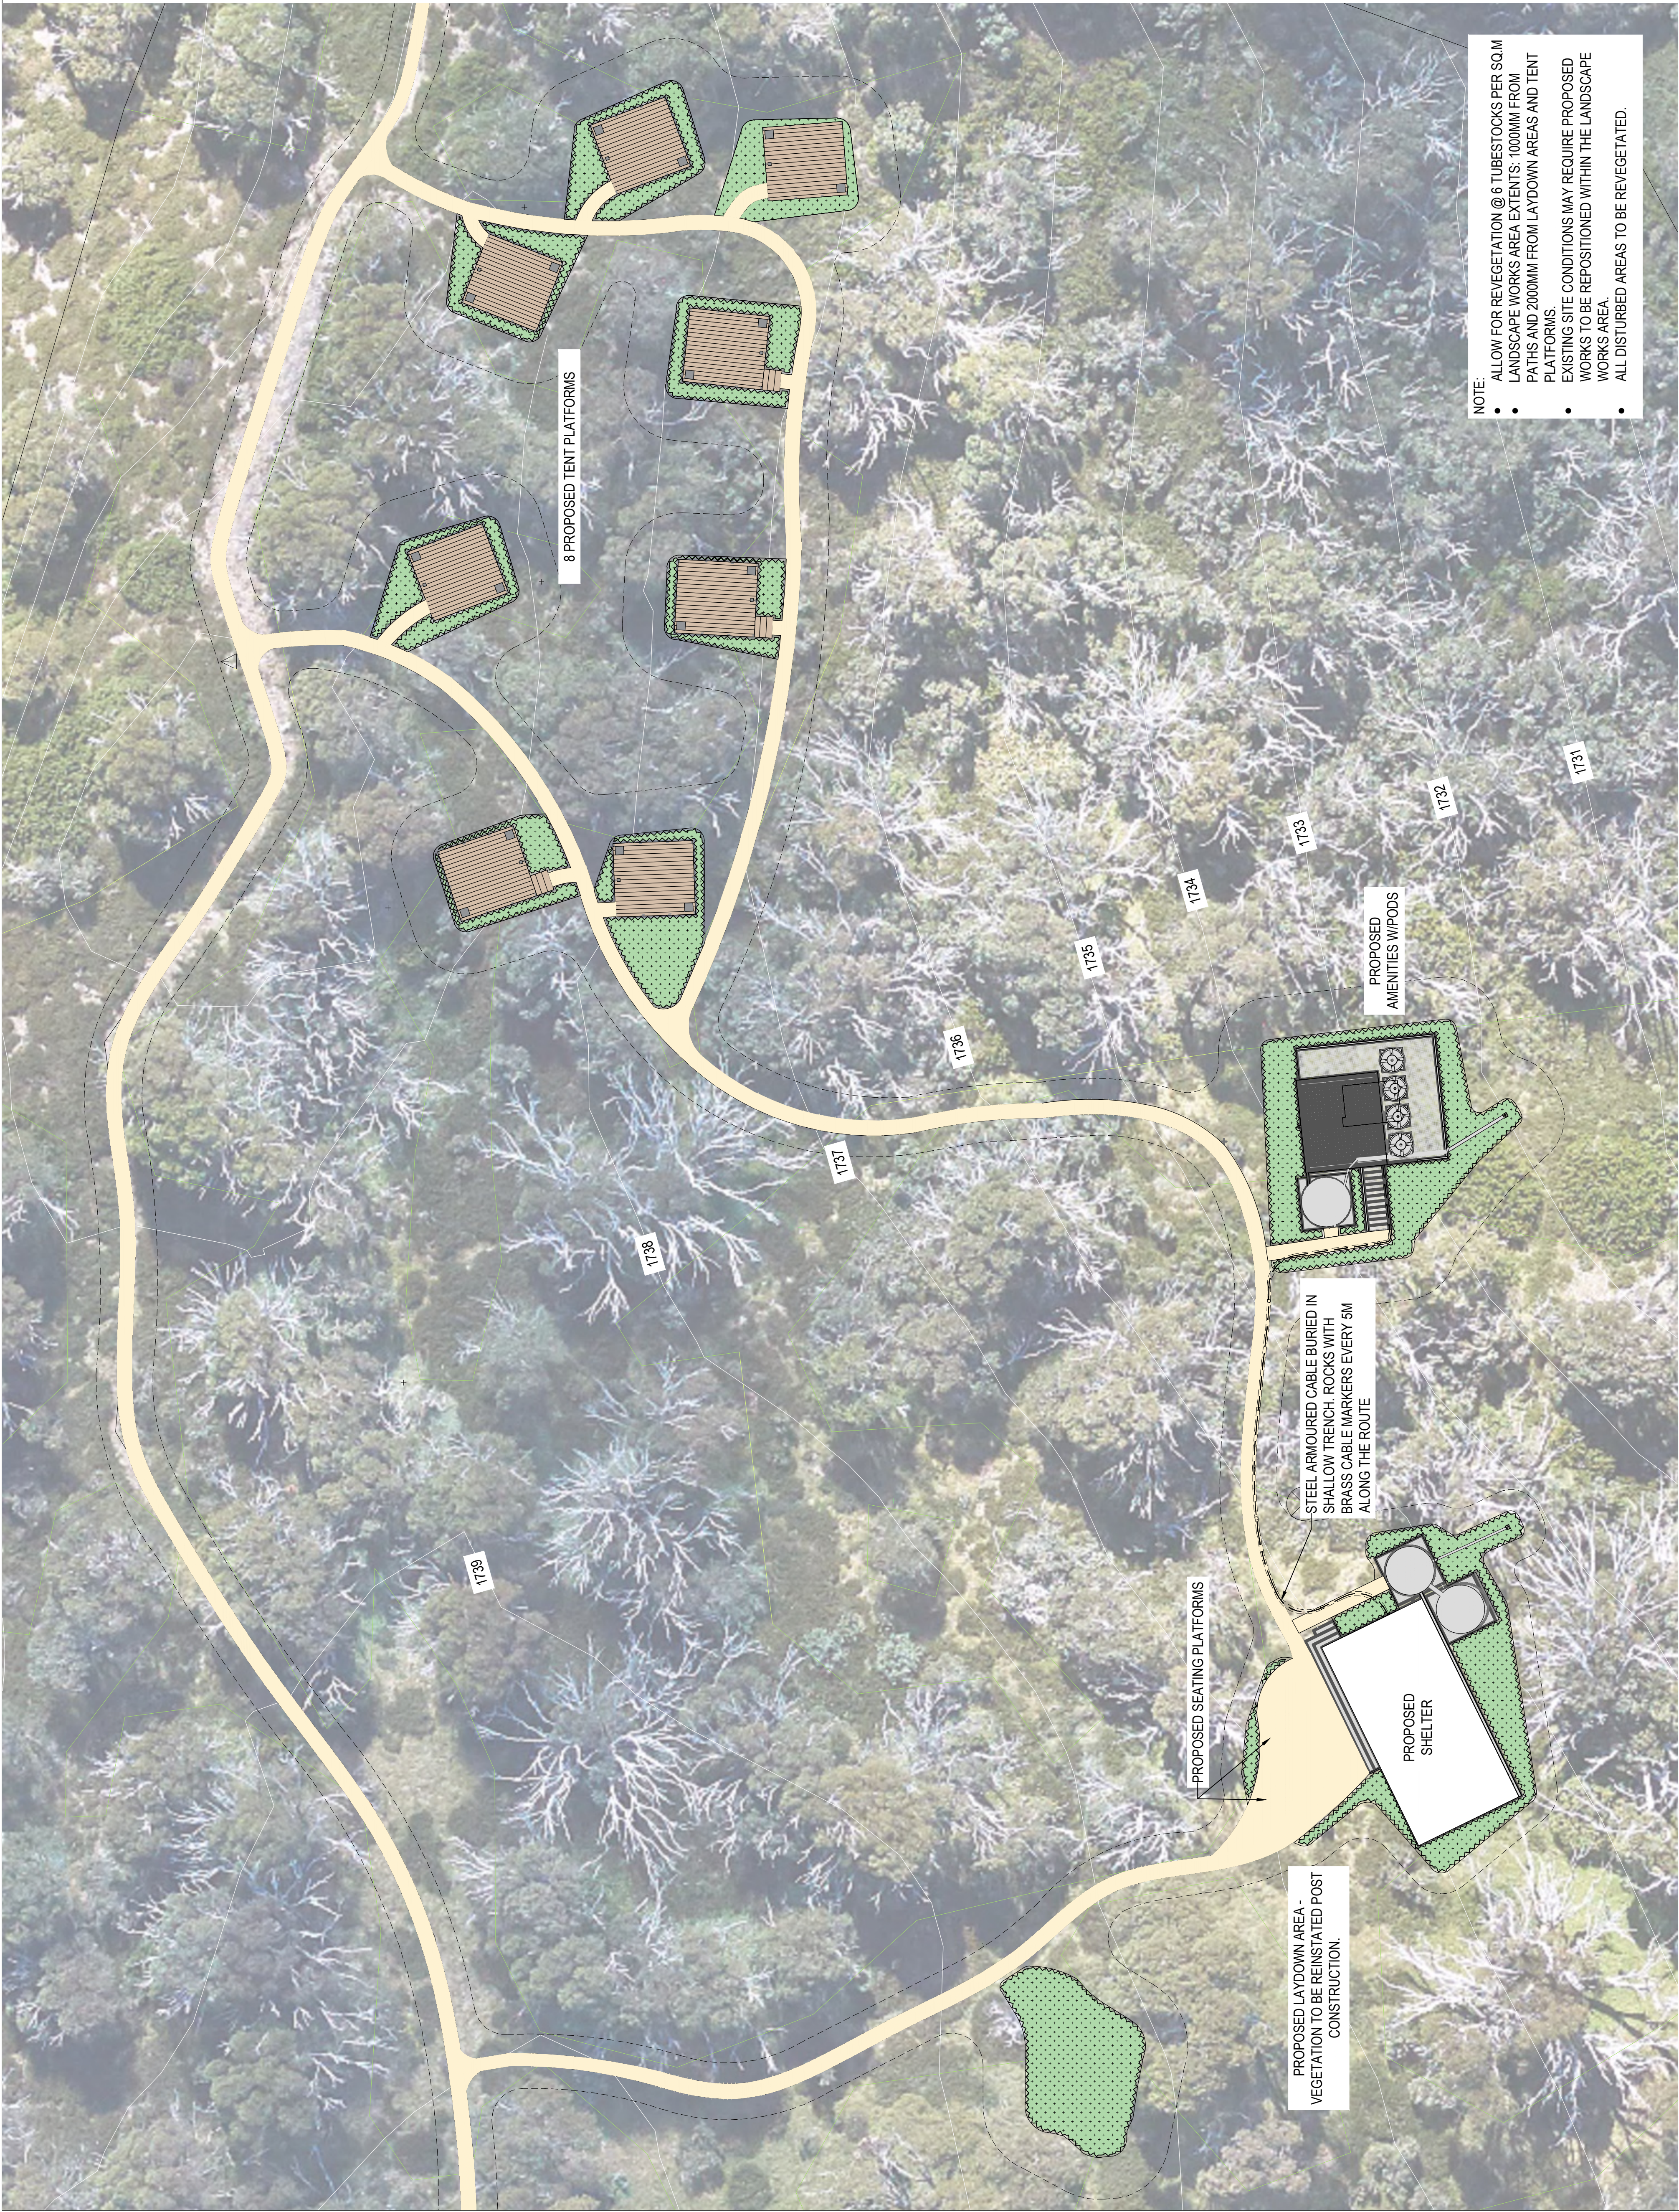

WARNING

BEWARE OF UNDERGROUND SERVICES. THE LOCATIONS OF ANY SERVICES ARE NOT TO BE TAKEN AS GUARANTEE. THE EXACT POSITION SHOULD BE GIVEN ON SITE. (ALU 010 DGP 1100)

CONTRACTOR TO VERIFY ALL DIMENSIONS ON SITE BEFORE COMMENCING WORK. REPORT ALL DISCREPANCIES TO LANDSCAPE ARCHITECT IMMEDIATELY. ALL DIMENSIONS TO BE TAKEN IN REFERENCE TO SCALED DRAWINGS. ALL DRAWINGS MAY NOT BE REPRODUCED OR DISTRIBUTED WITHOUT PRIOR PERMISSION FROM THE LANDSCAPE ARCHITECT.

FOR TENDER

NO.	REVISION	DATE
T1	For Tender	23/01/2025
T2	For Tender	09/09/2025

LEGEND

- PROPOSED TENT PLATFORM TYPE A
- PROPOSED TENT PLATFORM TYPE B
- PROPOSED SEATING PLATFORM
- GRAVEL PATHWAY
- AREAS FOR REINSTATEMENT OF VEGETATION POST CONSTRUCTION
- STEEL ARMoured CABLE
- LANDSCAPE WORKS AREA

NOTE:
FINAL LOCATIONS TO BE CONFIRMED ON-SITE AND MUST NOT BE WITHIN THE DRIPLINE OF EXISTING TREES

NOT FOR CONSTRUCTION

Level 4, 136 Exhibition Street
Melbourne VIC 3000
Tel. +61 3 9654 8844
Fax +61 3 9654 8888
Email info@hansenpartnership.com.au
Web www.hansenpartnership.com.au

hansen
CLIENT
Parks Victoria

PROJECT
Falls to Hotham Alpine Crossing
Hiker Accommodation


DRAWING TITLE
Site Plan - Node 3

DRAWN	CHECKED	SCALE
SY	SS	A3 1:150
0	5	12.5m
2.5	7.5	

PLOT DATE	JOB NUMBER	CLIENT REF
	2022.0051	


DRAWING NUMBER	REV

FOR TENDER
NOT FOR CONSTRUCTION

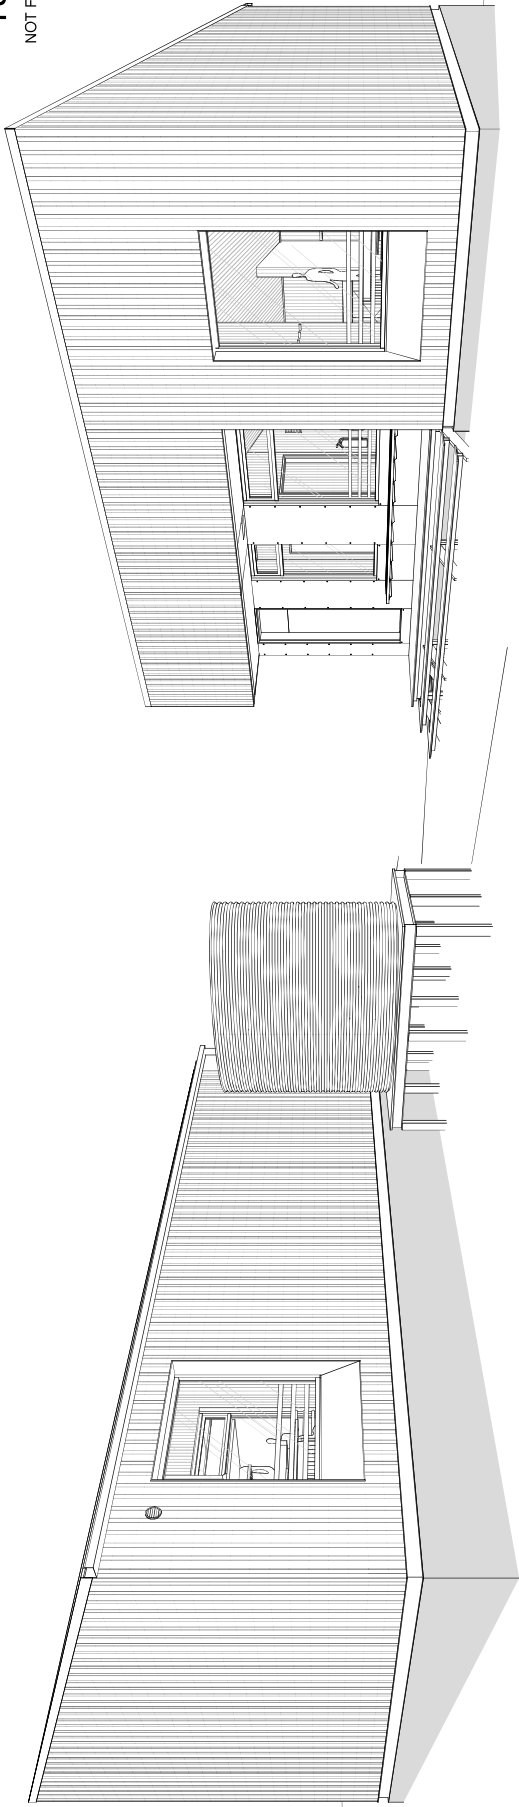


1 Shelter - 3D View 1
A-01-1010

3 Shelter - 3D View 3
A-01-1010

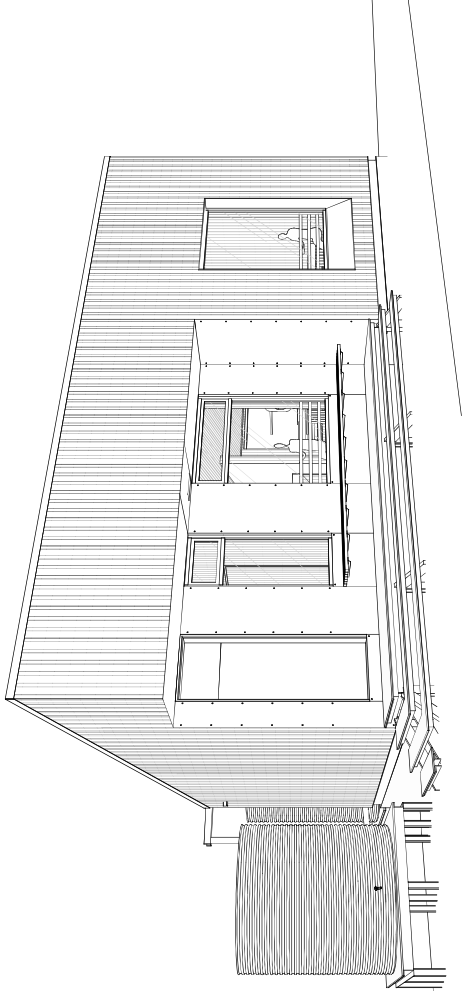

2 Shelter - 3D View 2
A-01-1010

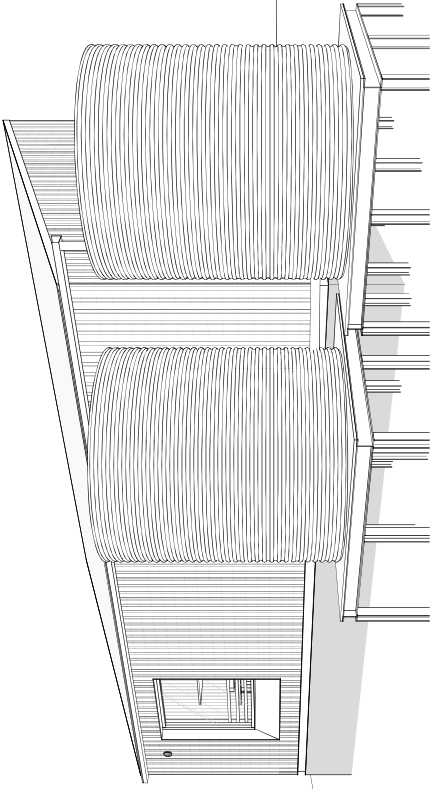

4 Shelter - 3D View 4
A-01-1010

17/02/2025 2:10:05 PM

K2LD		CLIENT Parks Victoria		DRAWING TITLE 3D Views - Shelter	
LEVEL 2, 49 EXHIBITION STREET, MELBOURNE, 3000 VICTORIA t: (+61 3) 9667 5400 f: (+61 3) 9639 5337 e: info@k2ld.com.au		PROJECT Falls to Hotham Alpine Crossing		PROJECT NO. P22-006	
REV.		DATE		DRAWING NO. A-01-1010	
T2		07/02/25		DATE 24/01/25	
T1		24/01/25		SCALE NTS @ A3	
Issue for Tender		Issue for Tender		REV.	
AMENDMENT		AMENDMENT		T2	



1
A-01-101

2
A-01-101

17/02/2025 1:00:44 PM

CLIENT

Parks Victoria

PROJECT

Falls to Hotham Alpine Crossing

ADDRESS

Alpine National Park

DRAWING TITLE

3D Views - Shelter

PROJECT NO.


DRAWING NO.

A-01-1011

LEVEL 2, 49 EXHIBITION STREET, MELBOURNE, 3000 VICTORIA
t: (+61 3) 9667 5400 **f:** (+61 3) 9639 5337 **e:** info@k2ld.com.au

DLK2

FOR TENDER
NOT FOR CONSTRUCTION

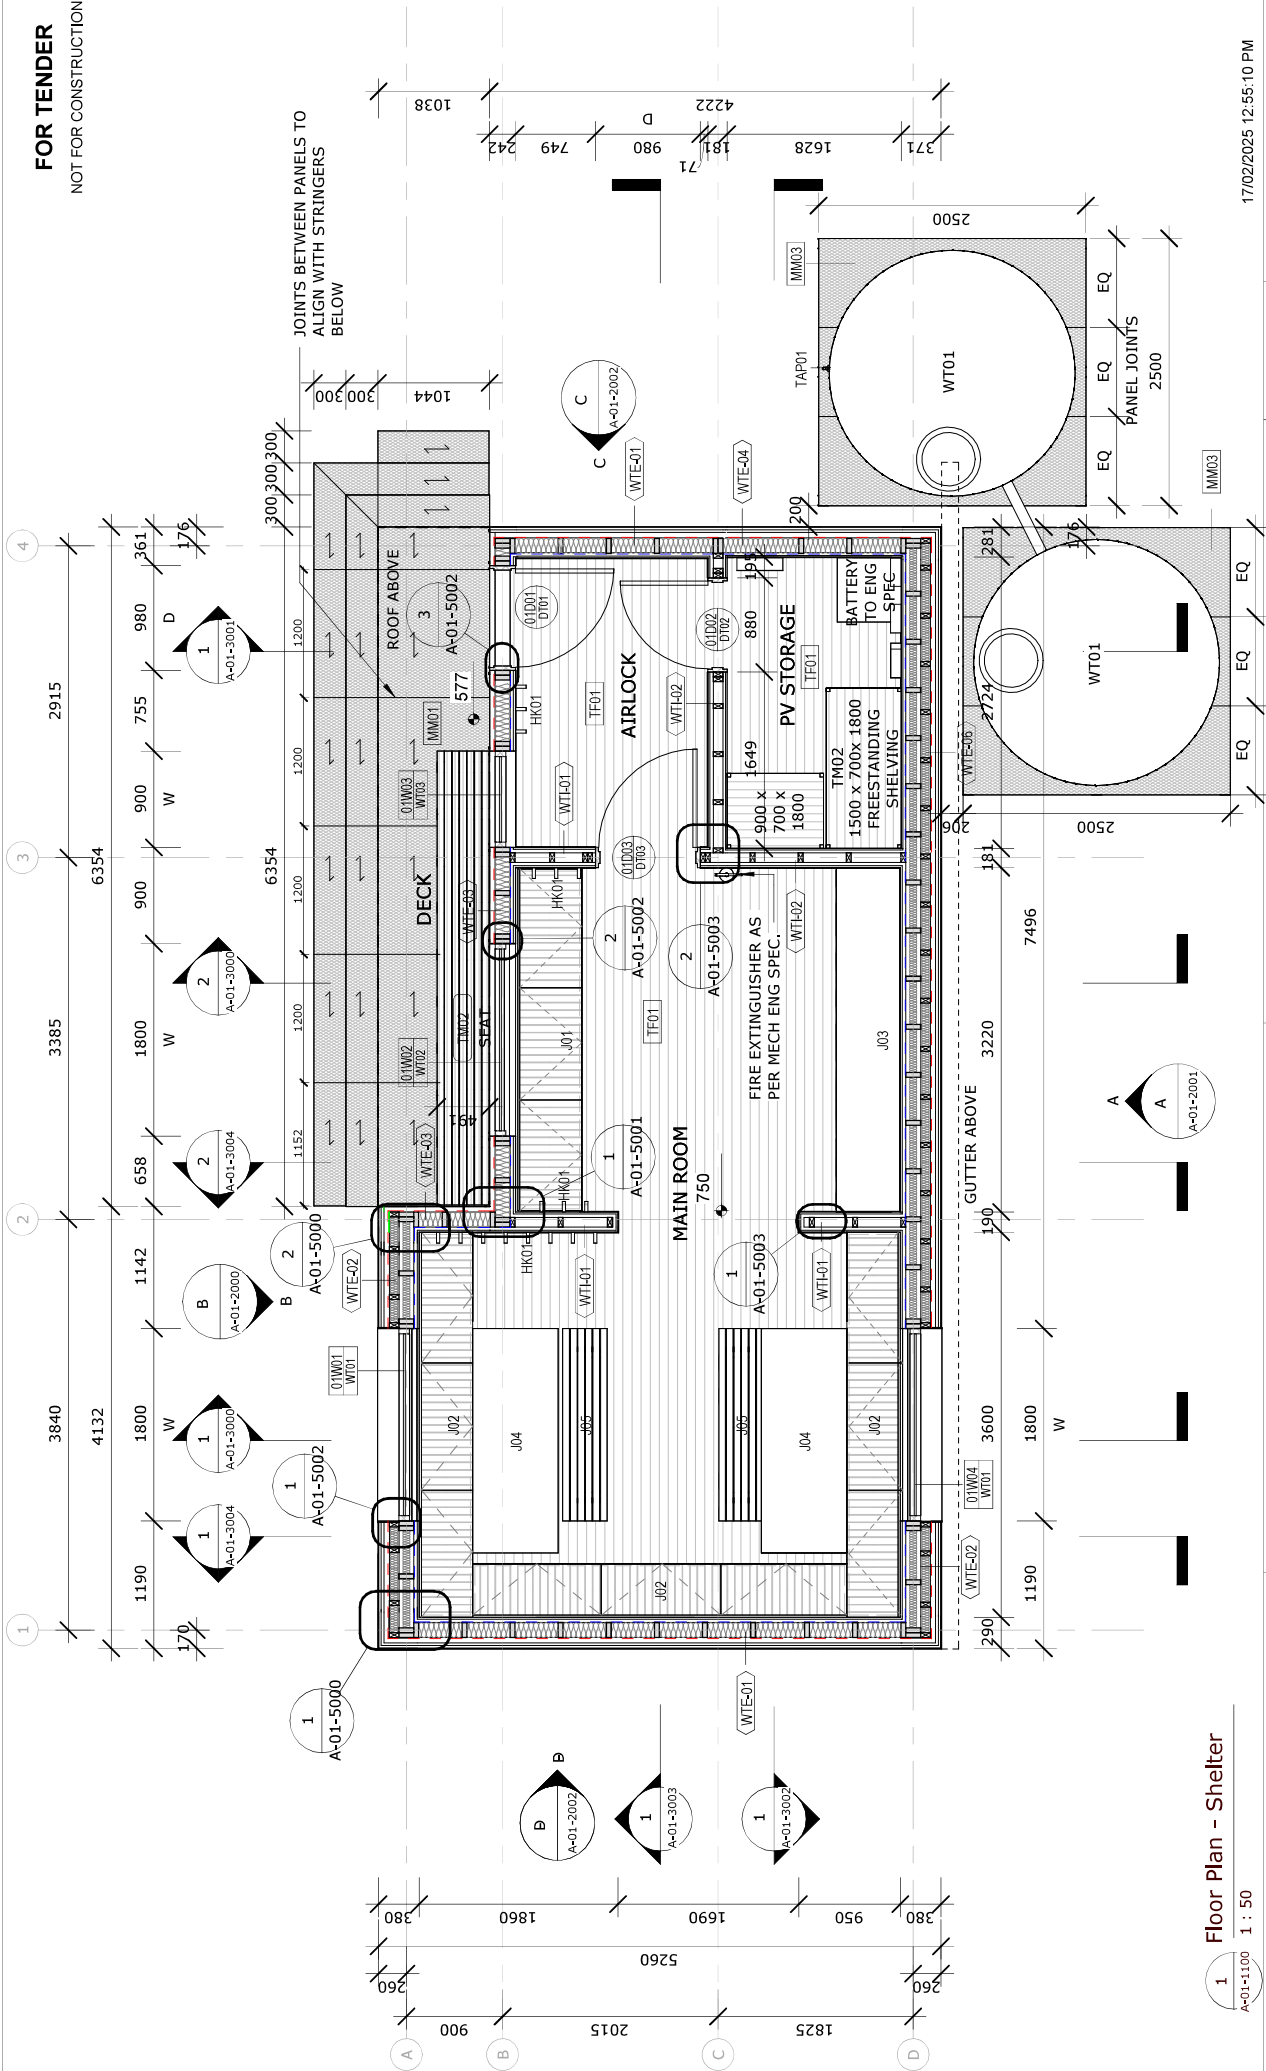

K2LD

1 Floor Plan - Shelter

A-01-1100 1 : 50

CLIENT
Parks Victoria

PROJECT
Falls to Hotham Alpine Crossing

ADDRESS
Alpine National Park

LEVEL 2, 49 EXHIBITION STREET, MELBOURNE, 3000 VICTORIA
t: (+61 3) 9667 5400 f: (+61 3) 9639 5337 e: info@k2ld.com.au

DRAWING TITLE
Floor Plan - Shelter

DRAWN
MM

CHECKED
DA

PROJECT NO.
P22-006

DRAWING NO.
A-01-1100


SCALE
1 : 50 @ A3

DATE
24/01/25

REV.
T2

17/02/2025 12:55:10 PM


FOR TENDER
NOT FOR CONSTRUCTION

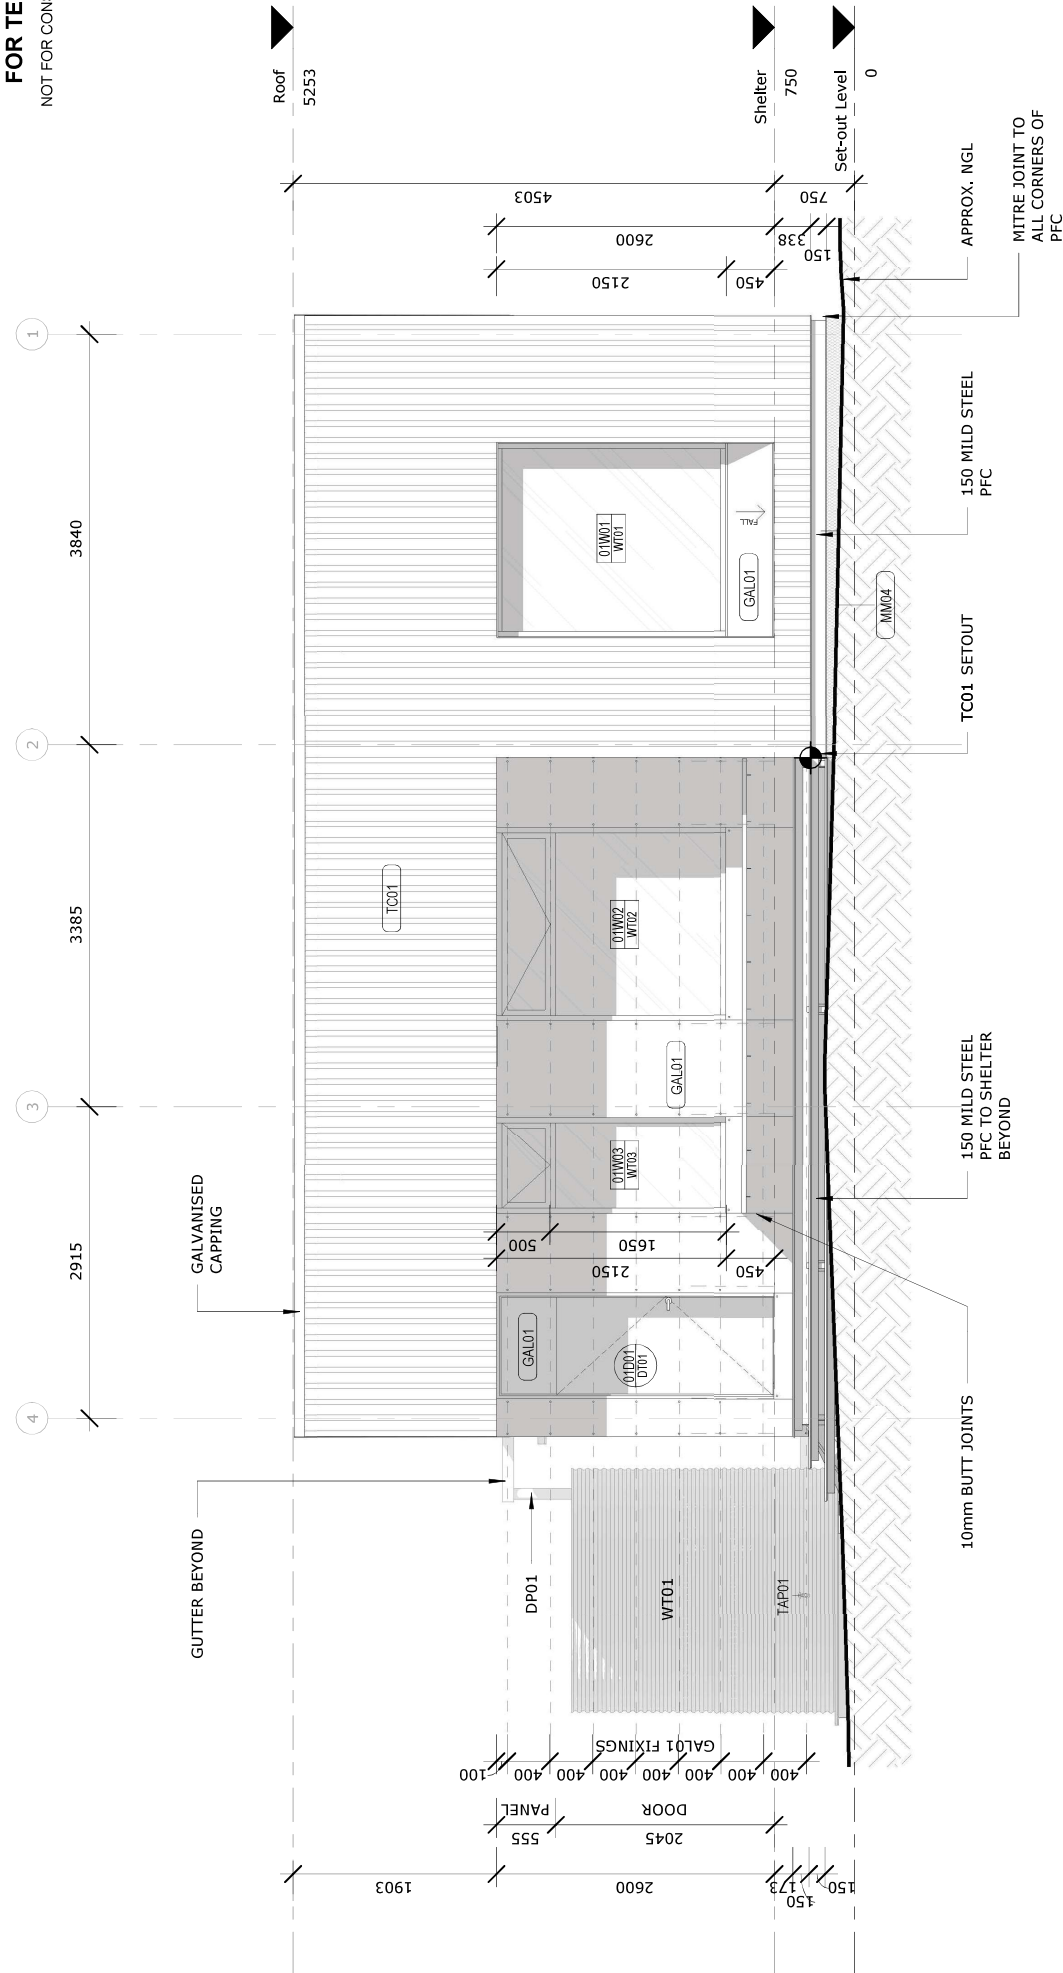

B Elevation - A - Shelter
A-01-2000 1 : 50

K2LD

K2LD			17/02/2025 12:54:53 PM		
LEVEL 2, 49 EXHIBITION STREET , MELBOURNE, 3000 VICTORIA t: (+61 3) 9667 5400 f: (+61 3) 9639 5337 e: info@k2ld.com.au			DRAWING TITLE		DRAWN MM CHECKED DA DATE 24/01/25 SCALE 1 : 50 @ A3
			PROJECT NO.		
			DRAWING NO.		
			REV.		
			T2		
CLIENT Parks Victoria			DRAWING TITLE Elevations - Shelter		
PROJECT Falls to Hotham Alpine Crossing			PROJECT NO. P22-006		
ADDRESS Alpine National Park			DRAWING NO. A-01-2000		
T2			REV.		
T1			T2		
REV.			T2		
07/02/25			SCALE		
24/01/25			1 : 50 @ A3		
DATE			T2		
Issue for Tender			T2		
Issue for Tender			T2		
AMENDMENT			T2		

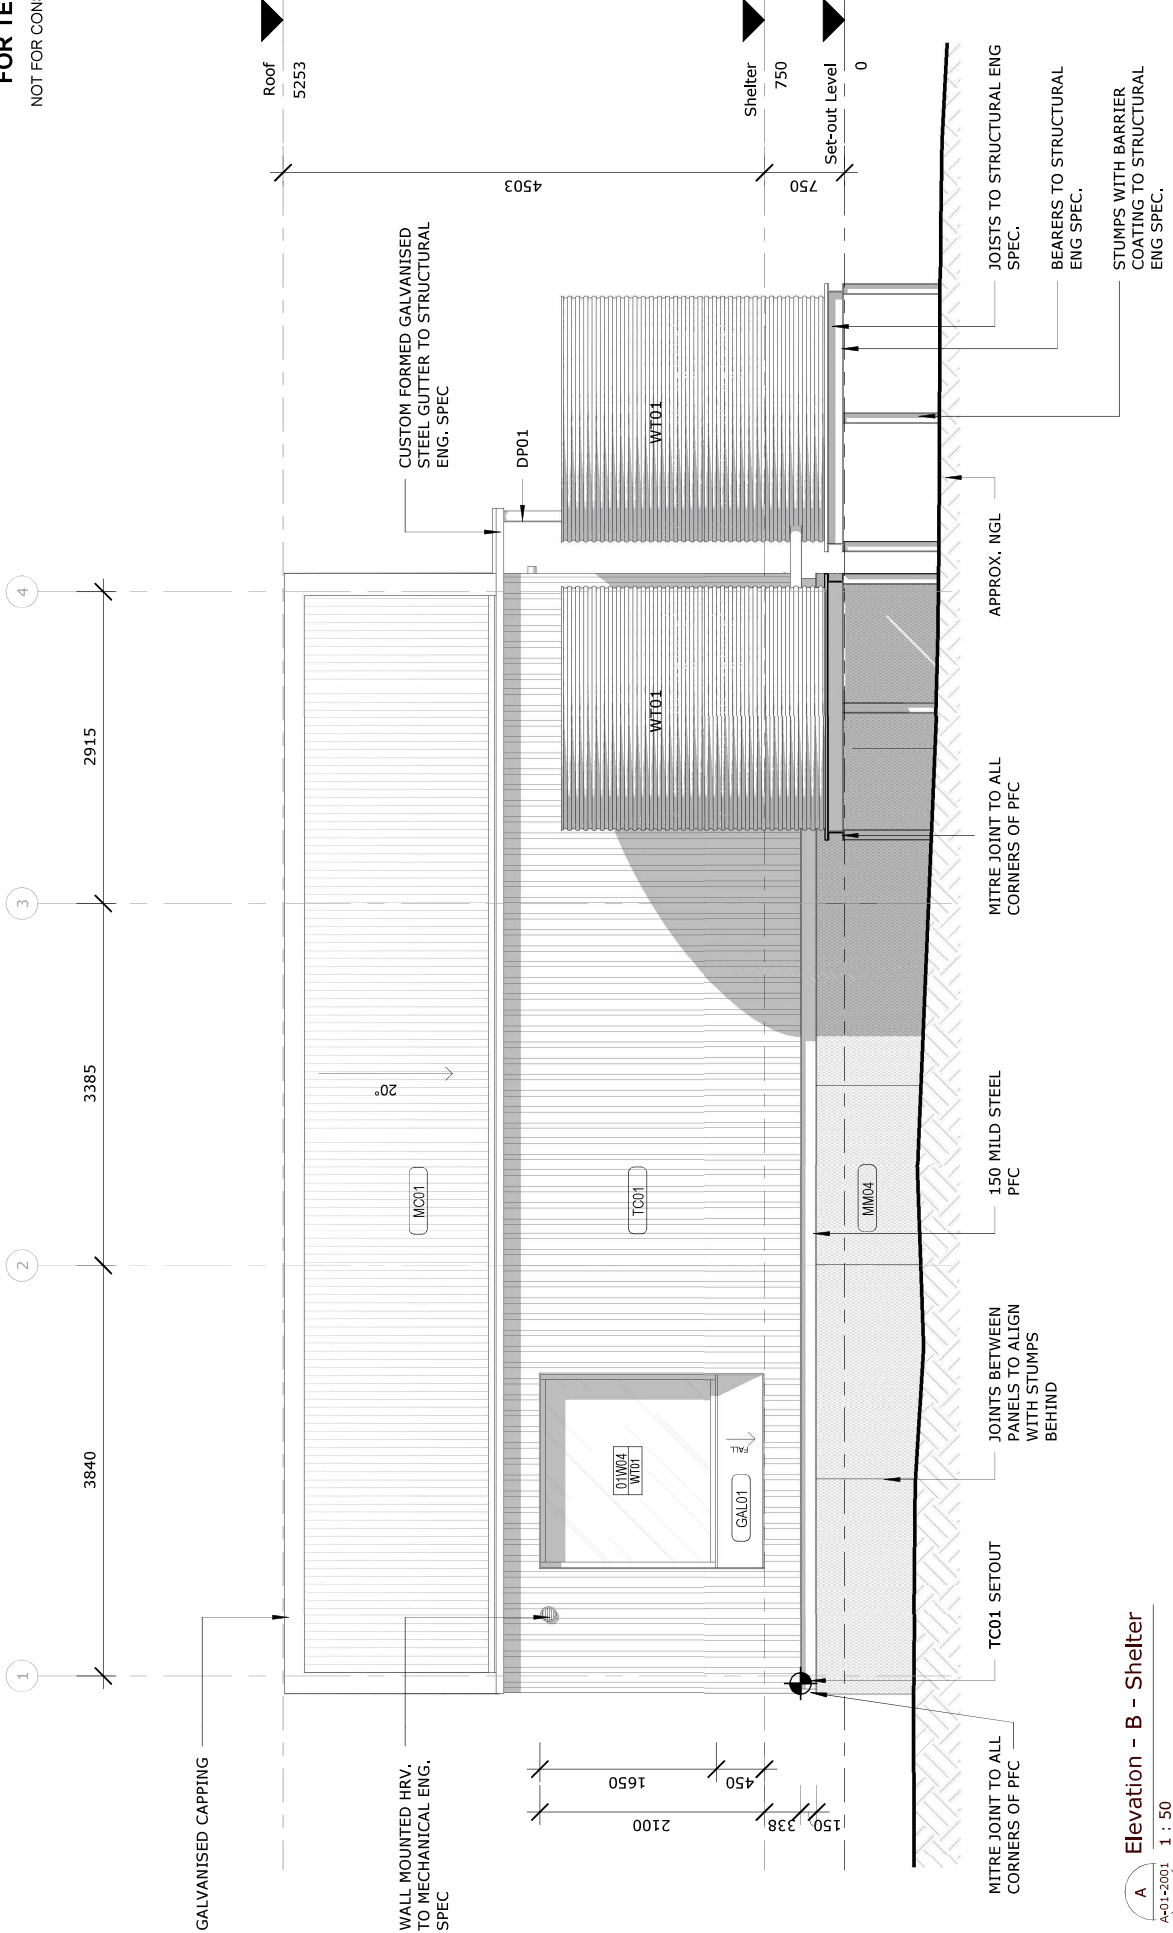

A Elevation - B - Shelter
A-01-2001 1 : 50

7/02/2025 4:58:57 PM

CLIENT Parks Victoria		DRAWING TITLE Elevations - Shelter	
PROJECT Falls to Hotham Alpine Crossing		PROJECT NO. P22-006	
ADDRESS Alpine National Park		DRAWING NO. A-01-2001	
Issue for Tender T2 T1 REV.		DATE 07/02/25 24/01/25	
AMENDMENT		SCALE 1 : 50 @ A3	
Issue for Tender T2 T1 REV.		DATE 07/02/25 24/01/25	
AMENDMENT		SCALE 1 : 50 @ A3	
LEVEL 2, 49 EXHIBITION STREET, MELBOURNE, 3000 VICTORIA t: (+61 3) 9687 5400 f: (+61 3) 9639 5337 e: info@k2ld.com.au		REV. T2	

A number line diagram illustrating the addition of three numbers: 900, 2015, and 1825. The line starts at 0 and has points A, B, C, and D marked. The distance from 0 to A is 900, from A to B is 2015, and from B to C is 1825. The total distance from 0 to D is 4740.



17/02/2025 12:54:49 PM

[illegible]

1 Amenities - 3D View 1

This architectural drawing shows a building facade with a prominent, large, curved, ribbed structure that resembles a water feature or a large, curved window. Below this structure is a grid-like pattern, possibly representing a window or a decorative element. The drawing is a line art illustration with a focus on geometric forms and textures.

[illegible]

LEVEL 2, 49 EXHIBITION STREET, MELBOURNE, 3000 VICTORIA
t: (+61 3) 9667 5400 f: (+61 3) 9639 5337 e: info@k2ld.com.au

CLIENT

Parks Victoria

PROJECT


Falls to Hotham Alpine Crossing

ADDRESS

Alpine National Park

DRAWING TITLE	
3D Views - Amenities	
PROJECT NO.	P22-006
DRAWING NO.	A-61-1010
REV.	T2

FOR TENDER
NOT FOR CONSTRUCTION

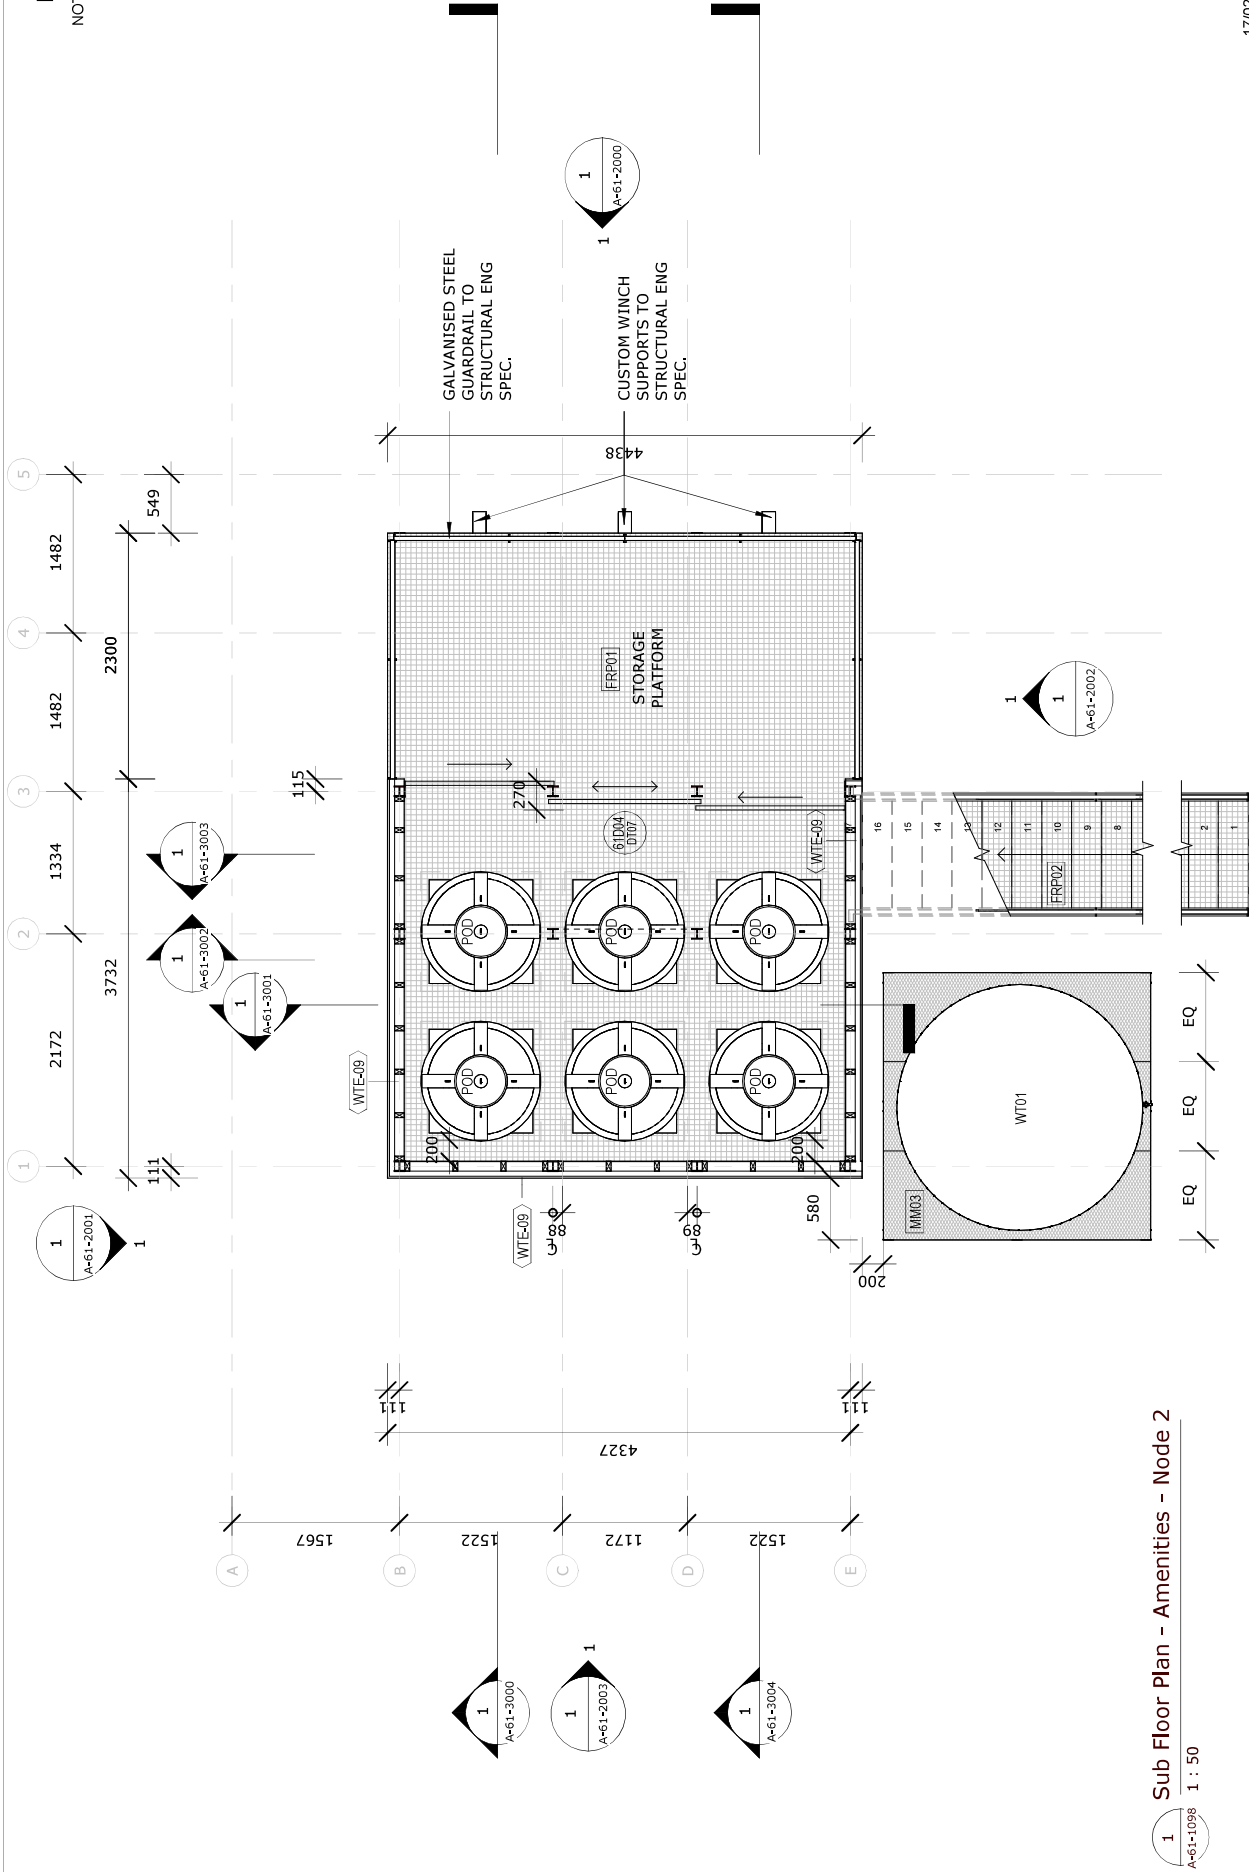

1 Sub Floor Plan - Amenities - Node 2
A-61-1098 1 : 50

K2LD

LEVEL 2, 49 EXHIBITION STREET, MELBOURNE, 3000 VICTORIA
t: (+61 3) 9667 5400 f: (+61 3) 9639 5337 e: info@k2ld.com.au

CLIENT
Parks Victoria

PROJECT
Falls to Hotham Alpine Crossing

ADDRESS
Alpine National Park

DRAWING TITLE

Sub Floor Plan - Amenities
- Node 2

DRAWN
JZ

CHECKED
DA

DATE
24/01/25

SCALE
1 : 50 @ A3


PROJECT NO.
P22-006

DRAWING NO.
A-61-1098

REV.
T2

17/02/2025 12:49:59 PM

FOR TENDER
NOT FOR CONSTRUCTION

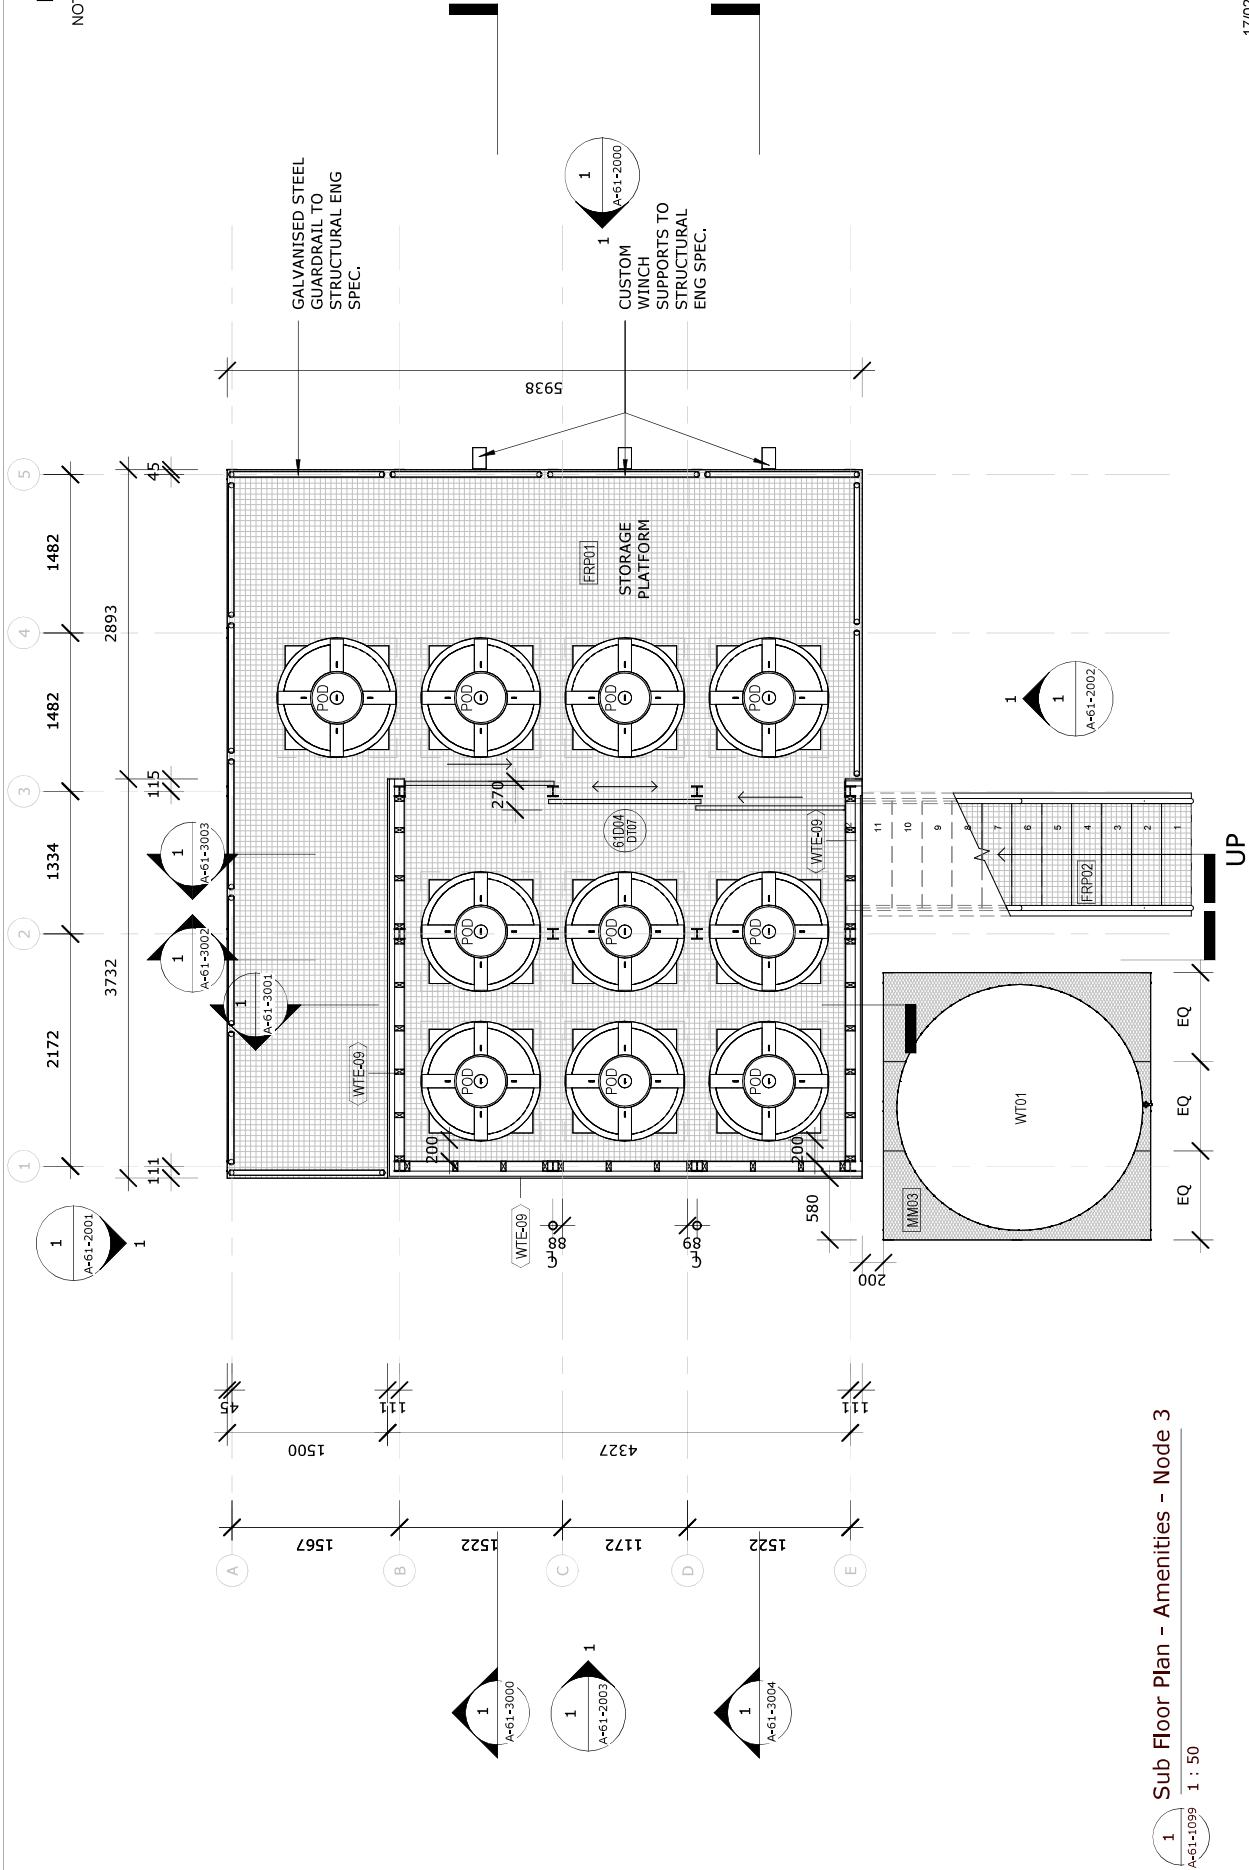

1 Sub Floor Plan - Amenities - Node 3
A-61-1099 1 : 50

K2LD

LEVEL 2, 49 EXHIBITION STREET, MELBOURNE, 3000 VICTORIA
t: (+61 3) 9667 5400 f: (+61 3) 9639 5337 e: info@k2ld.com.au

DRAWING TITLE	Sub Floor Plan - Amenities - Node 3
PROJECT NO.	P22-006
DRAWING NO.	REV.
A-61-1099	T2


DRAWN	JZ
CHECKED	DA
DATE	24/01/25
SCALE	1 : 50 @ A3

CLIENT	Parks Victoria
PROJECT	Falls to Hotham Alpine Crossing
ADDRESS	Alpine National Park

T2	07/02/25	Issue for Tender
T1	24/01/25	Issue for Tender
REV.	DATE	AMENDMENT

17/02/2025 12:50:03 PM

FOR TENDER
NOT FOR CONSTRUCTION

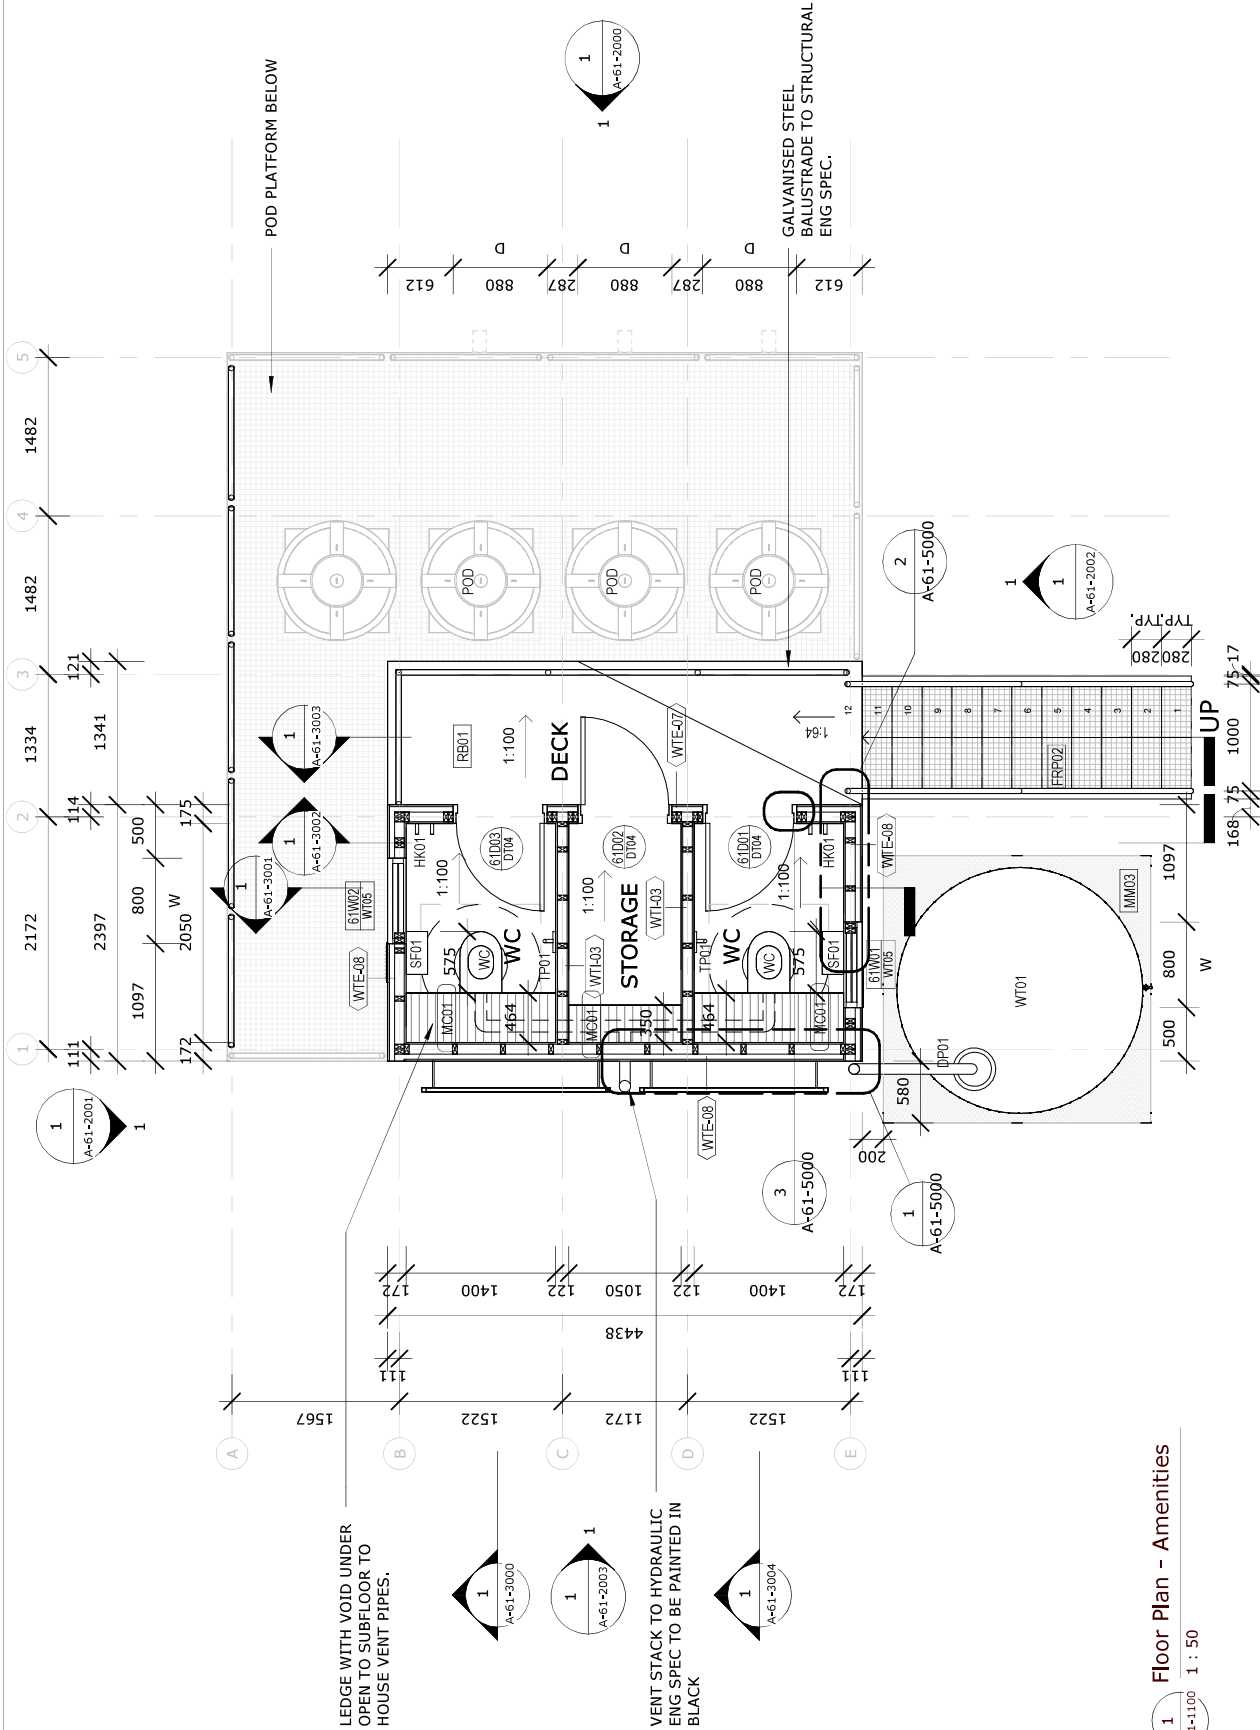

K2LD


LEVEL 2, 49 EXHIBITION STREET, MELBOURNE, 3000 VICTORIA
t: (+61 3) 9667 5400 f: (+61 3) 9639 5337 e: info@k2ld.com.au

DRAWING TITLE		DRAWING NO.		REV.	
Floor Plan - Amenities		P22-006		T2	
PROJECT NO.		DRAWING NO.		REV.	
A-61-1100		A-61-1100		T2	

DRAWN		CHECKED		DATE	
JZ		DA		24/01/25	
SCALE		1 : 50		@ A3	

CLIENT		PROJECT		ADDRESS	
Parks Victoria		Falls to Hotham Alpine Crossing		Alpine National Park	
Issue for Tender		Issue for Tender		AMENDMENT	
T2		07/02/25		DATE	
T1		24/01/25		DATE	
REV.		DATE		DATE	

17/02/2025 12:50:17 PM

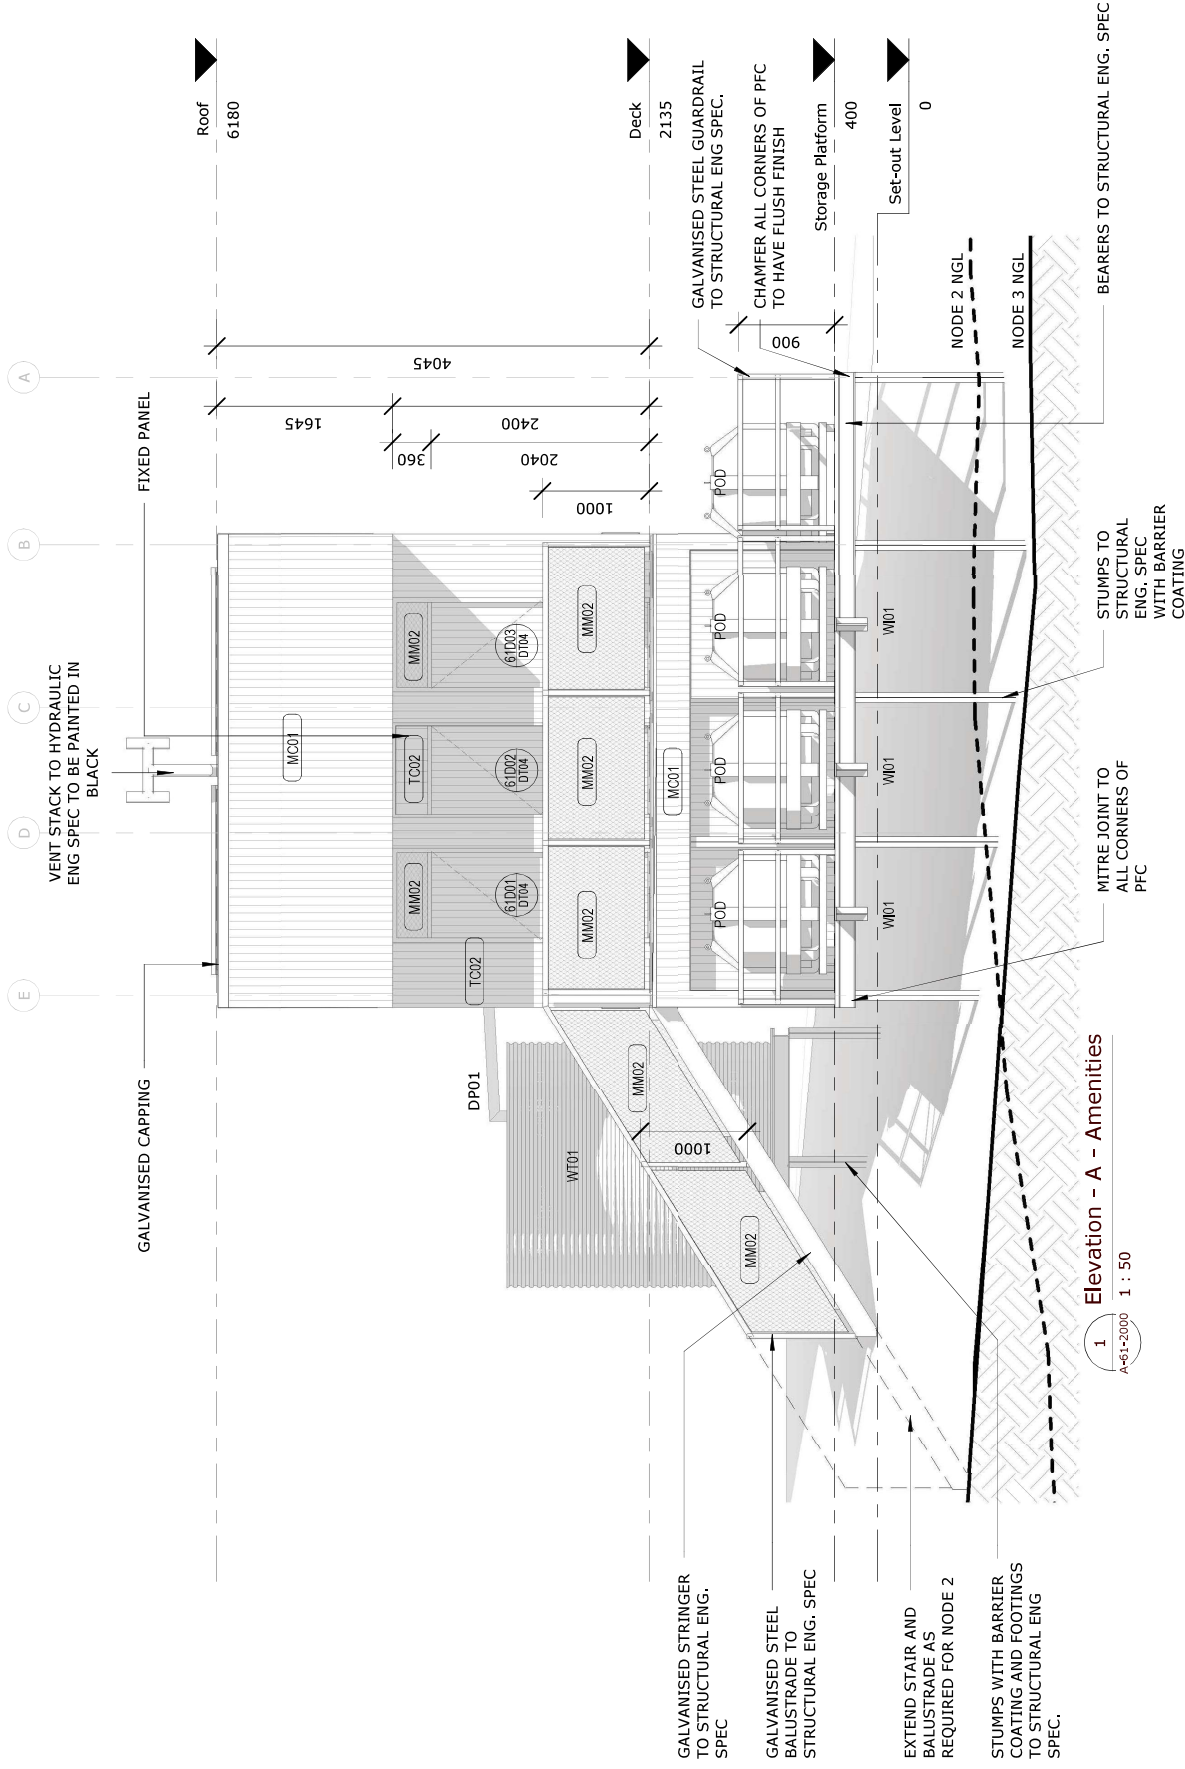

17/02/2025 12:50:31 PM


[illegible]

NOT FOR CONSTRUCTION



LEVEL 2, 49 EXHIBITION STREET, MELBOURNE, 3000 VICTORIA
t: (+61 3) 9667 5400 f: (+61 3) 9639 5337 e: info@k2ld.com.au




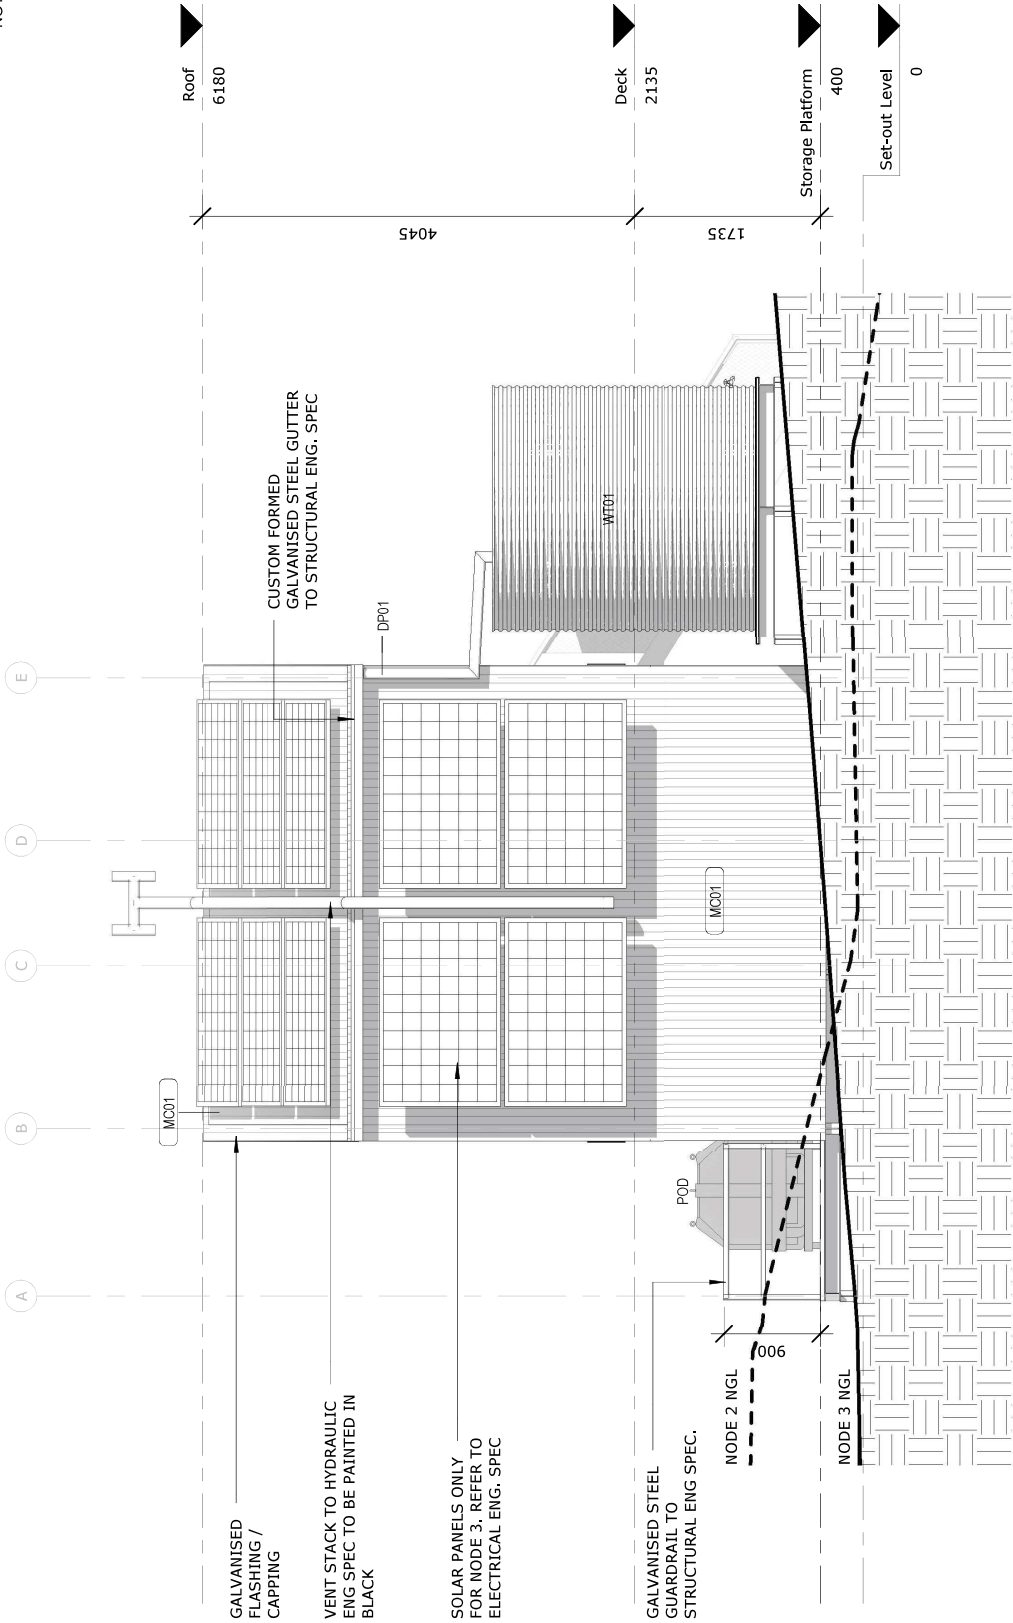

1 Elevation - D - Amenities
A-61-2003 1 : 50

17/02/2025 12:51:01 PM


K2LD		CLIENT Parks Victoria		DRAWN MM		DRAWING TITLE Elevation - Amenities	
LEVEL 2, 49 EXHIBITION STREET, MELBOURNE, 3000 VICTORIA t: (+61 3) 9667 5400 f: (+61 3) 9639 5337 e: info@k2ld.com.au		PROJECT Falls to Hotham Alpine Crossing		CHECKED DA		PROJECT NO. P22-006	
		ADDRESS Alpine National Park		DATE 24/01/25		DRAWING NO. A-61-2003	
		Issue for Tender T2		SCALE 1 : 50 @ A3		REV. T2	
		Issue for Tender T1					
		DATE 07/02/25					
		REV.					

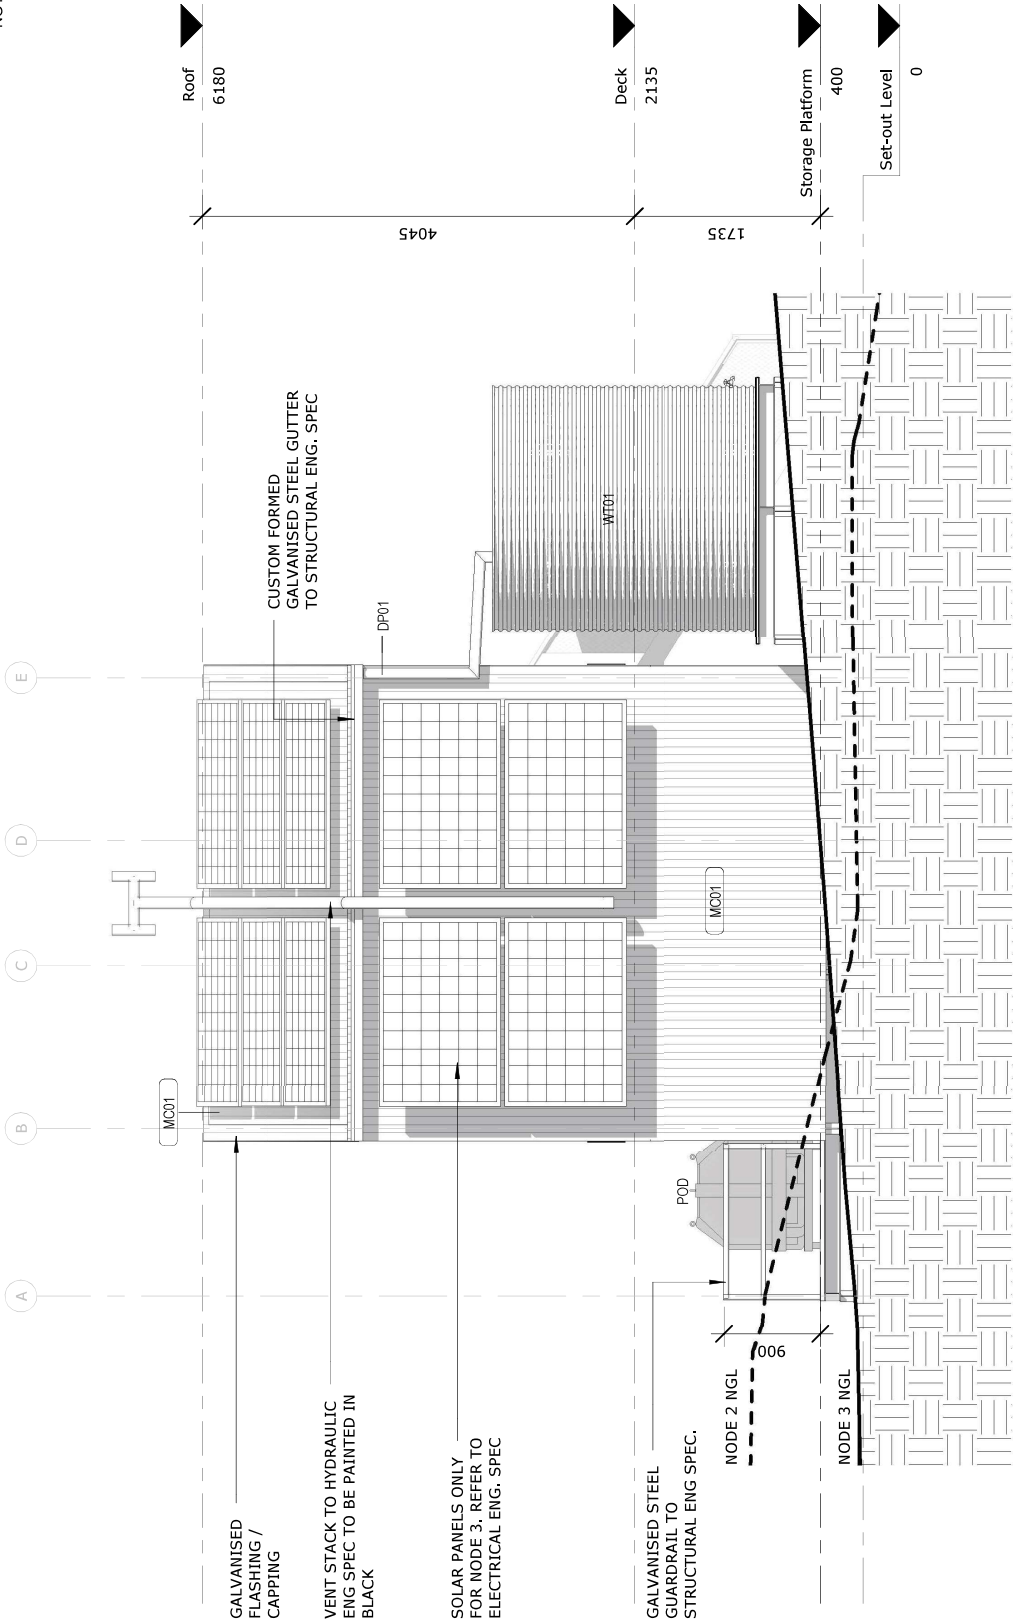

1 Elevation - D - Amenities
A-61-2003 1 : 50

17/02/2025 12:51:01 PM

K2LD		CLIENT Parks Victoria		DRAWN MM		DRAWING TITLE Elevation - Amenities	
LEVEL 2, 49 EXHIBITION STREET, MELBOURNE, 3000 VICTORIA t: (+61 3) 9667 5400 f: (+61 3) 9639 5337 e: info@k2ld.com.au		PROJECT Falls to Hotham Alpine Crossing		CHECKED DA		PROJECT NO. P22-006	
		ADDRESS Alpine National Park		DATE 24/01/25		DRAWING NO. A-61-2003	
		Issue for Tender T2		SCALE 1 : 50 @ A3		REV. T2	
		Issue for Tender T1					
		DATE 07/02/25					
		REV.					

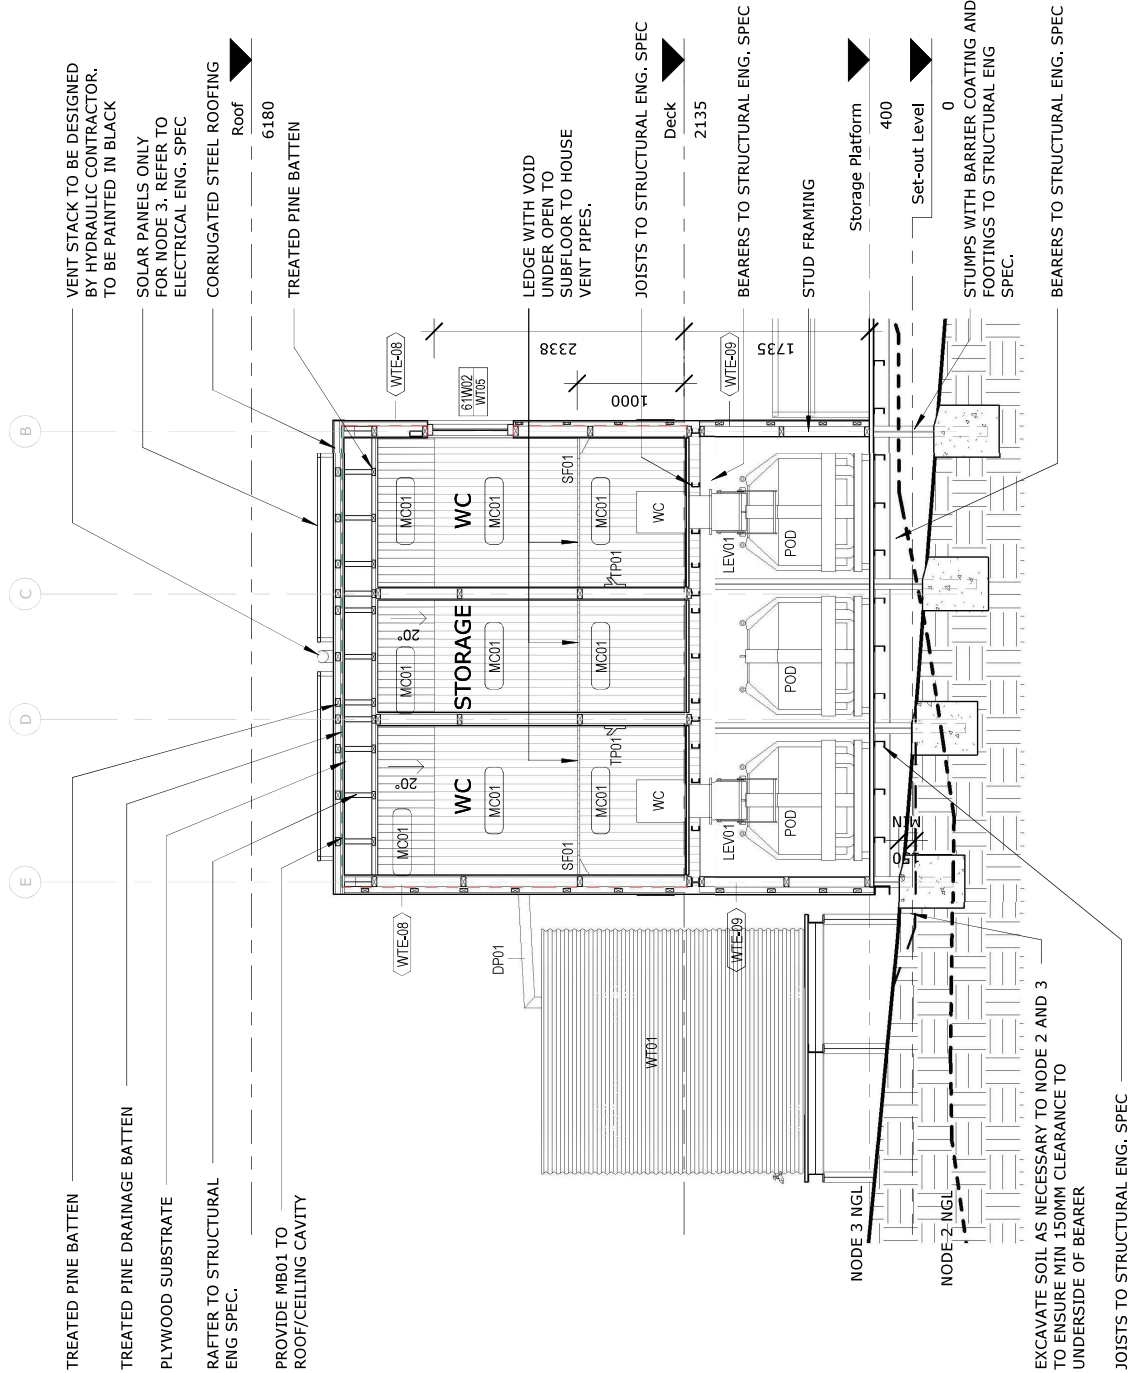

1 Section B-B Amenity
A-61-3001 1 : 50

K2LD

LEVEL 2, 49 EXHIBITION STREET, MELBOURNE, 3000 VICTORIA
t: (+61 3) 9667 5400 f: (+61 3) 9639 5337 e: info@k2ld.com.au

CLIENT

Parks Victoria

PROJECT

Falls to Hotham Alpine Crossing

ADDRESS

Alpine National Park

DRAWING TITLE

Section - Amenities

PROJECT NO.

P22-006

DRAWING NO.

A-61-3001

REV.

T2

DRAWN

MM

CHECKED

DA

DATE

24/01/25

SCALE

1 : 50 @ A3

17/02/2025 12:51:18 PM

