




LEGEND:

⊕ TURBINE LOCATIONS

□ SITE BOUNDARY

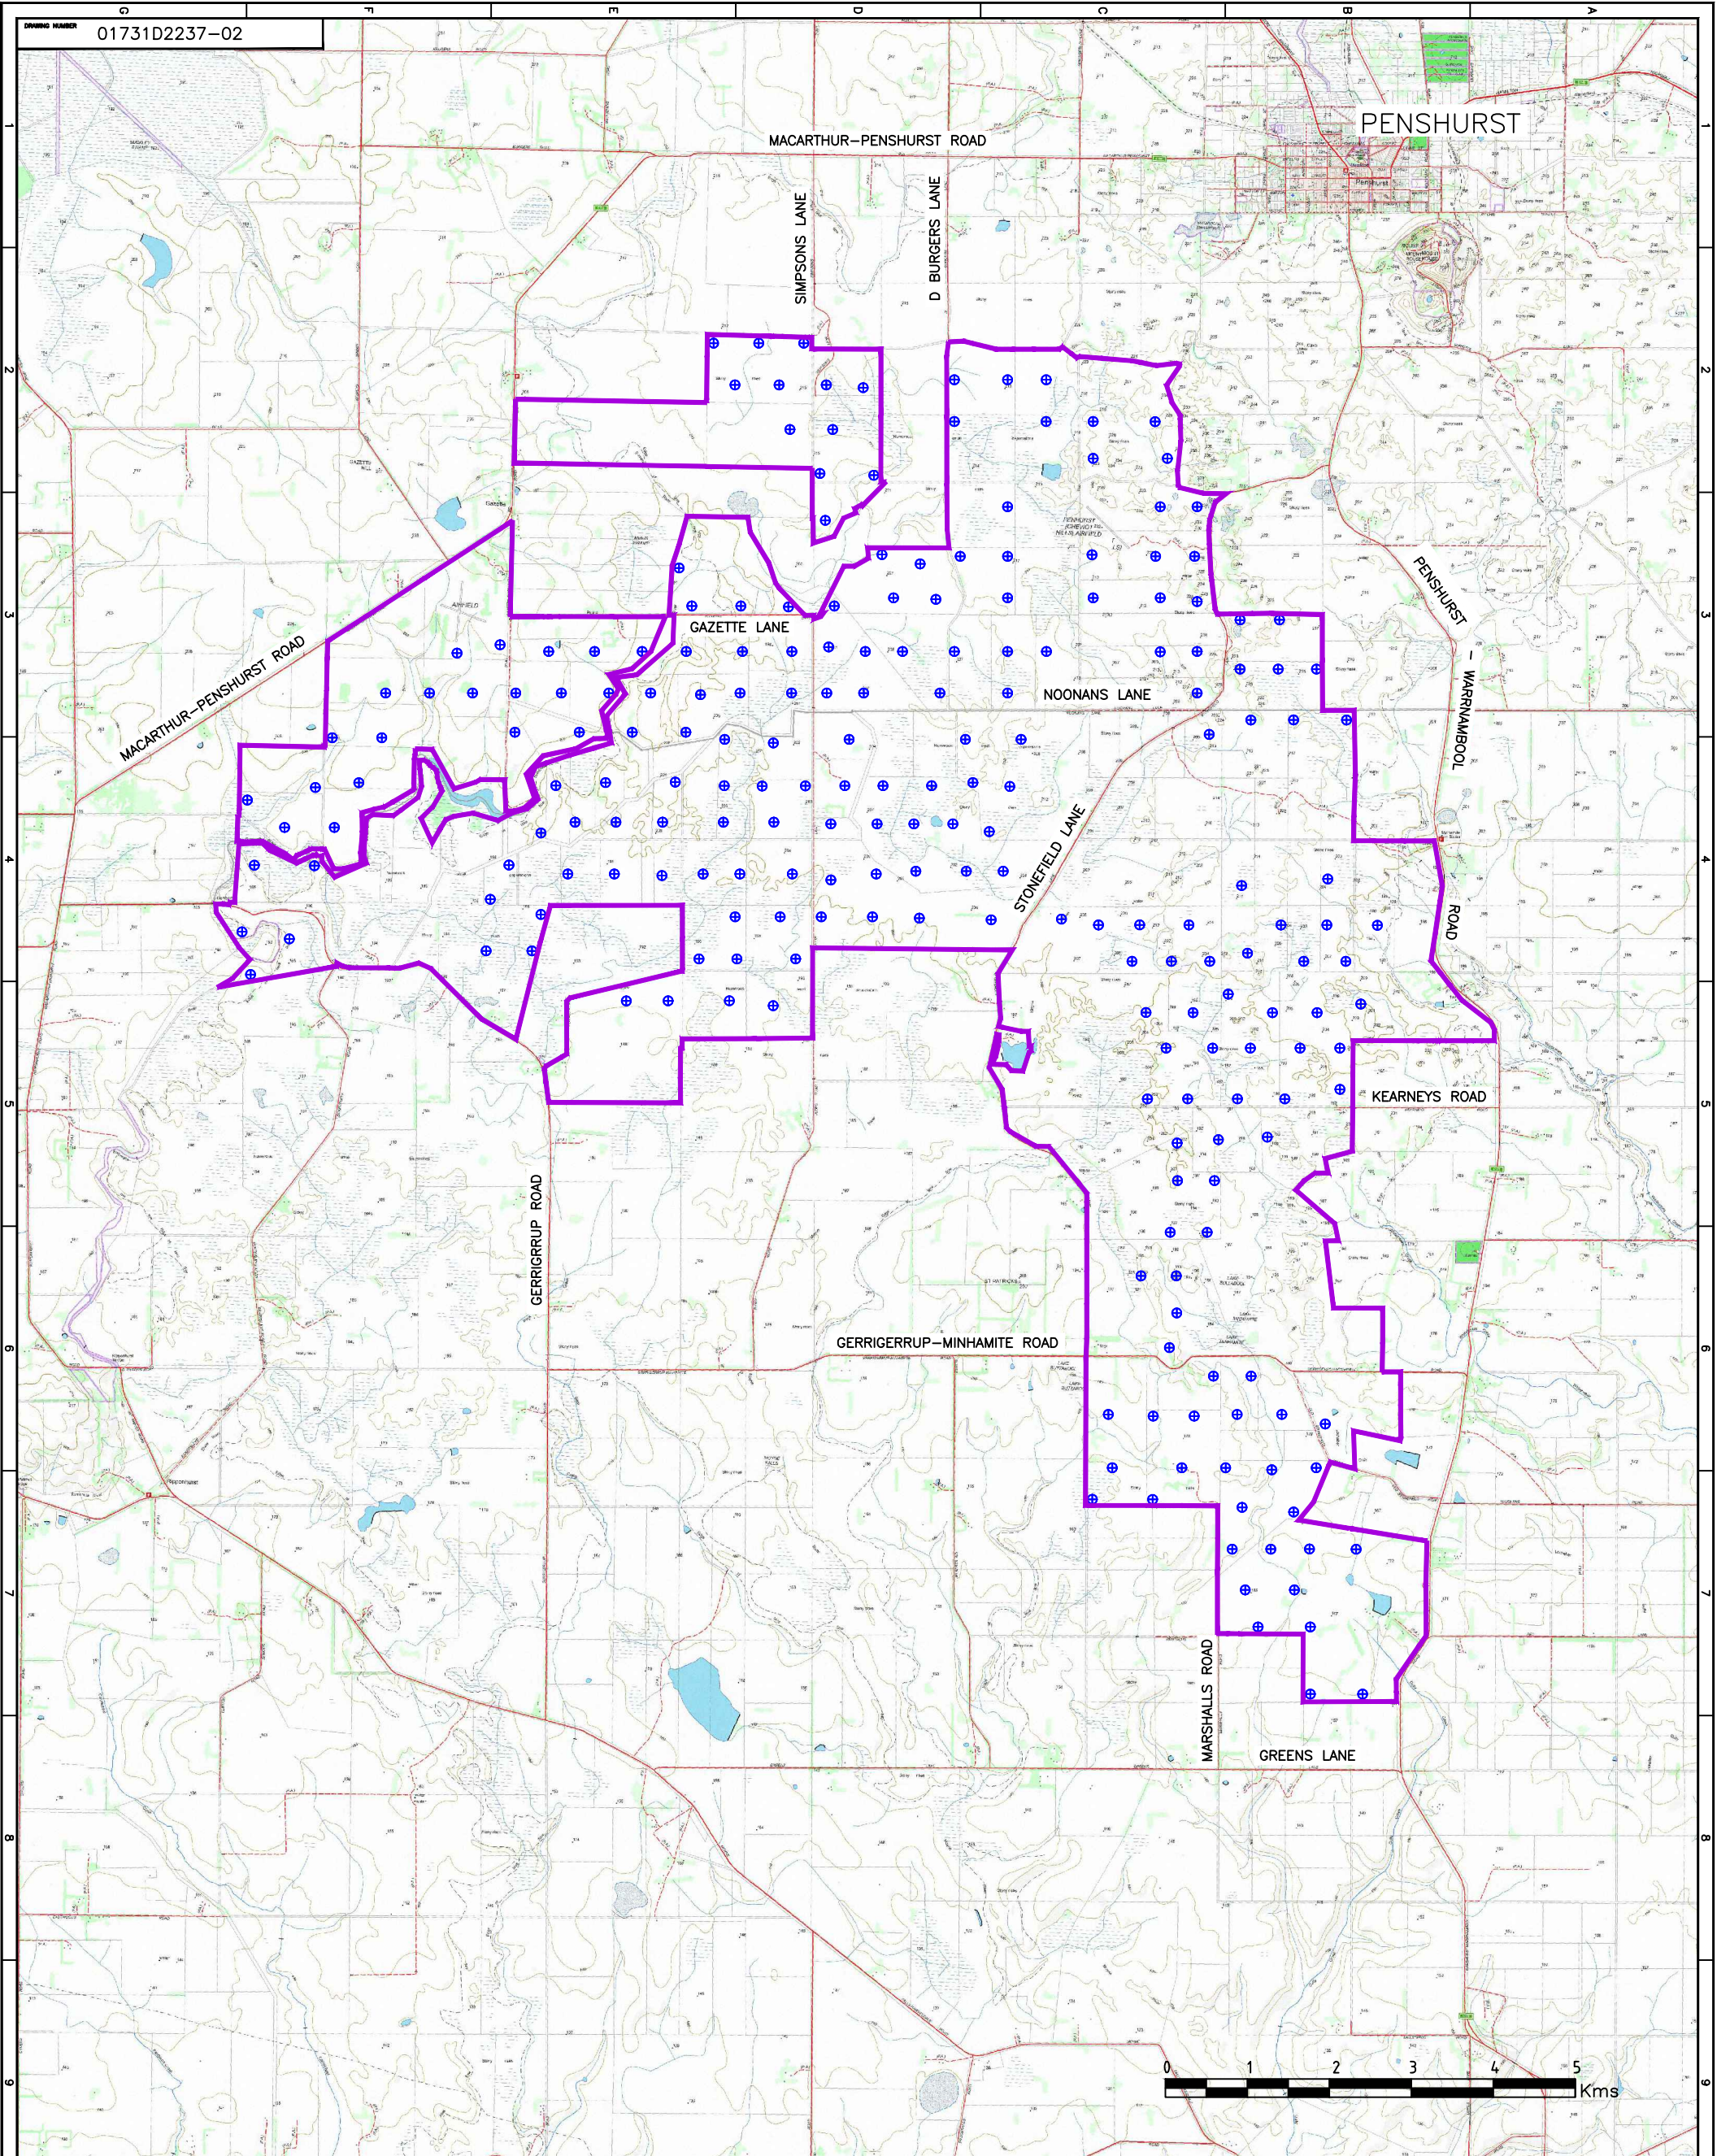

ISSUE	DRAWN	DATE	APPD	DATE	REVISION NOTES
01	SL	031110	SCMG	171110	FIRST ISSUE
02	TM	110511	SCMG	120511	TITLE MODIFICATION

NOTE:

THIS DRAWING IS INDICATIVE ONLY AND SUBJECT TO CHANGE FOLLOWING FURTHER ENVIRONMENTAL, TECHNICAL AND ENGINEERING ASSESSMENT.

THIS DRAWING IS THE PROPERTY OF RES AUSTRALIA PTY LTD AND NO REPRODUCTION MAY BE MADE IN WHOLE OR IN PART WITHOUT PERMISSION

DRAWING NUMBER

01731D2237-02

PROJECT TITLE

PENSHURST WIND FARM

DRAWING TITLE

INITIAL WIND TURBINE LAYOUT FOR REFERRAL DOCUMENTS

PURPOSE	PRELIMINARY	COORDS	MGA ZONE 54, GDA 94
SCALE	AS SHOWN	ORIGINAL PLOT SIZE	A3
LAYOUT DWG	01731D0001-04	T-LAYOUT NO.	PAUSPEN068
LEVEL 2, 39 HUME STREET CROWS NEST, NSW 2065 TEL: +61 (0)2 9431 7600 FAX: +61 (0)2 9431 7699			