



CITYLINK (STAGE ONE) TO EASTERN FREEWAY  
EASTBOUND CARRIAGEWAY

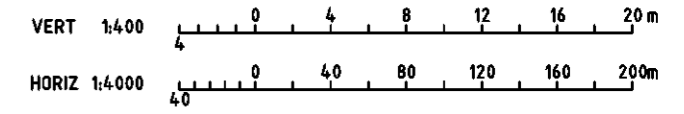


C	27/09/13			REFERENCE DESIGN
B	06/05/13			REFERENCE DESIGN
A	02/11/12	JK		BUSINESS CASE
No	DATE	DESIGN REVISION	REV'D P/APPD	AMENDMENT

REF	DRAWING NUMBER	REFERENCE DRAWING TITLE

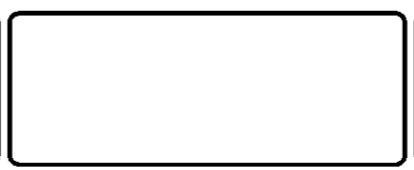


PROJECT EAST WEST LINK - EASTERN SECTION			
DRAWN P TOSCANO	DRAFTING CHECK D BRISTOW	REVIEWED EXEC DIRECTOR S SMEDLEY	APPROVED C/O K MATHERS
DESIGNED P TOSCANO	DESIGN REVIEW T BROCK		

TITLE LONGITUDINAL SECTION CITYLINK (STAGE ONE) TO EASTERN FWY EASTBOUND TUNNEL - SHEET 1 OF 4		
SCALE AS SHOWN	DRAWING NO. EWL-DES-DR-1164	AMDT C

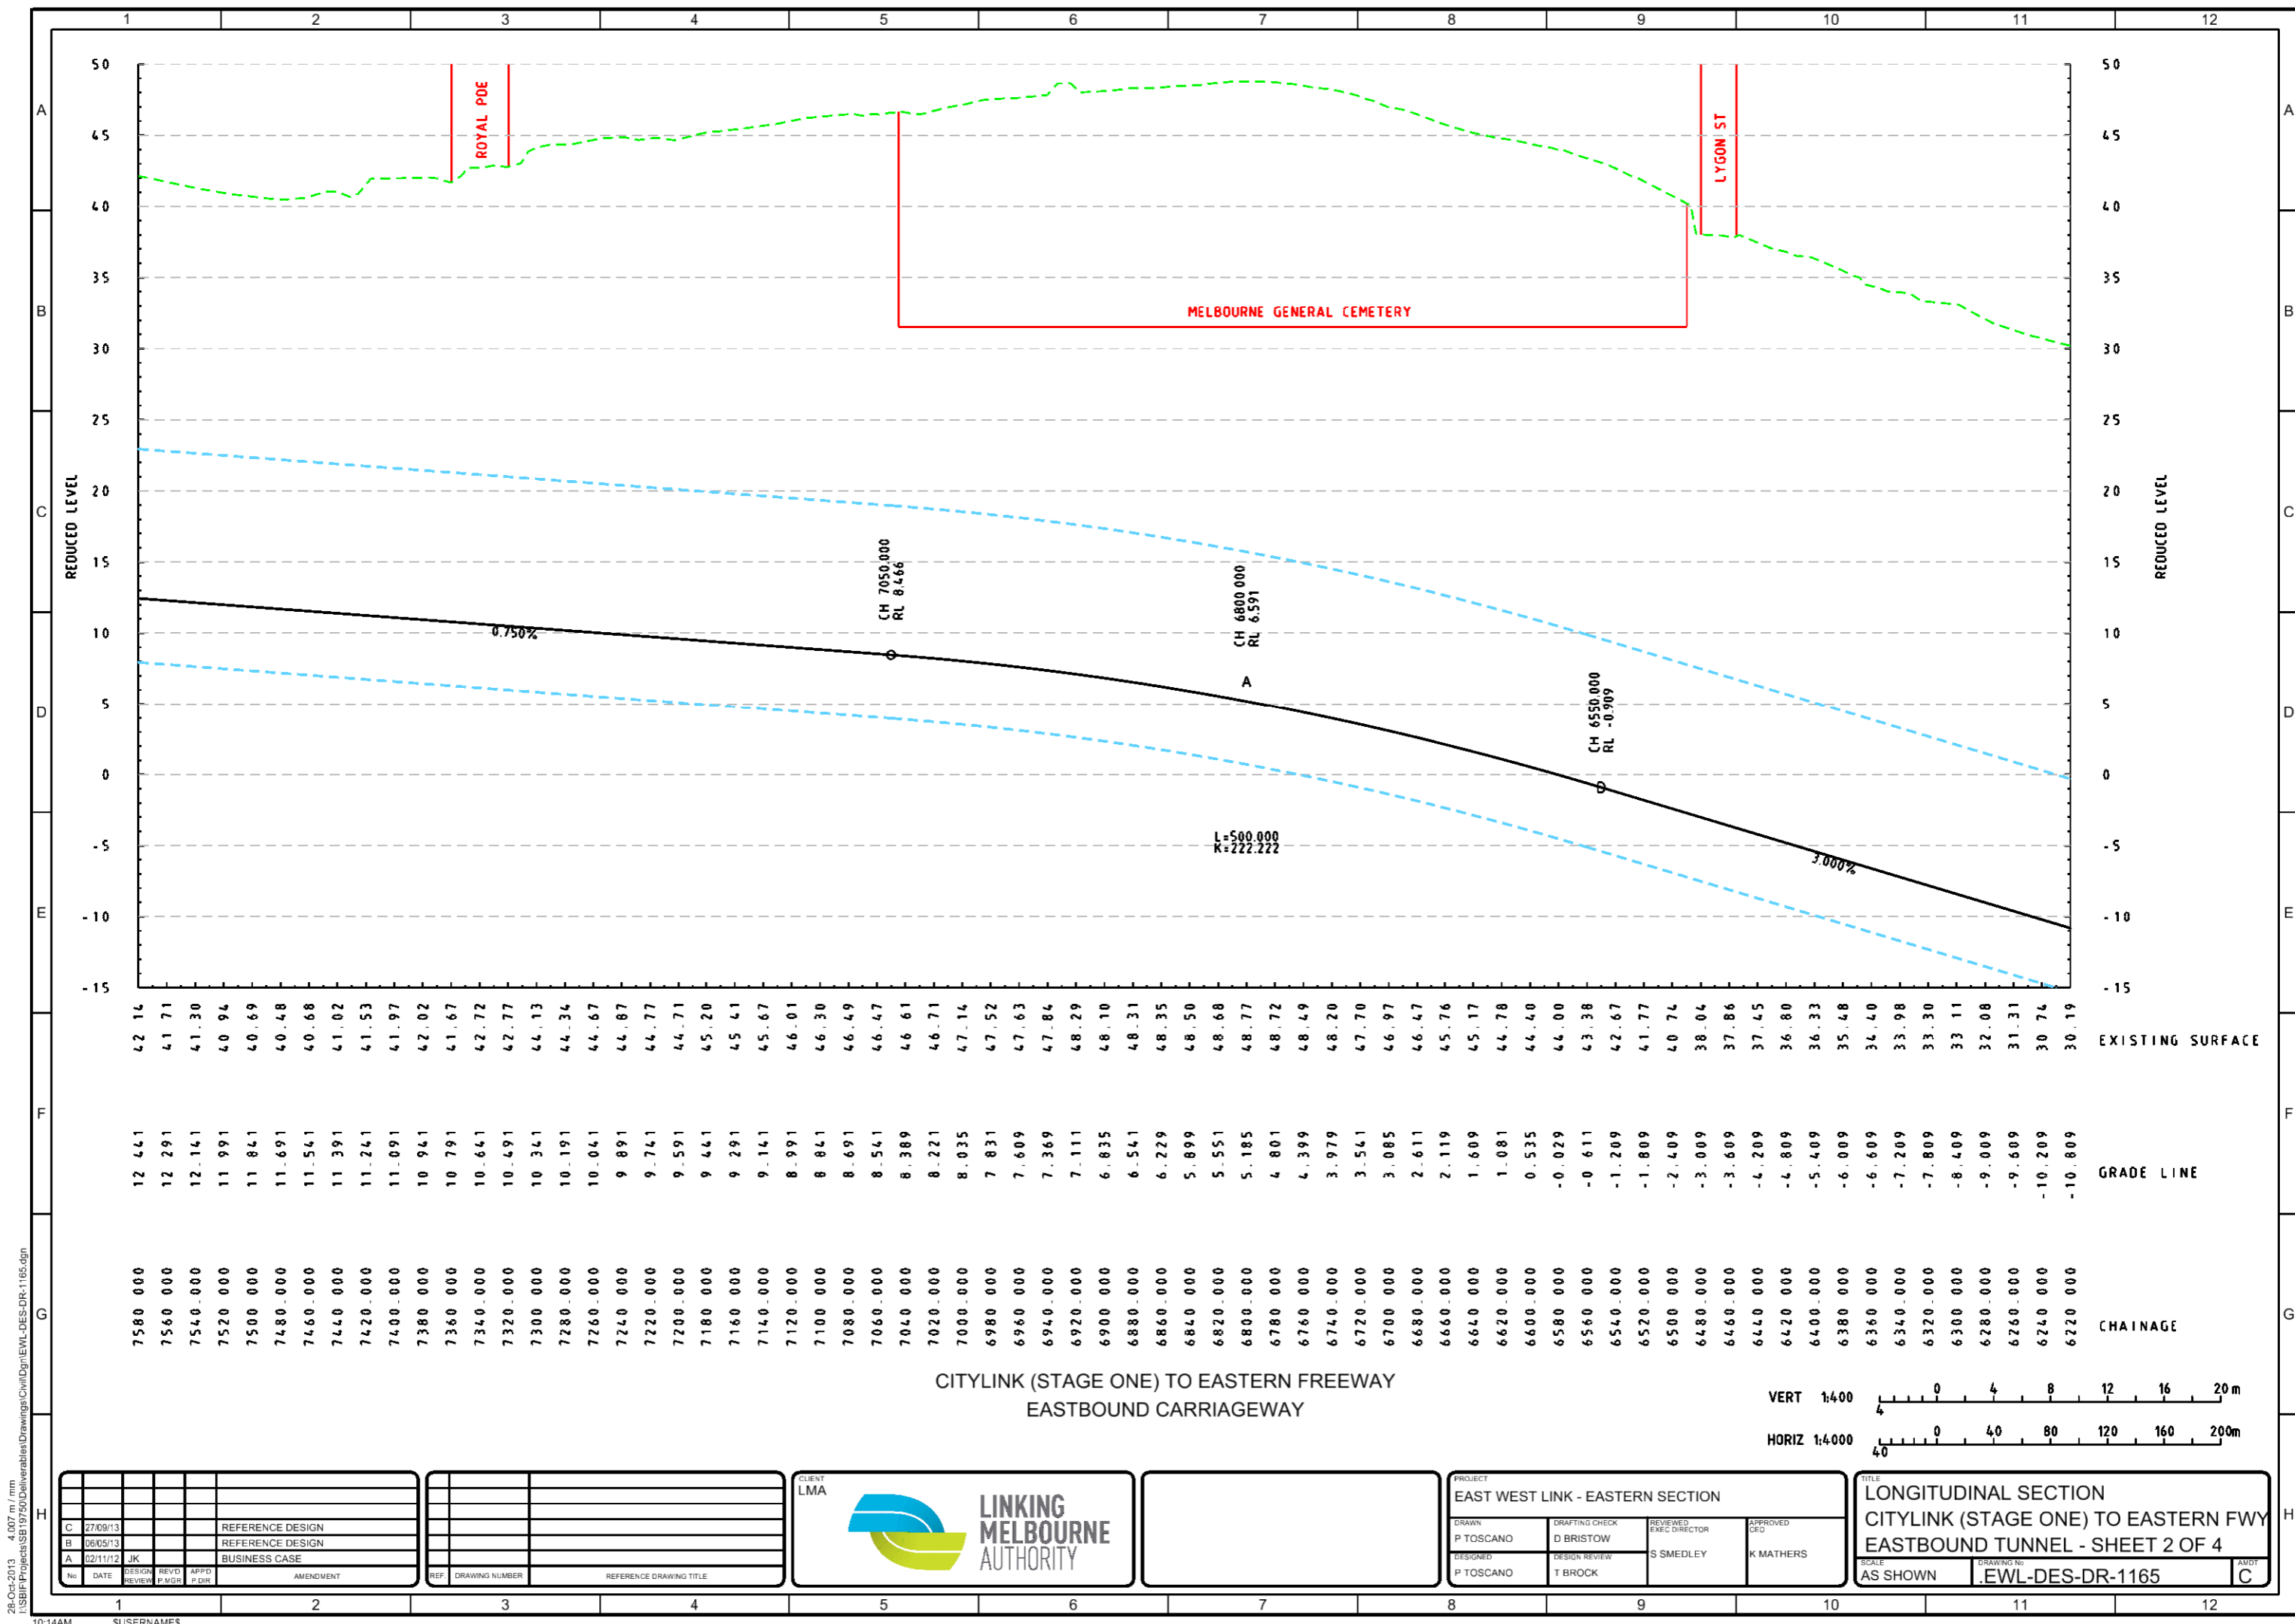

CHAINAGE	GRADE LINE	EXISTING SURFACE
7580.000	12.441	42.14
7560.000	12.291	41.71
7540.000	12.141	41.30
7520.000	11.991	40.94
7500.000	11.841	40.69
7480.000	11.691	40.48
7460.000	11.541	40.68
7440.000	11.391	41.02
7420.000	11.241	41.53
7400.000	11.091	41.97
7380.000	10.941	42.02
7360.000	10.791	41.67
7340.000	10.641	42.72
7320.000	10.491	42.77
7300.000	10.341	44.13
7280.000	10.191	44.34
7260.000	10.041	44.67
7240.000	9.891	44.87
7220.000	9.741	44.77
7200.000	9.591	44.71
7180.000	9.441	45.20
7160.000	9.291	45.41
7140.000	9.141	45.67
7120.000	8.991	46.01
7100.000	8.841	46.30
7080.000	8.691	46.49
7060.000	8.541	46.47
7040.000	8.389	46.61
7020.000	8.221	46.71
7000.000	8.035	47.14
6980.000	7.831	47.52
6960.000	7.609	47.63
6940.000	7.369	47.84
6920.000	7.111	48.29
6900.000	6.835	48.10
6880.000	6.541	48.31
6860.000	6.229	48.35
6840.000	5.899	48.50
6820.000	5.551	48.68
6800.000	5.185	48.77
6780.000	4.801	48.72
6760.000	4.399	48.49
6740.000	3.979	48.20
6720.000	3.541	47.70
6700.000	3.085	46.97
6680.000	2.611	46.47
6660.000	2.119	45.76
6640.000	1.609	45.17
6620.000	1.081	44.78
6600.000	0.535	44.40
6580.000	-0.029	44.00
6560.000	-0.611	43.38
6540.000	-1.209	42.67
6520.000	-1.809	41.77
6500.000	-2.409	40.74
6480.000	-3.009	38.04
6460.000	-3.609	37.86
6440.000	-4.209	37.45
6420.000	-4.809	36.80
6400.000	-5.409	36.33
6380.000	-6.009	35.48
6360.000	-6.609	34.40
6340.000	-7.209	33.98
6320.000	-7.809	33.30
6300.000	-8.409	33.11
6280.000	-9.009	32.08
6260.000	-9.609	31.31
6240.000	-10.209	30.74
6220.000	-10.809	30.19

CITYLINK (STAGE ONE) TO EASTERN FREEWAY  
EASTBOUND CARRIAGEWAY

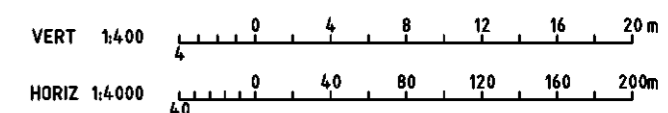


C	27/09/13	REFERENCE DESIGN			
B	06/05/13	REFERENCE DESIGN			
A	02/11/12	BUSINESS CASE			
No	DATE	DESIGN REVISION	REV'D P/IN	APP'D P/DIR	AMENDMENT

REF	DRAWING NUMBER	REFERENCE DRAWING TITLE
-----	----------------	-------------------------




DESIGNED	P TOSCANO
DRAFTING CHECK	D BRISTOW
DESIGN REVIEW	T BROCK
REVIEWED EXEC DIRECTOR	S SMEDLEY
APPROVED CEO	K MATHERS

TITLE	
LONGITUDINAL SECTION	
CITYLINK (STAGE ONE) TO EASTERN FWY	
EASTBOUND TUNNEL - SHEET 2 OF 4	
SCALE	DRAWING NO.
AS SHOWN	.EWL-DES-DR-1165
AMDT	
C	

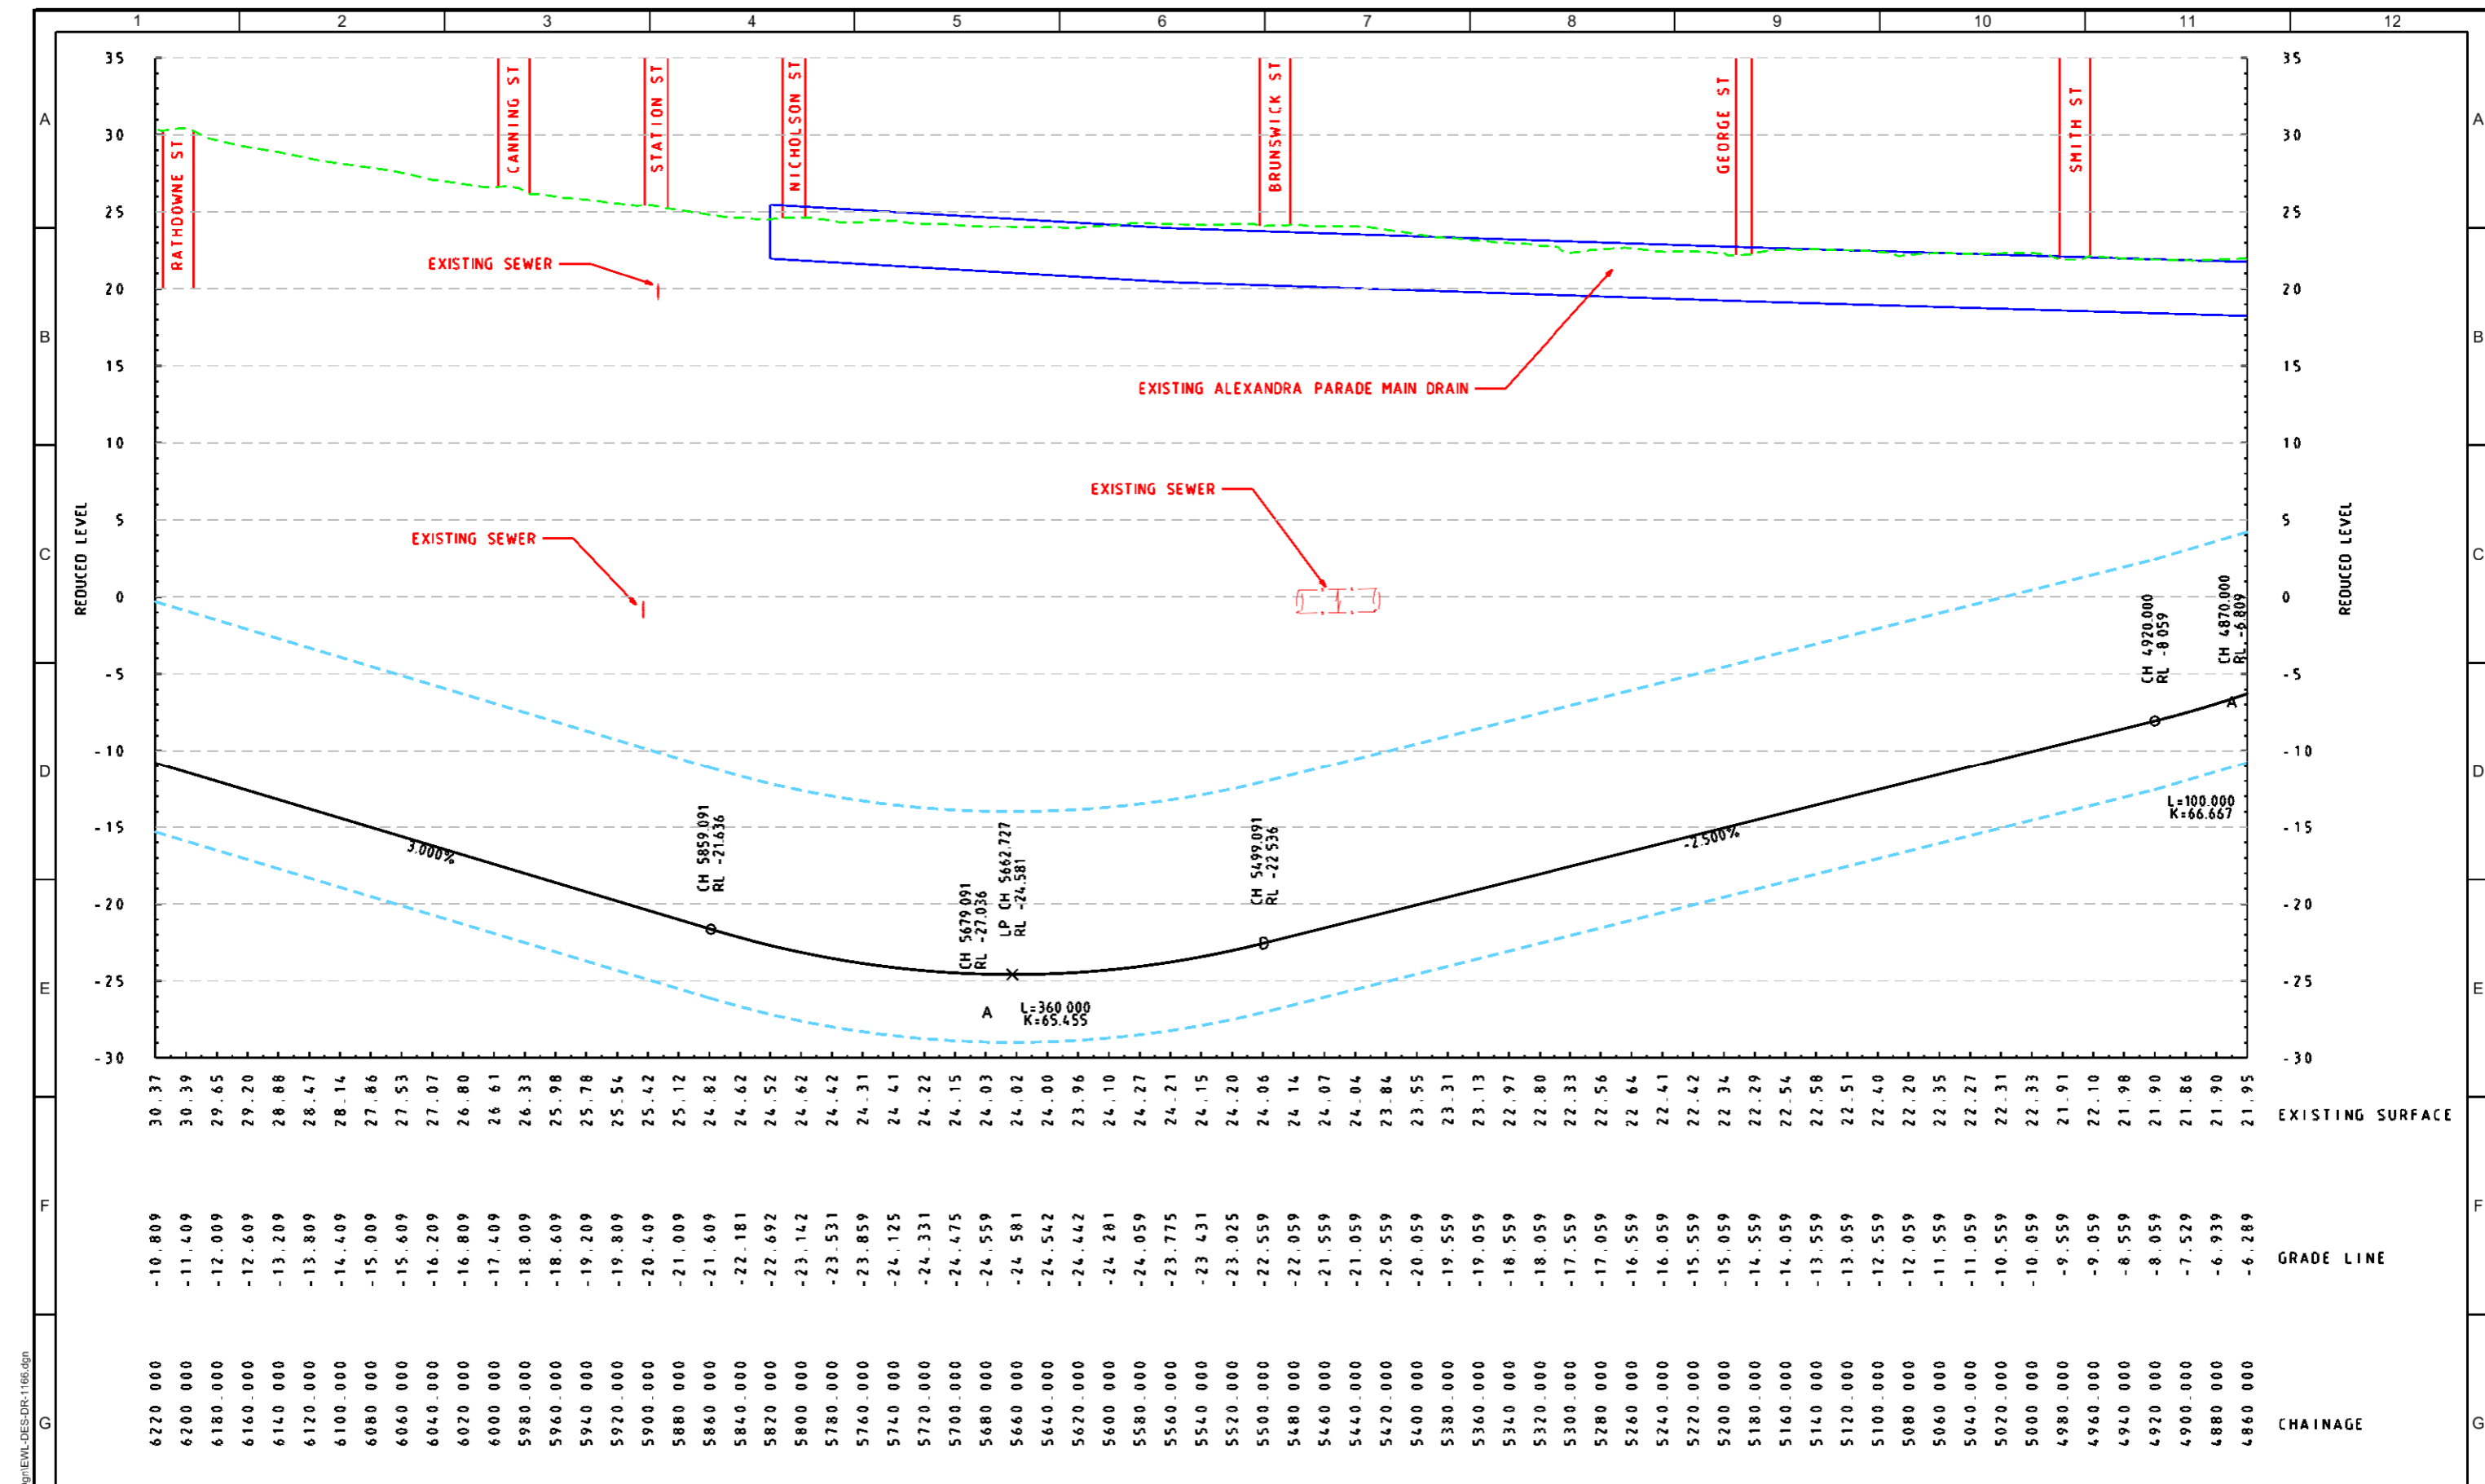

CITYLINK (STAGE ONE) TO EASTERN FREEWAY  
EASTBOUND CARRIAGEWAY

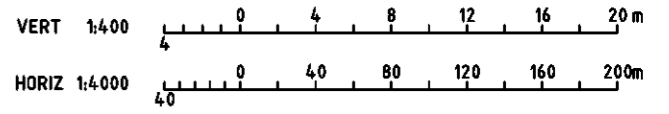

C	27/09/13			REFERENCE DESIGN
B	06/05/13			REFERENCE DESIGN
A	02/11/12	JK		BUSINESS CASE
No	DATE	DESIGN REVISION	REV'D P/AGN	APP'D P/DIR
				AMENDMENT


REF	DRAWING NUMBER	REFERENCE DRAWING TITLE



PROJECT EAST WEST LINK - EASTERN SECTION			
DRAWN P TOSCANO	DRAFTING CHECK D BRISTOW	REVIEWED EXEC DIRECTOR S SMEDLEY	APPROVED C/O K MATHERS
DESIGNED P TOSCANO	DESIGN REVIEW T BROCK		


TITLE LONGITUDINAL SECTION CITYLINK (STAGE ONE) TO EASTERN FWY EASTBOUND TUNNEL - SHEET 3 OF 4		
SCALE AS SHOWN	DRAWING NO. EWL-DES-DR-1166	AMDT C

28-Oct-2013 4:007 m / mm  
I:\SBIF\Projects\SB19750\Deliverables\Drawings\Civil\Dgn\EWL-DES-DR-1166.dgn

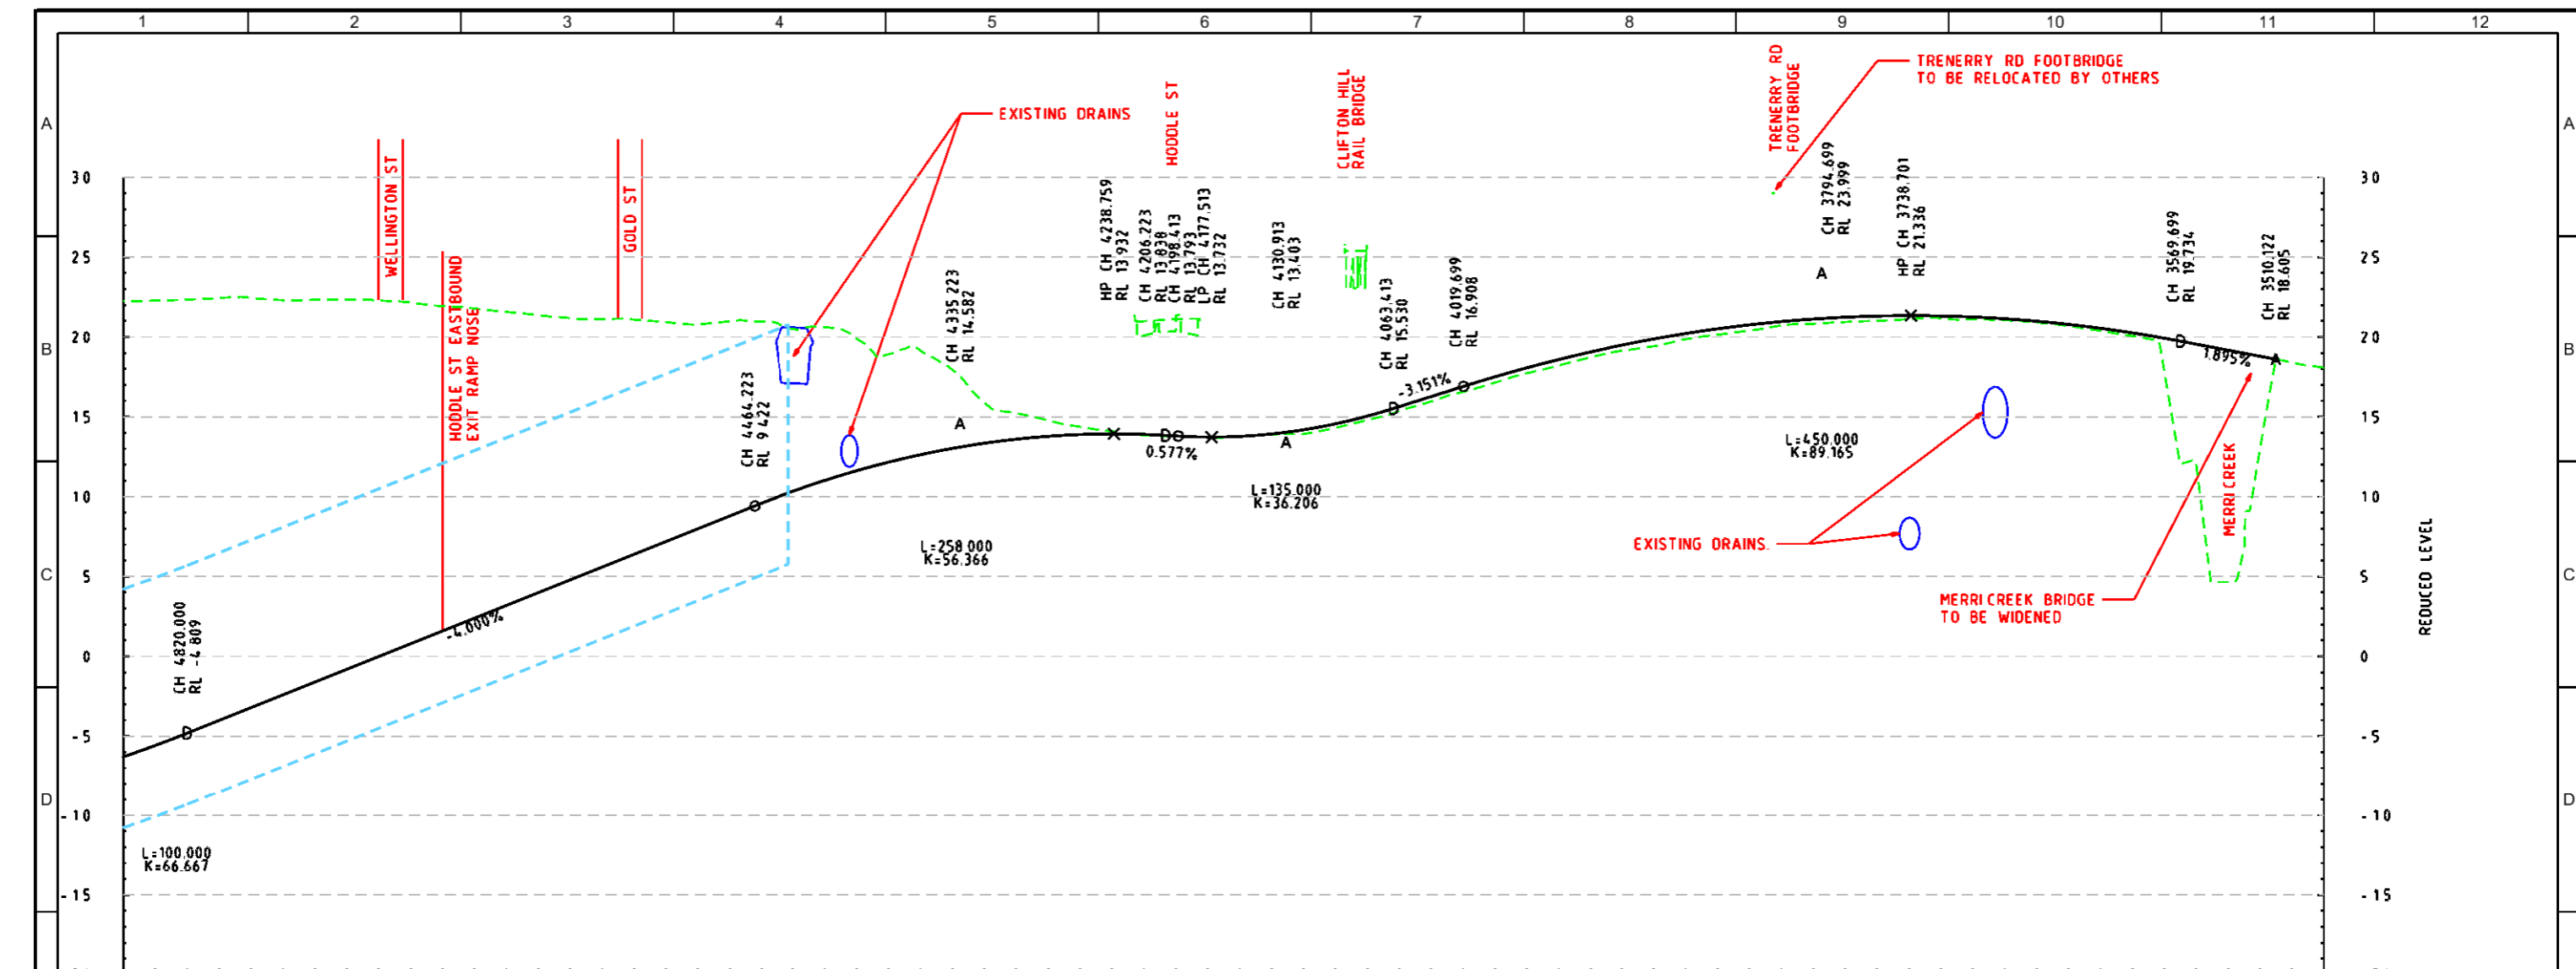

CHAINAGE	GRADE LINE	EXISTING SURFACE
4.860.000	-6.289	22.23
4.840.000	-5.579	22.27
4.820.000	-4.809	22.34
4.800.000	-4.009	22.43
4.780.000	-3.209	22.45
4.760.000	-2.409	22.30
4.740.000	-1.609	22.33
4.720.000	-0.809	22.33
4.700.000	-0.009	22.28
4.680.000	0.791	22.16
4.660.000	1.591	21.93
4.640.000	2.391	21.78
4.620.000	3.191	21.57
4.600.000	3.991	21.37
4.580.000	4.791	21.18
4.560.000	5.591	21.12
4.540.000	6.391	21.08
4.520.000	7.191	20.94
4.500.000	7.991	20.77
4.480.000	8.791	20.99
4.460.000	9.590	20.97
4.440.000	10.339	20.51
4.420.000	11.018	20.62
4.400.000	11.625	19.89
4.380.000	12.162	18.90
4.360.000	12.628	19.13
4.340.000	13.022	17.92
4.320.000	13.346	15.86
4.300.000	13.599	15.23
4.280.000	13.781	14.78
4.260.000	13.892	14.38
4.240.000	13.932	14.09
4.220.000	13.900	13.85
4.200.000	13.802	13.78
4.180.000	13.733	13.71
4.160.000	13.775	13.75
4.140.000	13.927	13.90
4.120.000	14.189	13.92
4.100.000	14.562	14.31
4.080.000	15.046	14.79
4.060.000	15.638	15.37
4.040.000	16.268	15.96
4.020.000	16.898	16.56
4.000.000	17.507	17.14
3.980.000	18.071	17.73
3.960.000	18.589	18.22
3.940.000	19.063	18.73
3.920.000	19.492	19.13
3.900.000	19.877	19.42
3.880.000	20.216	19.86
3.860.000	20.511	20.14
3.840.000	20.760	20.41
3.820.000	20.965	20.73
3.800.000	21.125	20.83
3.780.000	21.240	20.94
3.760.000	21.310	21.02
3.740.000	21.336	21.12
3.720.000	21.316	21.15
3.700.000	21.252	21.12
3.680.000	21.142	21.05
3.660.000	20.988	20.91
3.640.000	20.789	20.69
3.620.000	20.546	20.39
3.600.000	20.257	20.06
3.580.000	19.923	17.85
3.560.000	19.550	11.99
3.540.000	19.171	4.66
3.520.000	18.792	13.03
3.500.000		18.40
3.480.000		18.07

CITYLINK (STAGE ONE) TO EASTERN FREEWAY  
EASTBOUND CARRIAGEWAY

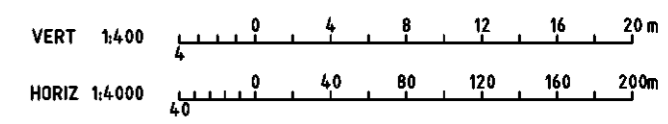

28-Oct-2013 4:007 m / mm  
I:\SBIF\Projects\SB191750\Deliverables\Drawings\Civil\DWG\EWL-DES-DR-1167.dgn

C	27/09/13			REFERENCE DESIGN
B	06/05/13			REFERENCE DESIGN
A	02/11/12	JK		BUSINESS CASE
No	DATE	DESIGN REVISION	REV'D P/IN	APP'D P/DIR
				AMENDMENT

REF.	DRAWING NUMBER	REFERENCE DRAWING TITLE

CLIENT  
LMA


PROJECT EAST WEST LINK - EASTERN SECTION			
DRAWN P TOSCANO	DRAFTING CHECK D BRISTOW	REVIEWED EXEC DIRECTOR S SMEDLEY	APPROVED CIO K MATHERS
DESIGNED P TOSCANO	DESIGN REVIEW T BROCK		

TITLE LONGITUDINAL SECTION CITYLINK (STAGE ONE) TO EASTERN FWY EASTBOUND TUNNEL - SHEET 4 OF 4		
SCALE AS SHOWN	DRAWING NO. EWL-DES-DR-1167	AMDT C