


REV	DATE	DESCRIPTION	BY	APP'D
D	15/10/2015	CONCRETE CONTOURS TRIMMED	P.B.	P.S.
C	11/10/15	EXTRA DETAIL OVER SITE	B.M.C.	P.S.
B	07/10/15	EXTRA DETAIL ON GOODS SHED, COCK TOWER AND CONTOURS	B.M.C.	P.S.
A	02/10/15	INITIAL ISSUE	B.M.C.	P.S.

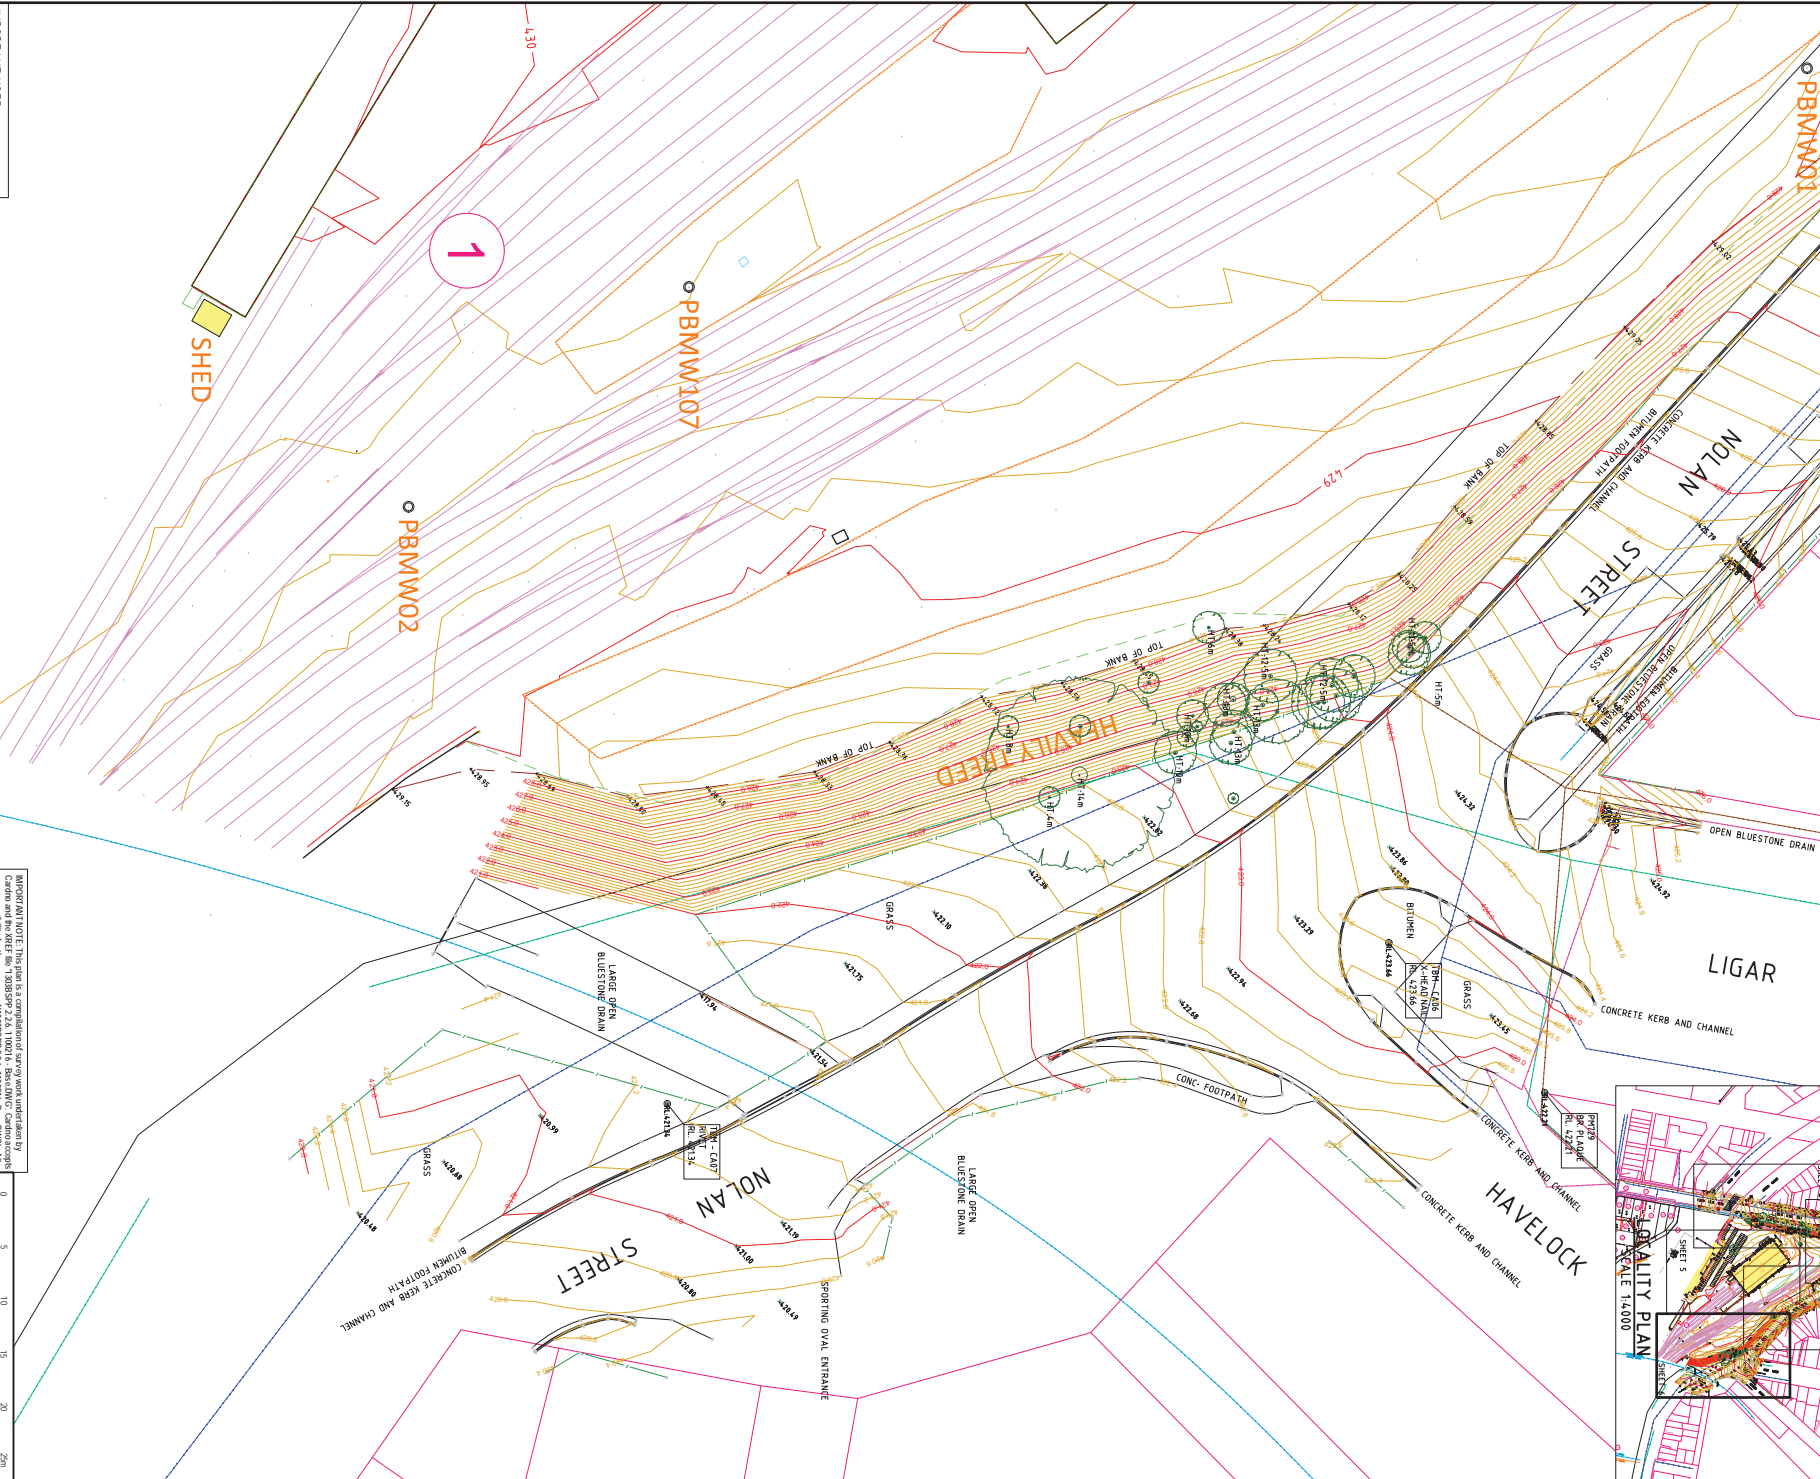

IMPORTANT NOTE
 See Sheet 1 for legend and further notations.



Cardno Limited All Rights Reserved.
 This document and its contents are the property of Cardno Limited. It is to be used only for the purposes for which it was prepared and is not to be distributed, copied, or otherwise used without the written consent of Cardno Limited. Cardno Limited does not and shall not assume any responsibility or liability whatsoever to any third party arising out of the use of this document.



Drawn	DBM
Checked	DBM
Designed	DBM
Surveyed	DBM
Field	DBM
Approved	DBM

IMPORTANT NOTE: This plan is a compilation of survey work undertaken by Cardno and the REF No. 13085PP 2.2, 1100216 - Base/DWG - Cardno accepts no responsibility for the accuracy of 13085PP 2.2, 1100216 - Base/DWG - All external references should be checked as appropriate.



Project	BALLARAT TRAIN STATION
Scale	AS SURVEYED
Coord. Datum	HRESHAM DATUM
NGA	AHD
Scale	1:250
Size	A1
Revision	D
Drawing Number	CUEV12692_FL_2D
Sheet	SHEET 6 OF 6