



LEGEND


- NEW HIGH STRENGTH RUNWAY, TAXIWAY AND APRON PAVEMENT. REFER TO DRAWING C-025 FOR DETAILS
- NEW CLEARWAY PAVEMENT. REFER TO DRAWING C-025 FOR DETAILS
- NEW RESA PAVEMENT. REFER TO DRAWING C-025 FOR DETAILS
- NEW AIRSIDE ROAD PAVEMENT. REFER TO DRAWING C-025 FOR DETAILS
- EXISTING PAVEMENT DEMOLISHED AND TAXIWAY AND APRON PAVEMENT RECONSTRUCTED. REFER TO DRAWING C-025 FOR DETAILS
- EXISTING PAVEMENT DEMOLISHED AND NEW HIGH STRENGTH TAXIWAY AND APRON PAVEMENT CONSTRUCTED. REFER TO DRAWING C-025 FOR DETAILS
- TOPSOIL AND HYDROMULCH

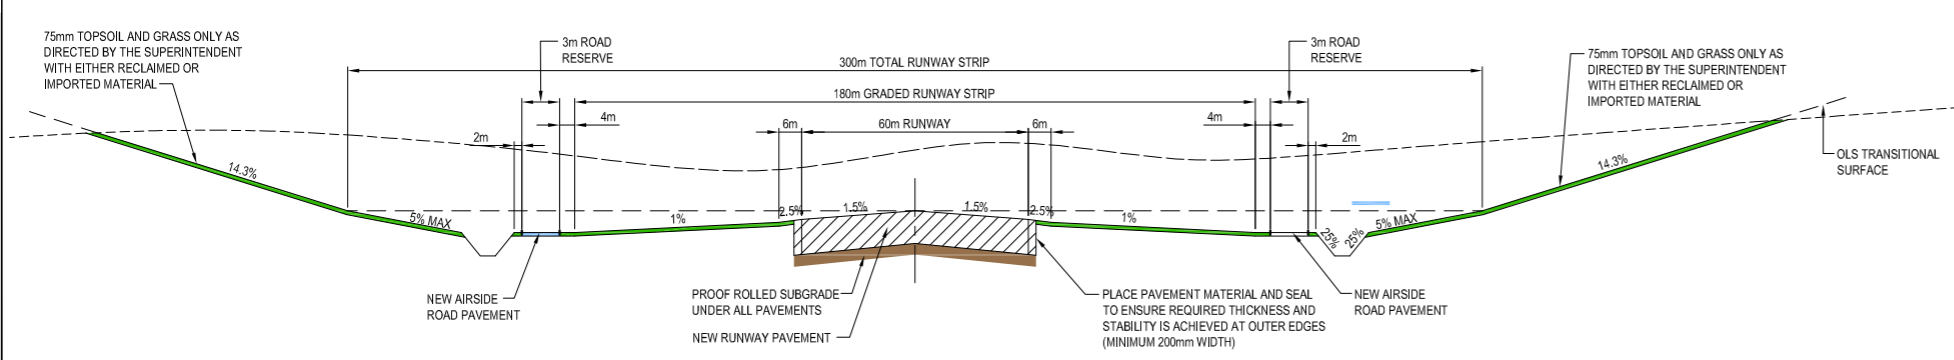


RUNWAY - TYPICAL SECTION IN CUT
N.T.S.

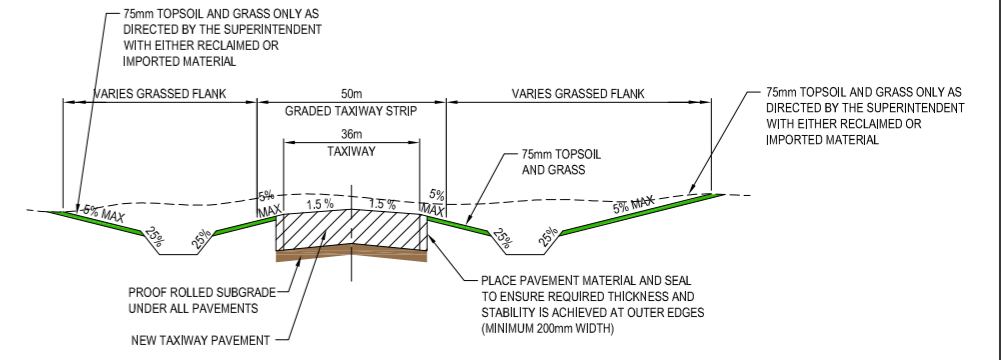

TAXIWAY - TYPICAL SECTION IN CUT
N.T.S.

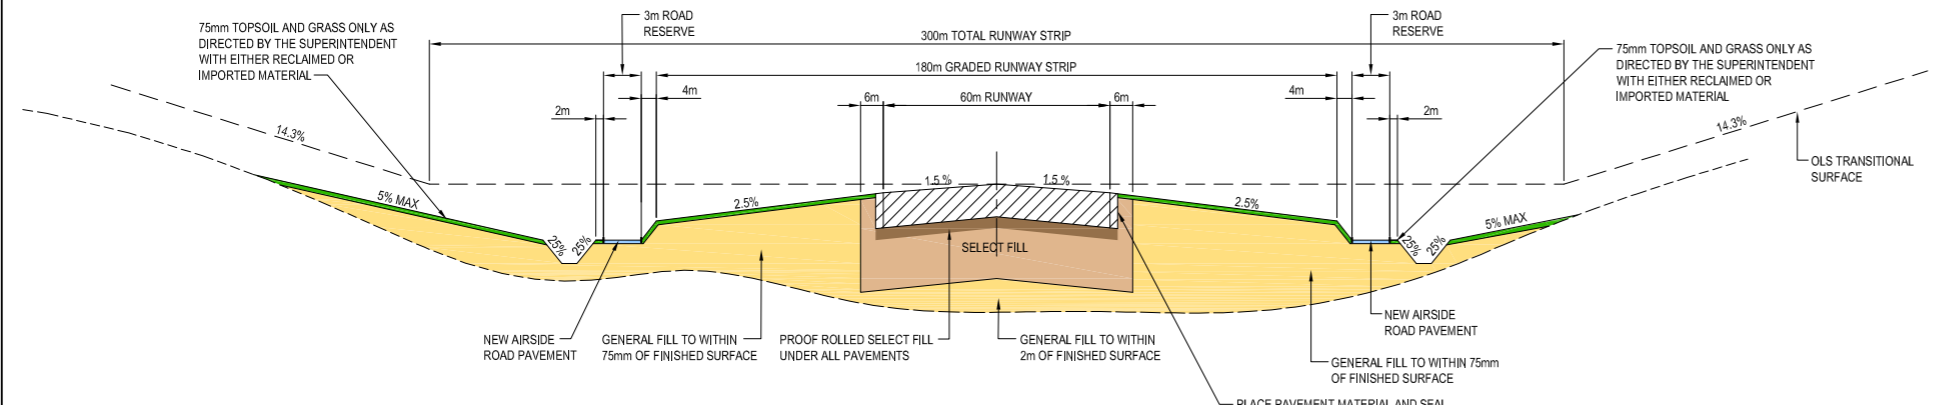

RUNWAY - TYPICAL SECTION IN FILL
N.T.S.

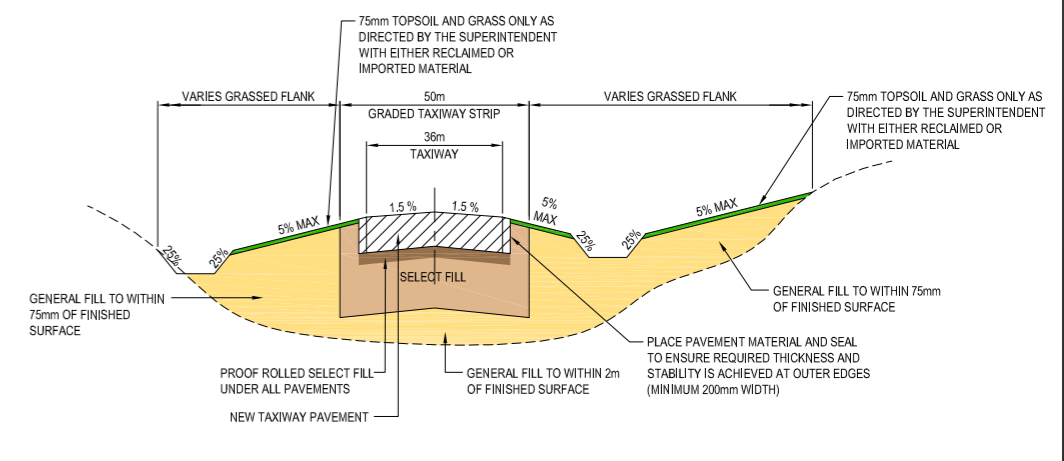

TAXIWAY - TYPICAL SECTION IN FILL
N.T.S.