


LONGITUDINAL SECTION - CL-ROAD 07
SCALE H:1:500, V:1:100

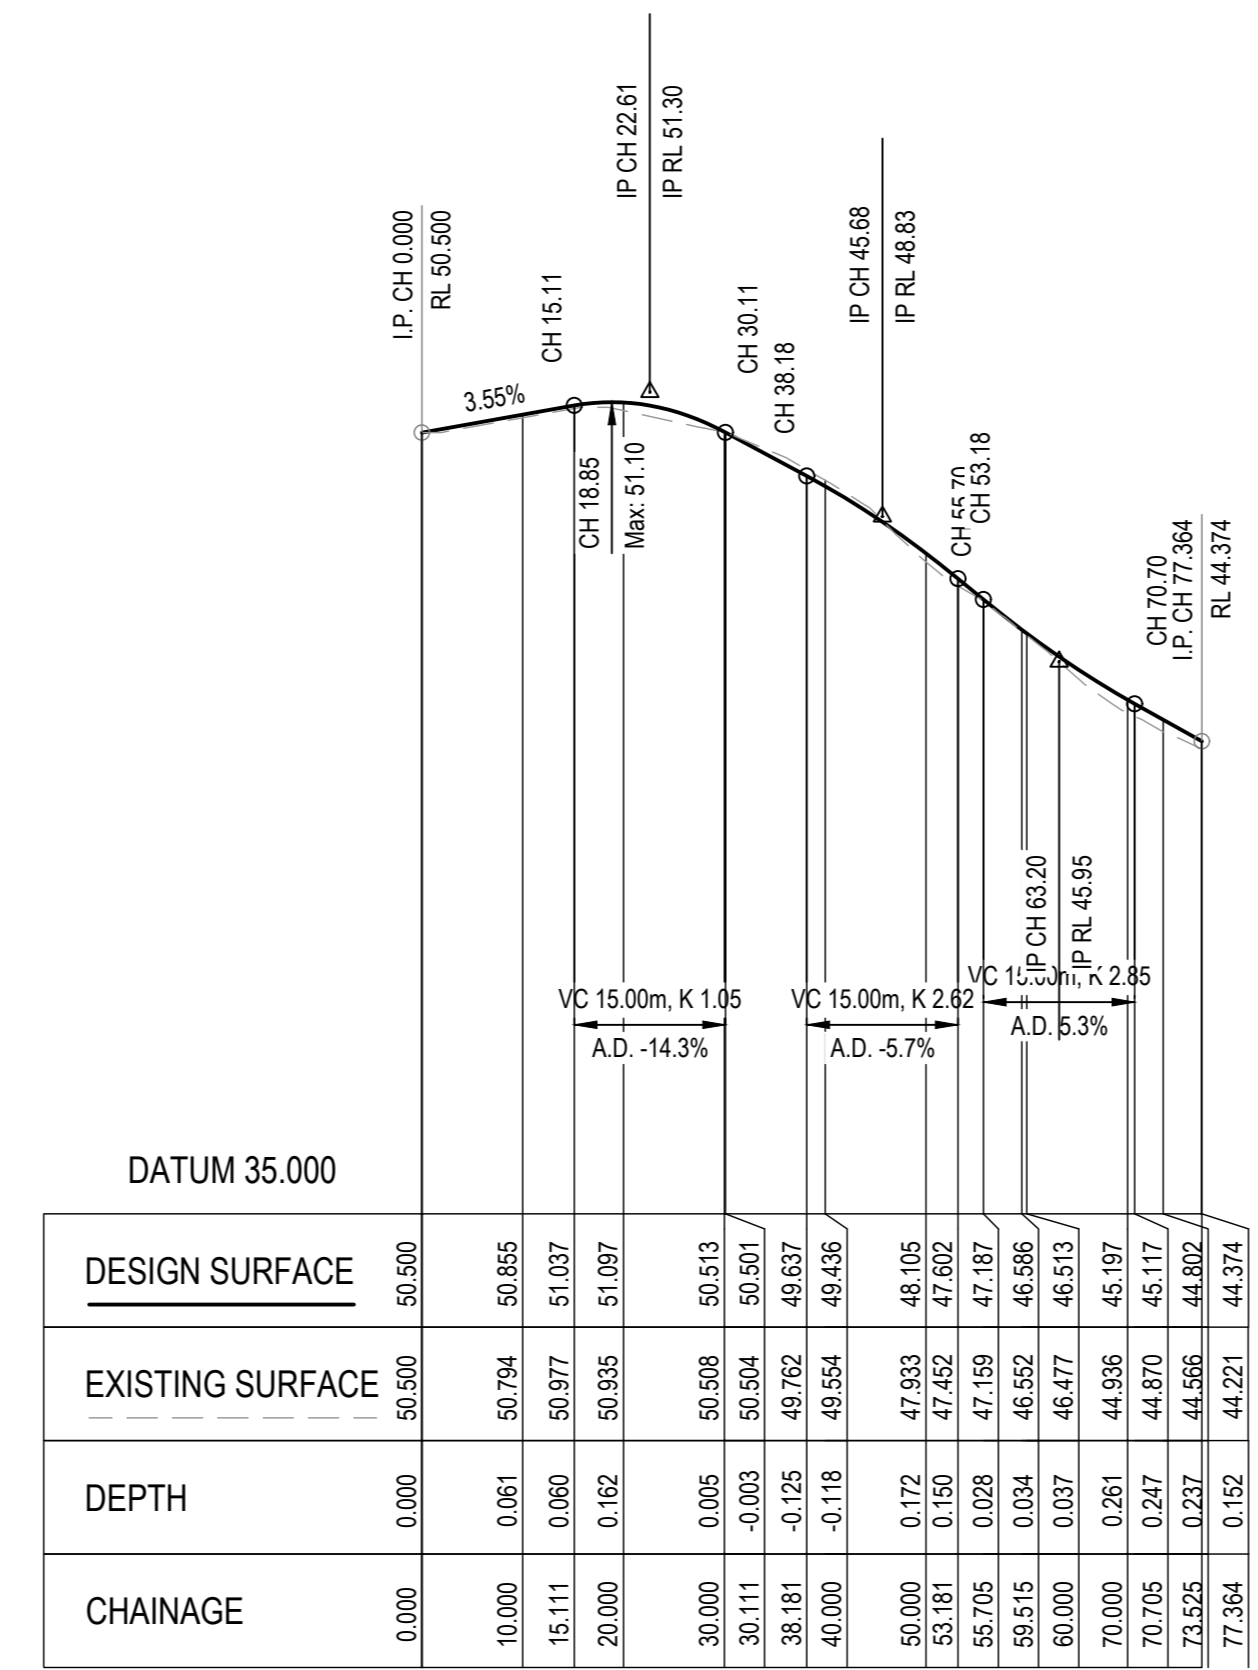


LONGITUDINAL SECTION - CL-ROAD 08
SCALE H:1:500, V:1:100

REV	DESCRIPTION	BY	DATE	REV	DESCRIPTION	BY	DATE
P1	PRELIMINARY ISSUE	JP	06/05/2018				

CLIENT: **SPOWERS**

PROJECT NAME: **APOLLO BAY RESORT**

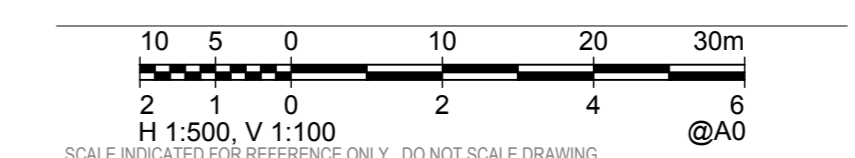

PRELIMINARY ISSUE
NOT TO BE USED FOR CONSTRUCTION

AS SHOWN 9/05/2018 JP VD TB



SERVICE CLASHES
CONTRACTOR TO REFER TO SERVICES DOCUMENTATION AND LAISE WITH THE RELEVANT AUTHORITY TO MITIGATE ANY SERVICE CLASHES WITH THE PROPOSED WORKS.

WARNING
BEWARE OF UNDERGROUND SERVICES. THE LOCATION OF UNDERGROUND SERVICES ARE APPROXIMATE ONLY AND THEIR EXACT POSITION SHOULD BE PROVEN ON SITE BY CIVIL CONTRACTOR PRIOR TO CONSTRUCTION OF ANY CIVIL WORKS. NO GUARANTEE IS GIVEN THAT ALL EXISTING SERVICES ARE SHOWN.

TITLE: **ROADS LONGITUDINAL SECTIONS - SHEET 3 OF 3**

PROJECT NUMBER: **15ME0212** DRAWING NO: **CSK007** REVISION: **P1**

