


260000 265000 270000 275000 280000 285000 290000 295000 300000 305000

LEGEND

- Project area
- Indicative onshore pipeline route
- Indicative shore crossing pipeline route
- Indicative subsea pipeline route
- Indicative electricity cable (option 1a underground)
- Indicative electricity cable (option 1b underground)
- Indicative electricity cable (option 2 overhead)
- Indicative electricity cable shore crossing
- Indicative subsea electricity cable
- Indicative powerline
- Indicative Gas Receiving Station site
- Indicative substation
- Indicative FSRU location
- Marine berth area
- Boat ramp
- Railway station
- Railway line
- Arterial road
- Sub-arterial road
- Watercourse
- Waterbody
- Existing gas pipeline
- Cadastral boundaries
- Local government area

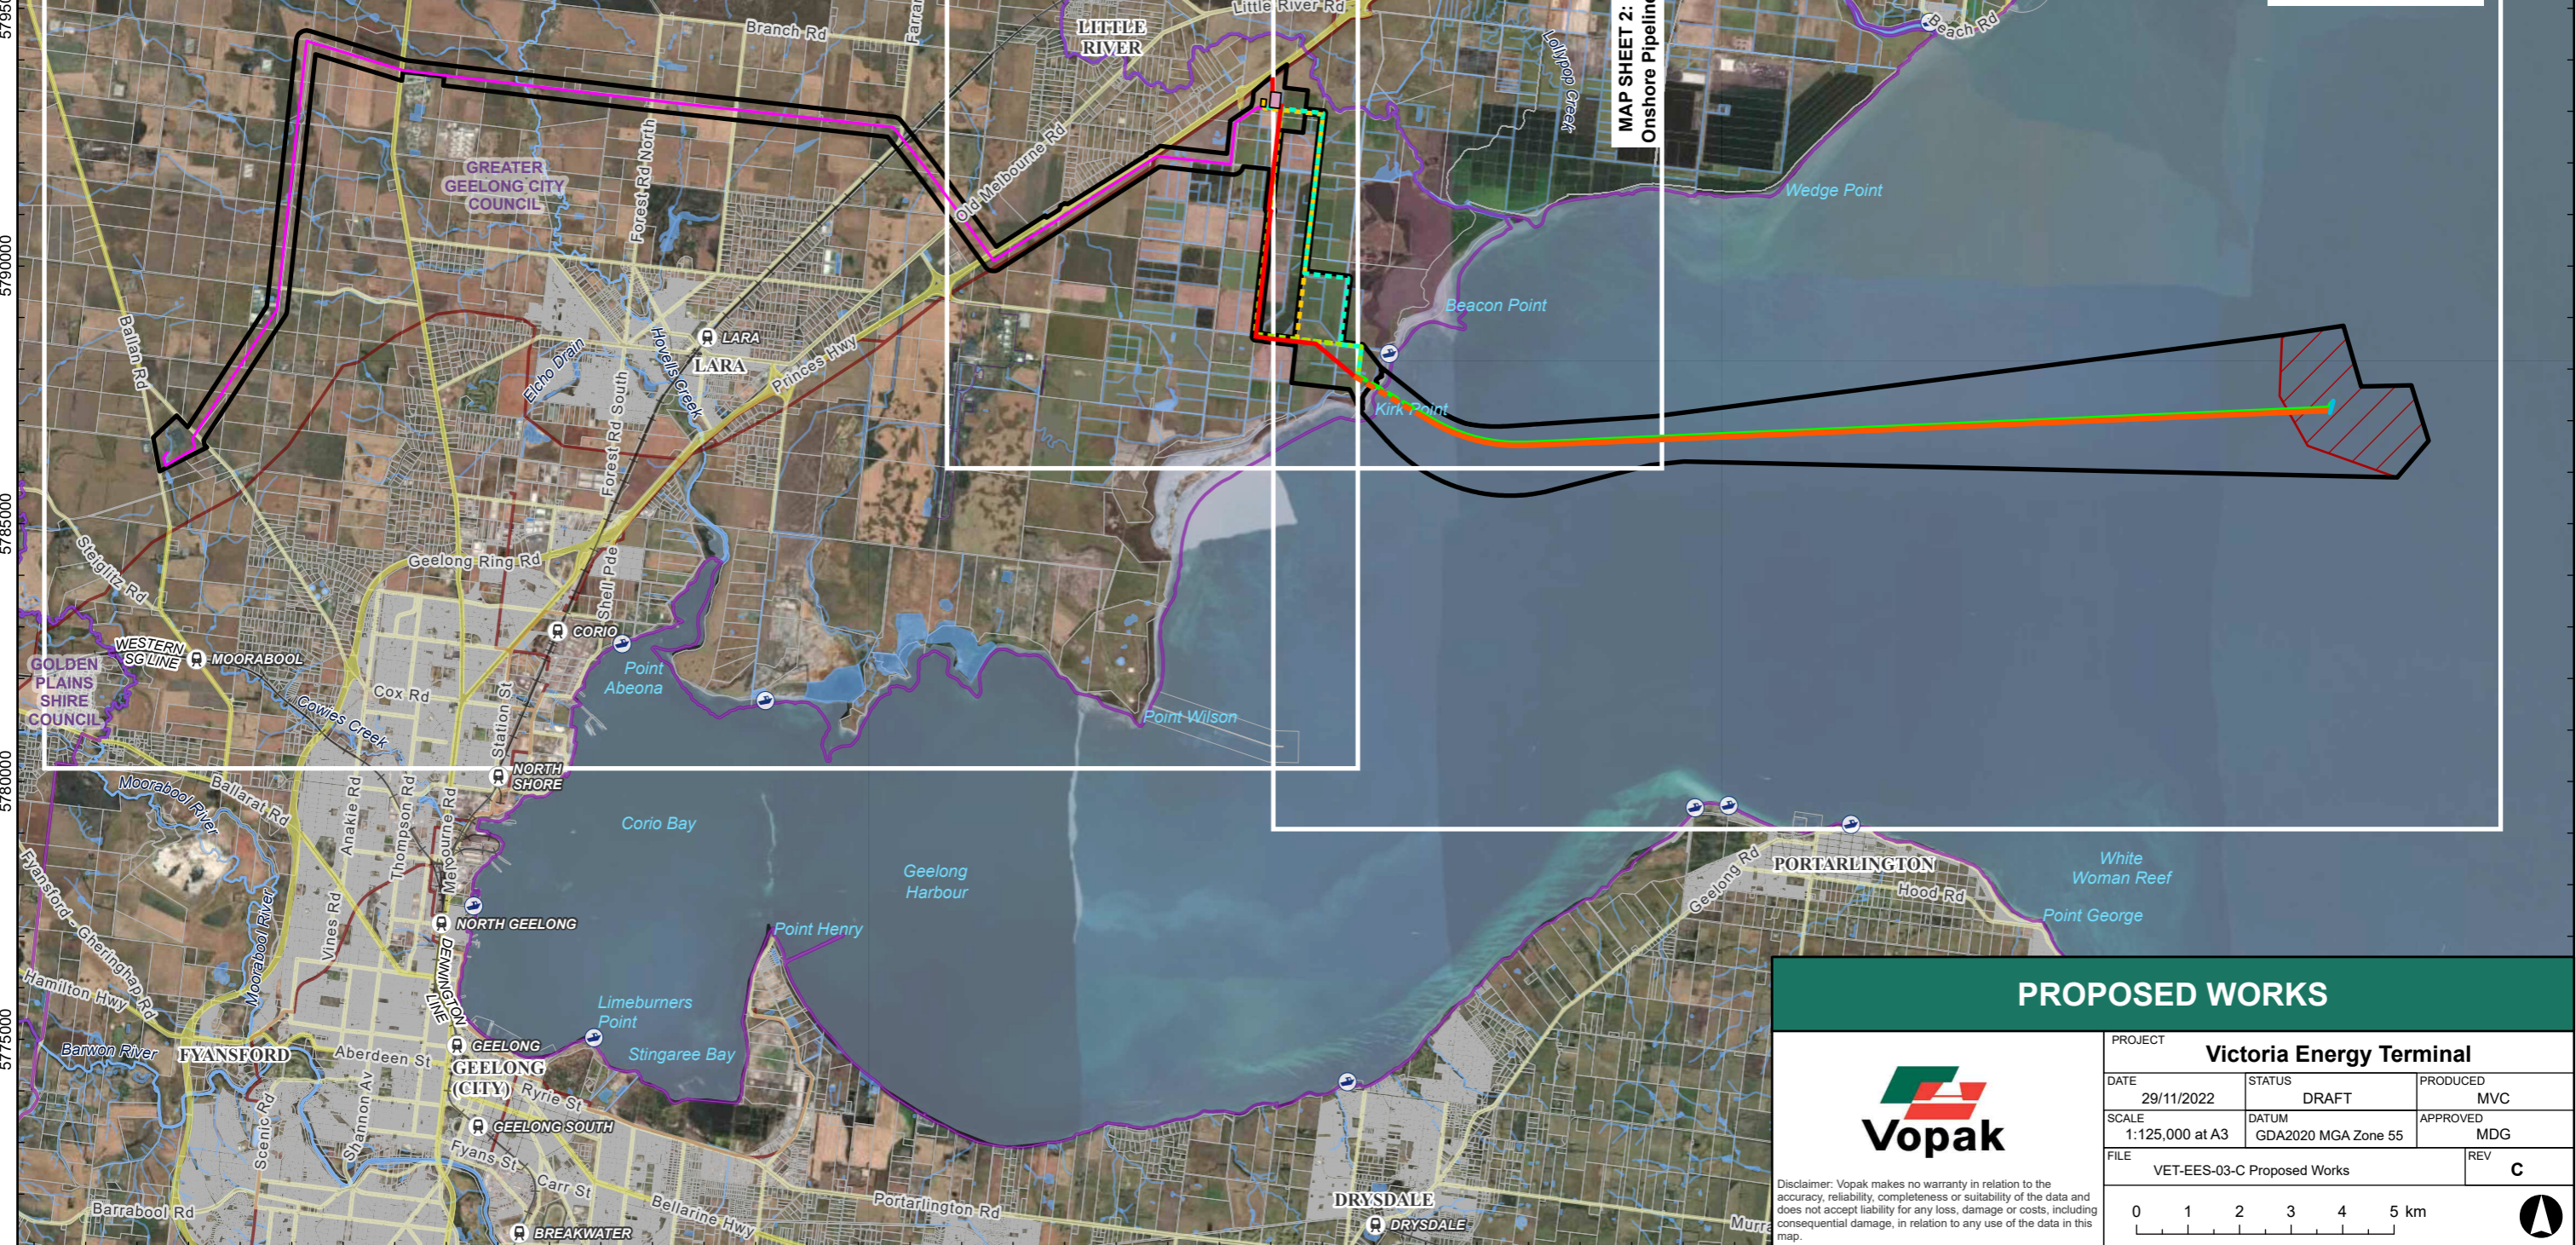


MAP SHEET 3:
Onshore Powerline

MAP SHEET 2:
Onshore Pipeline

MAP SHEET 1: Offshore

PROPOSED WORKS



Vopak

PROJECT Victoria Energy Terminal		
DATE 29/11/2022	STATUS DRAFT	PRODUCED MVC
SCALE 1:125,000 at A3	DATUM GDA2020 MGA Zone 55	APPROVED MDG
FILE VET-EES-03-C Proposed Works		REV C

Disclaimer: Vopak makes no warranty in relation to the accuracy, reliability, completeness or suitability of the data and does not accept liability for any loss, damage or costs, including consequential damage, in relation to any use of the data in this map.

