


Swan Hill Modernisation Project


Construction Area 3

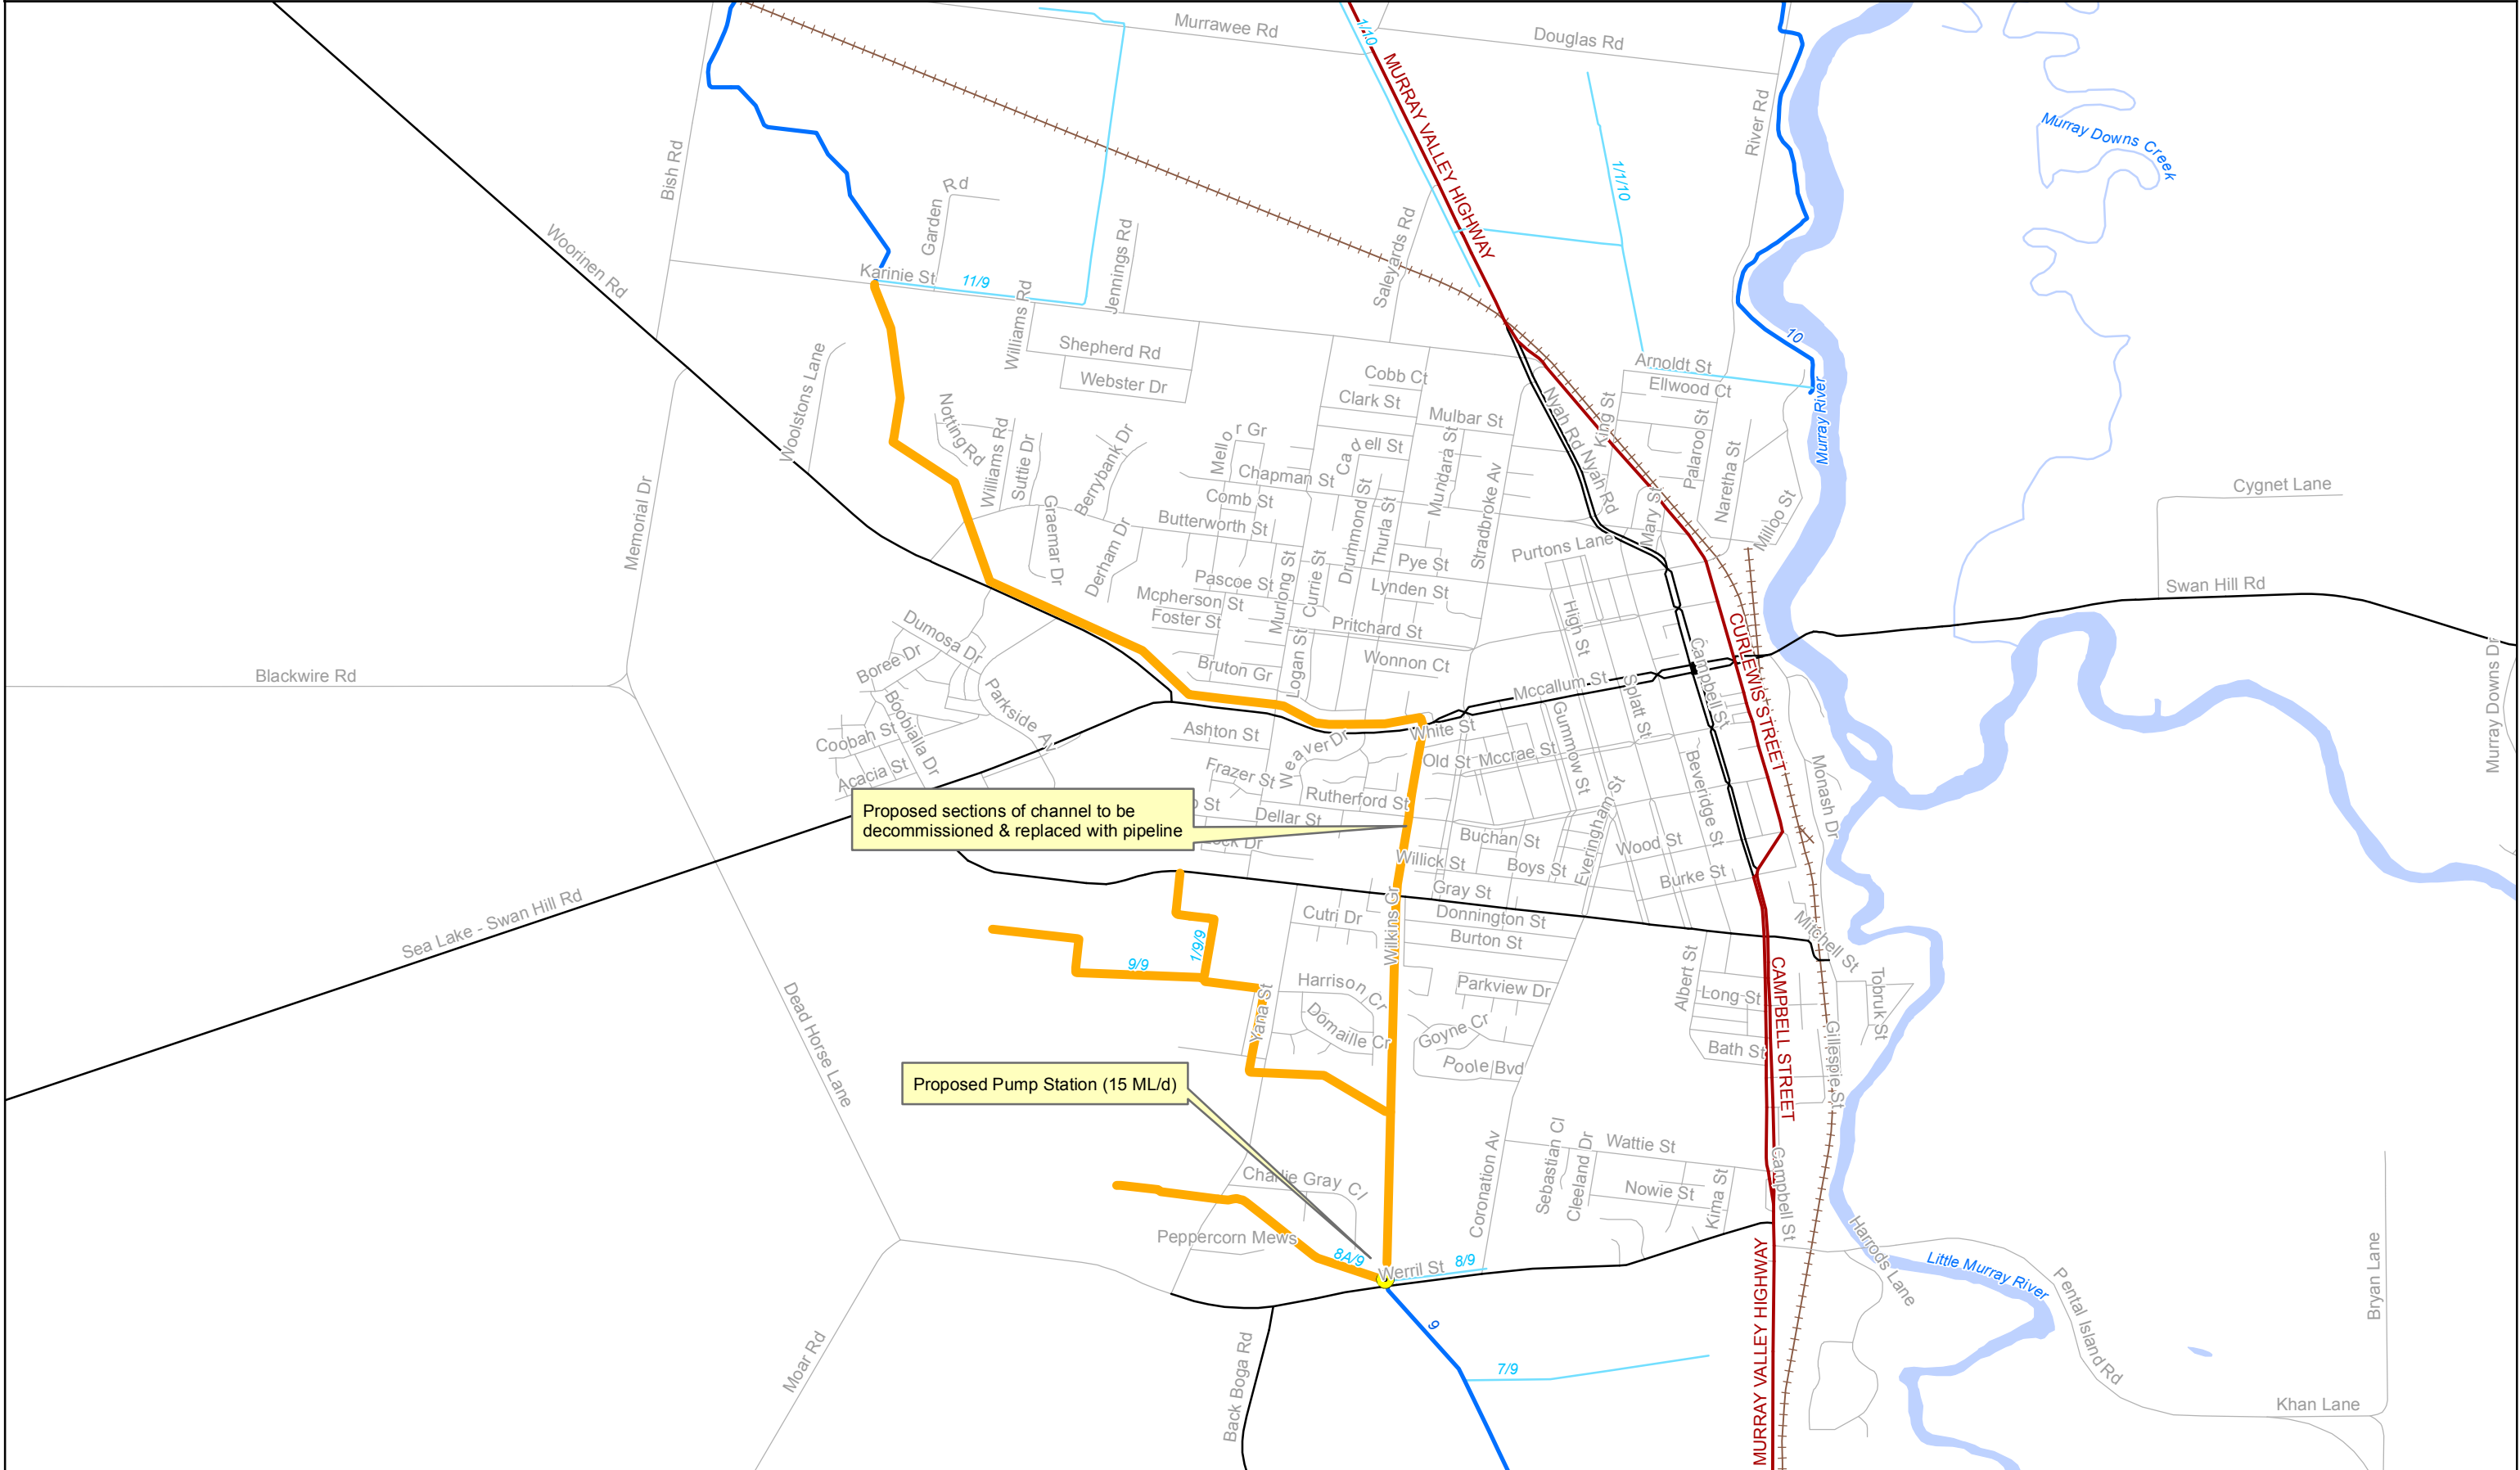

GOULBURN-MURRAY WATER

CP-13-049
30 SEP 2013

GOULBURN-MURRAY WATER
40 CASEY STREET (PO BOX 165)
TATURA VIC 3616
Ph (03) 5833 5500 Fax (03) 58245827
gissupport@g-mwater.com.au

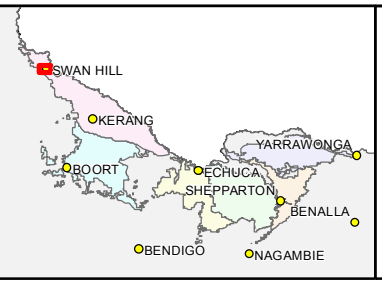

Proposed Works	Proposed Decom/Replacement	Backbone	Highway	Waterway
		Backbone STFI	Major Road	Waterbody
		Non-Backbone	Semi-Major Road	Wetland
			Minor Road	
			Railway	

SCALE AT A3 1:25,000

0 100 200 400 km

The content of this product is provided for information purposes only. No claim is made as to the accuracy of authenticity of the content of the product. In no event will G-MW, its agents, instrumentalities and employees be liable for the accuracy of the information contained within this product nor its use of reliance placed on it. The information used within this product is provided on the basis that all persons accessing the information undertake responsibility for assessing the relevance and accuracy of its content.

Z:\2013_Products_CP\CP-13-049\CP-13-049 A3-L Swan Hill Site 3.mxd