



LEGEND

- Lease Boundary
- Indicative seawater pipe location - Intake
- Indicative seawater pipe location - Outfall
- Proposed building
- External Tanks



REVISION
B

DATE
September 2022


SCALE
approximately 1:1000 @ A3

University of Melbourne
and Monash University

PROJECT NAME
Point Nepean Research
and Education Field Station


DRAWING
Lease Boundary Plan

SITE PLAN - GROUND LEVEL

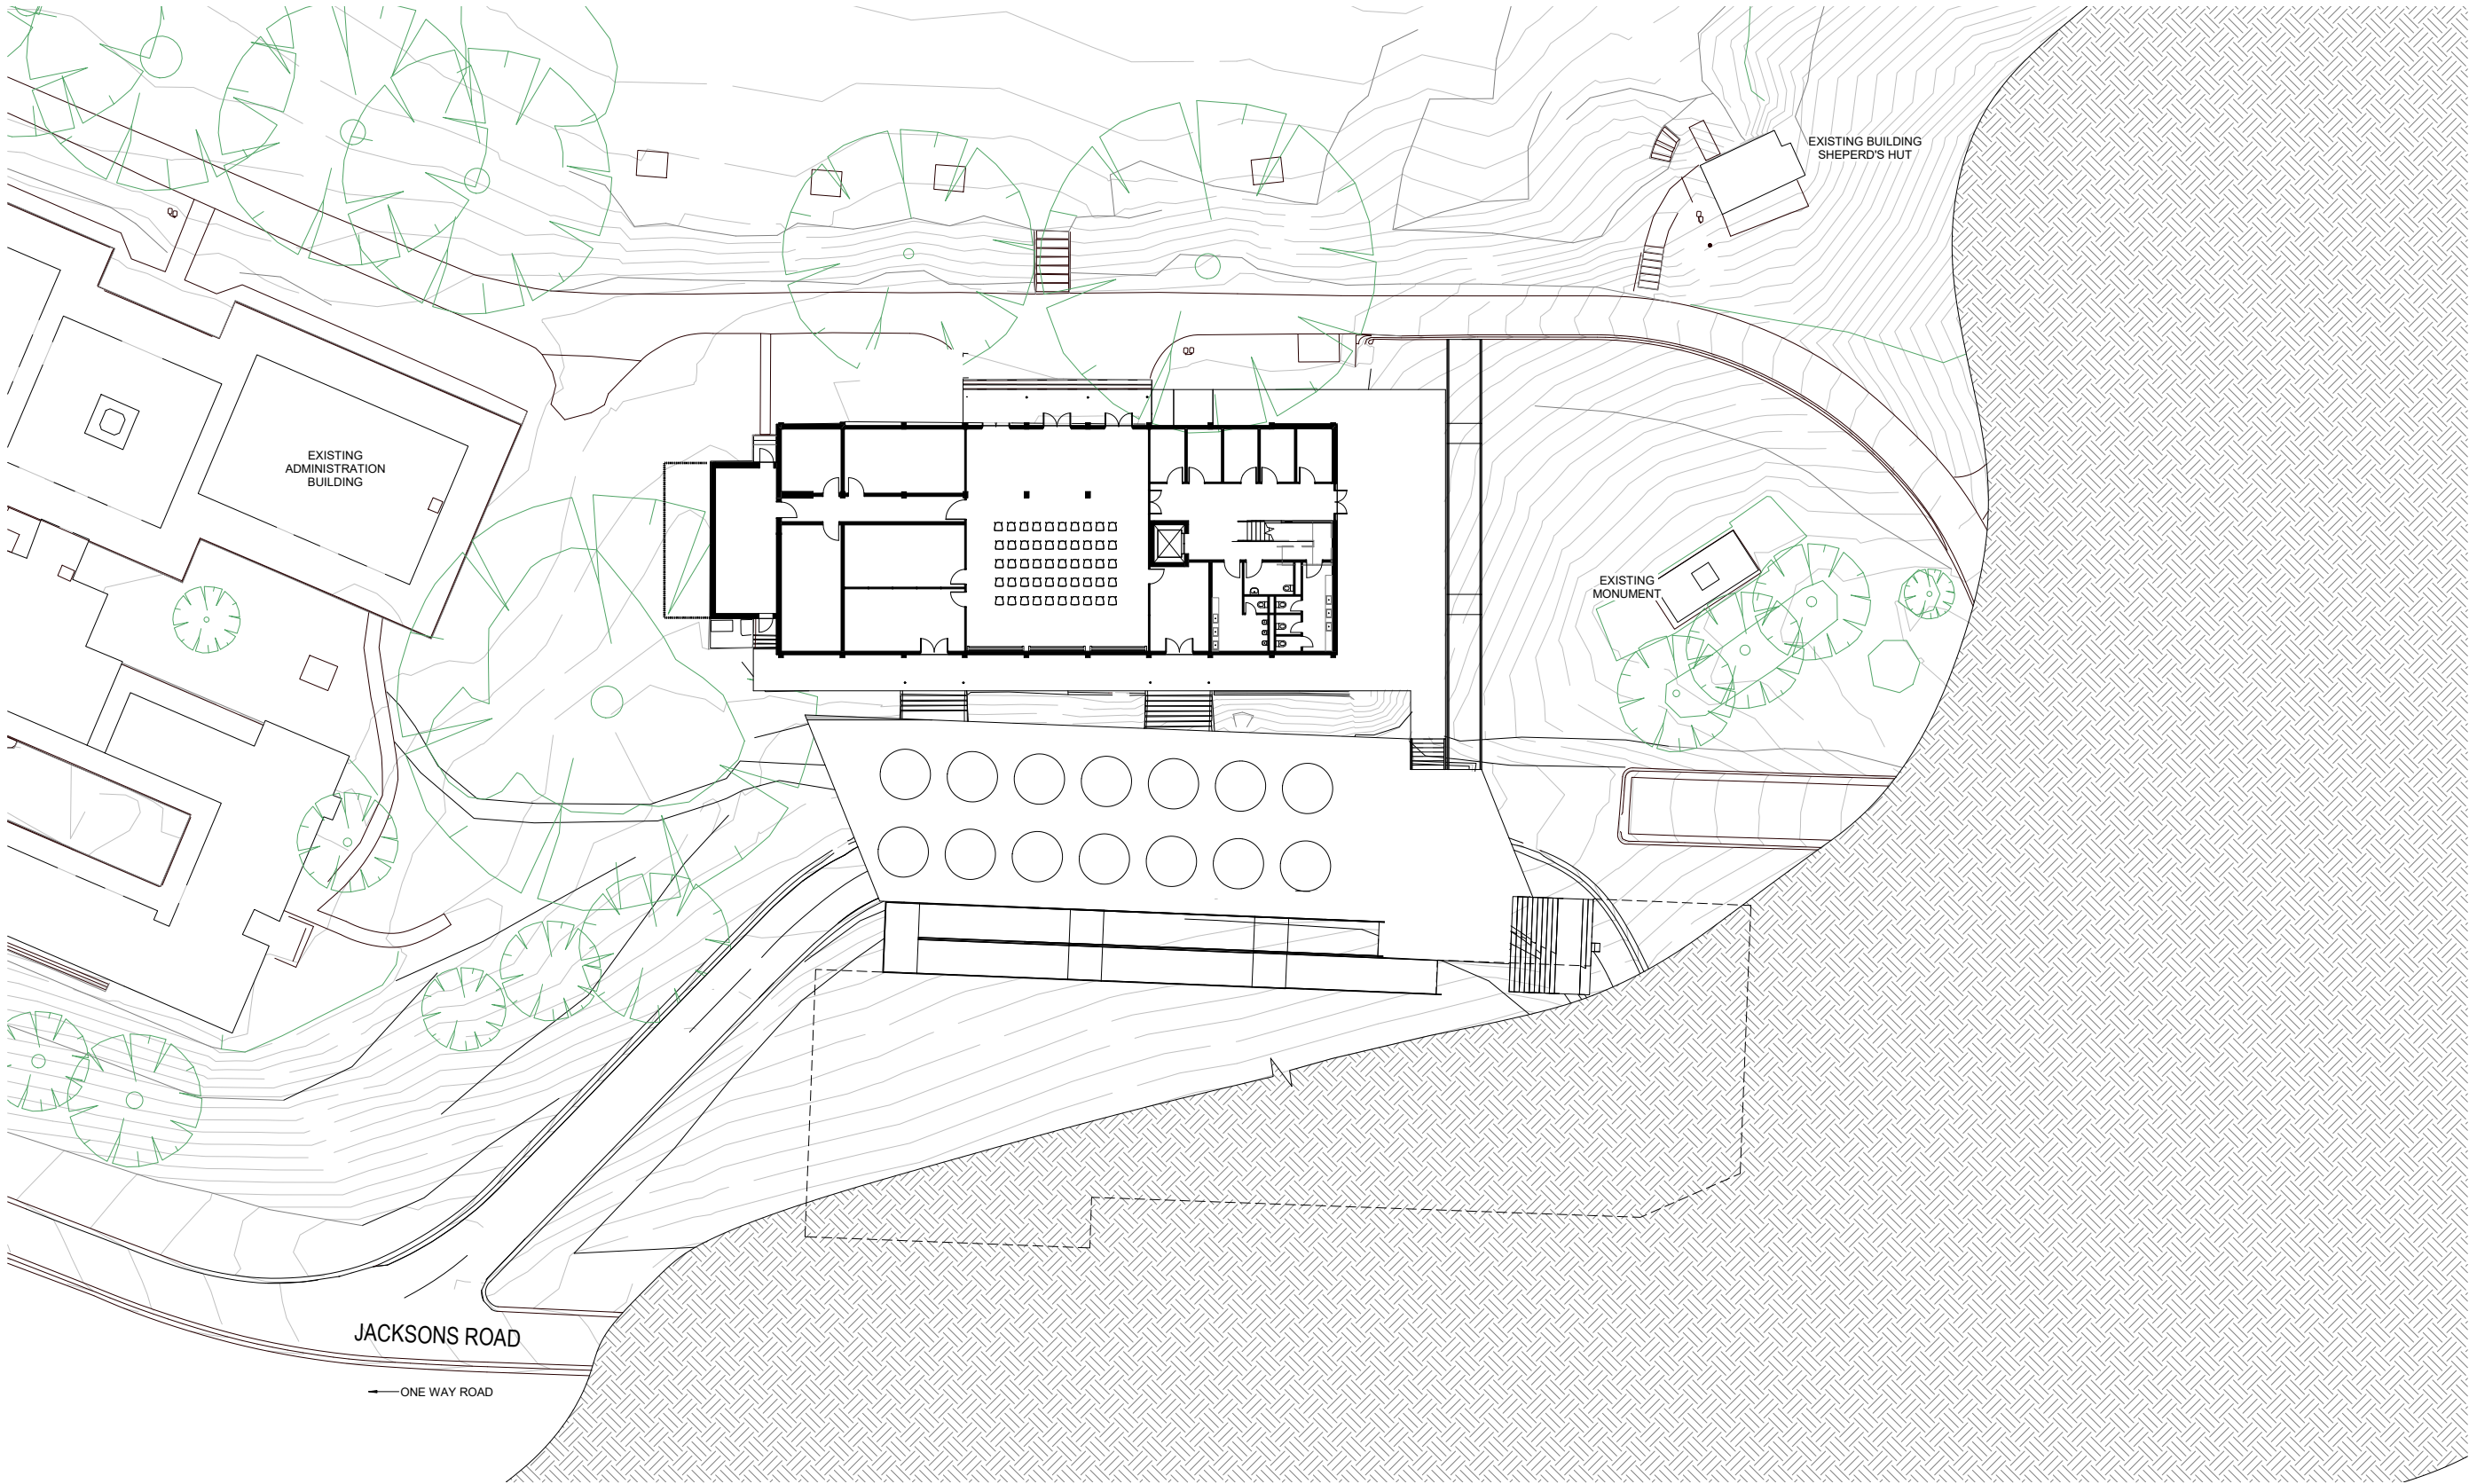


SITE PLAN - LEVEL 1

1:400@A3

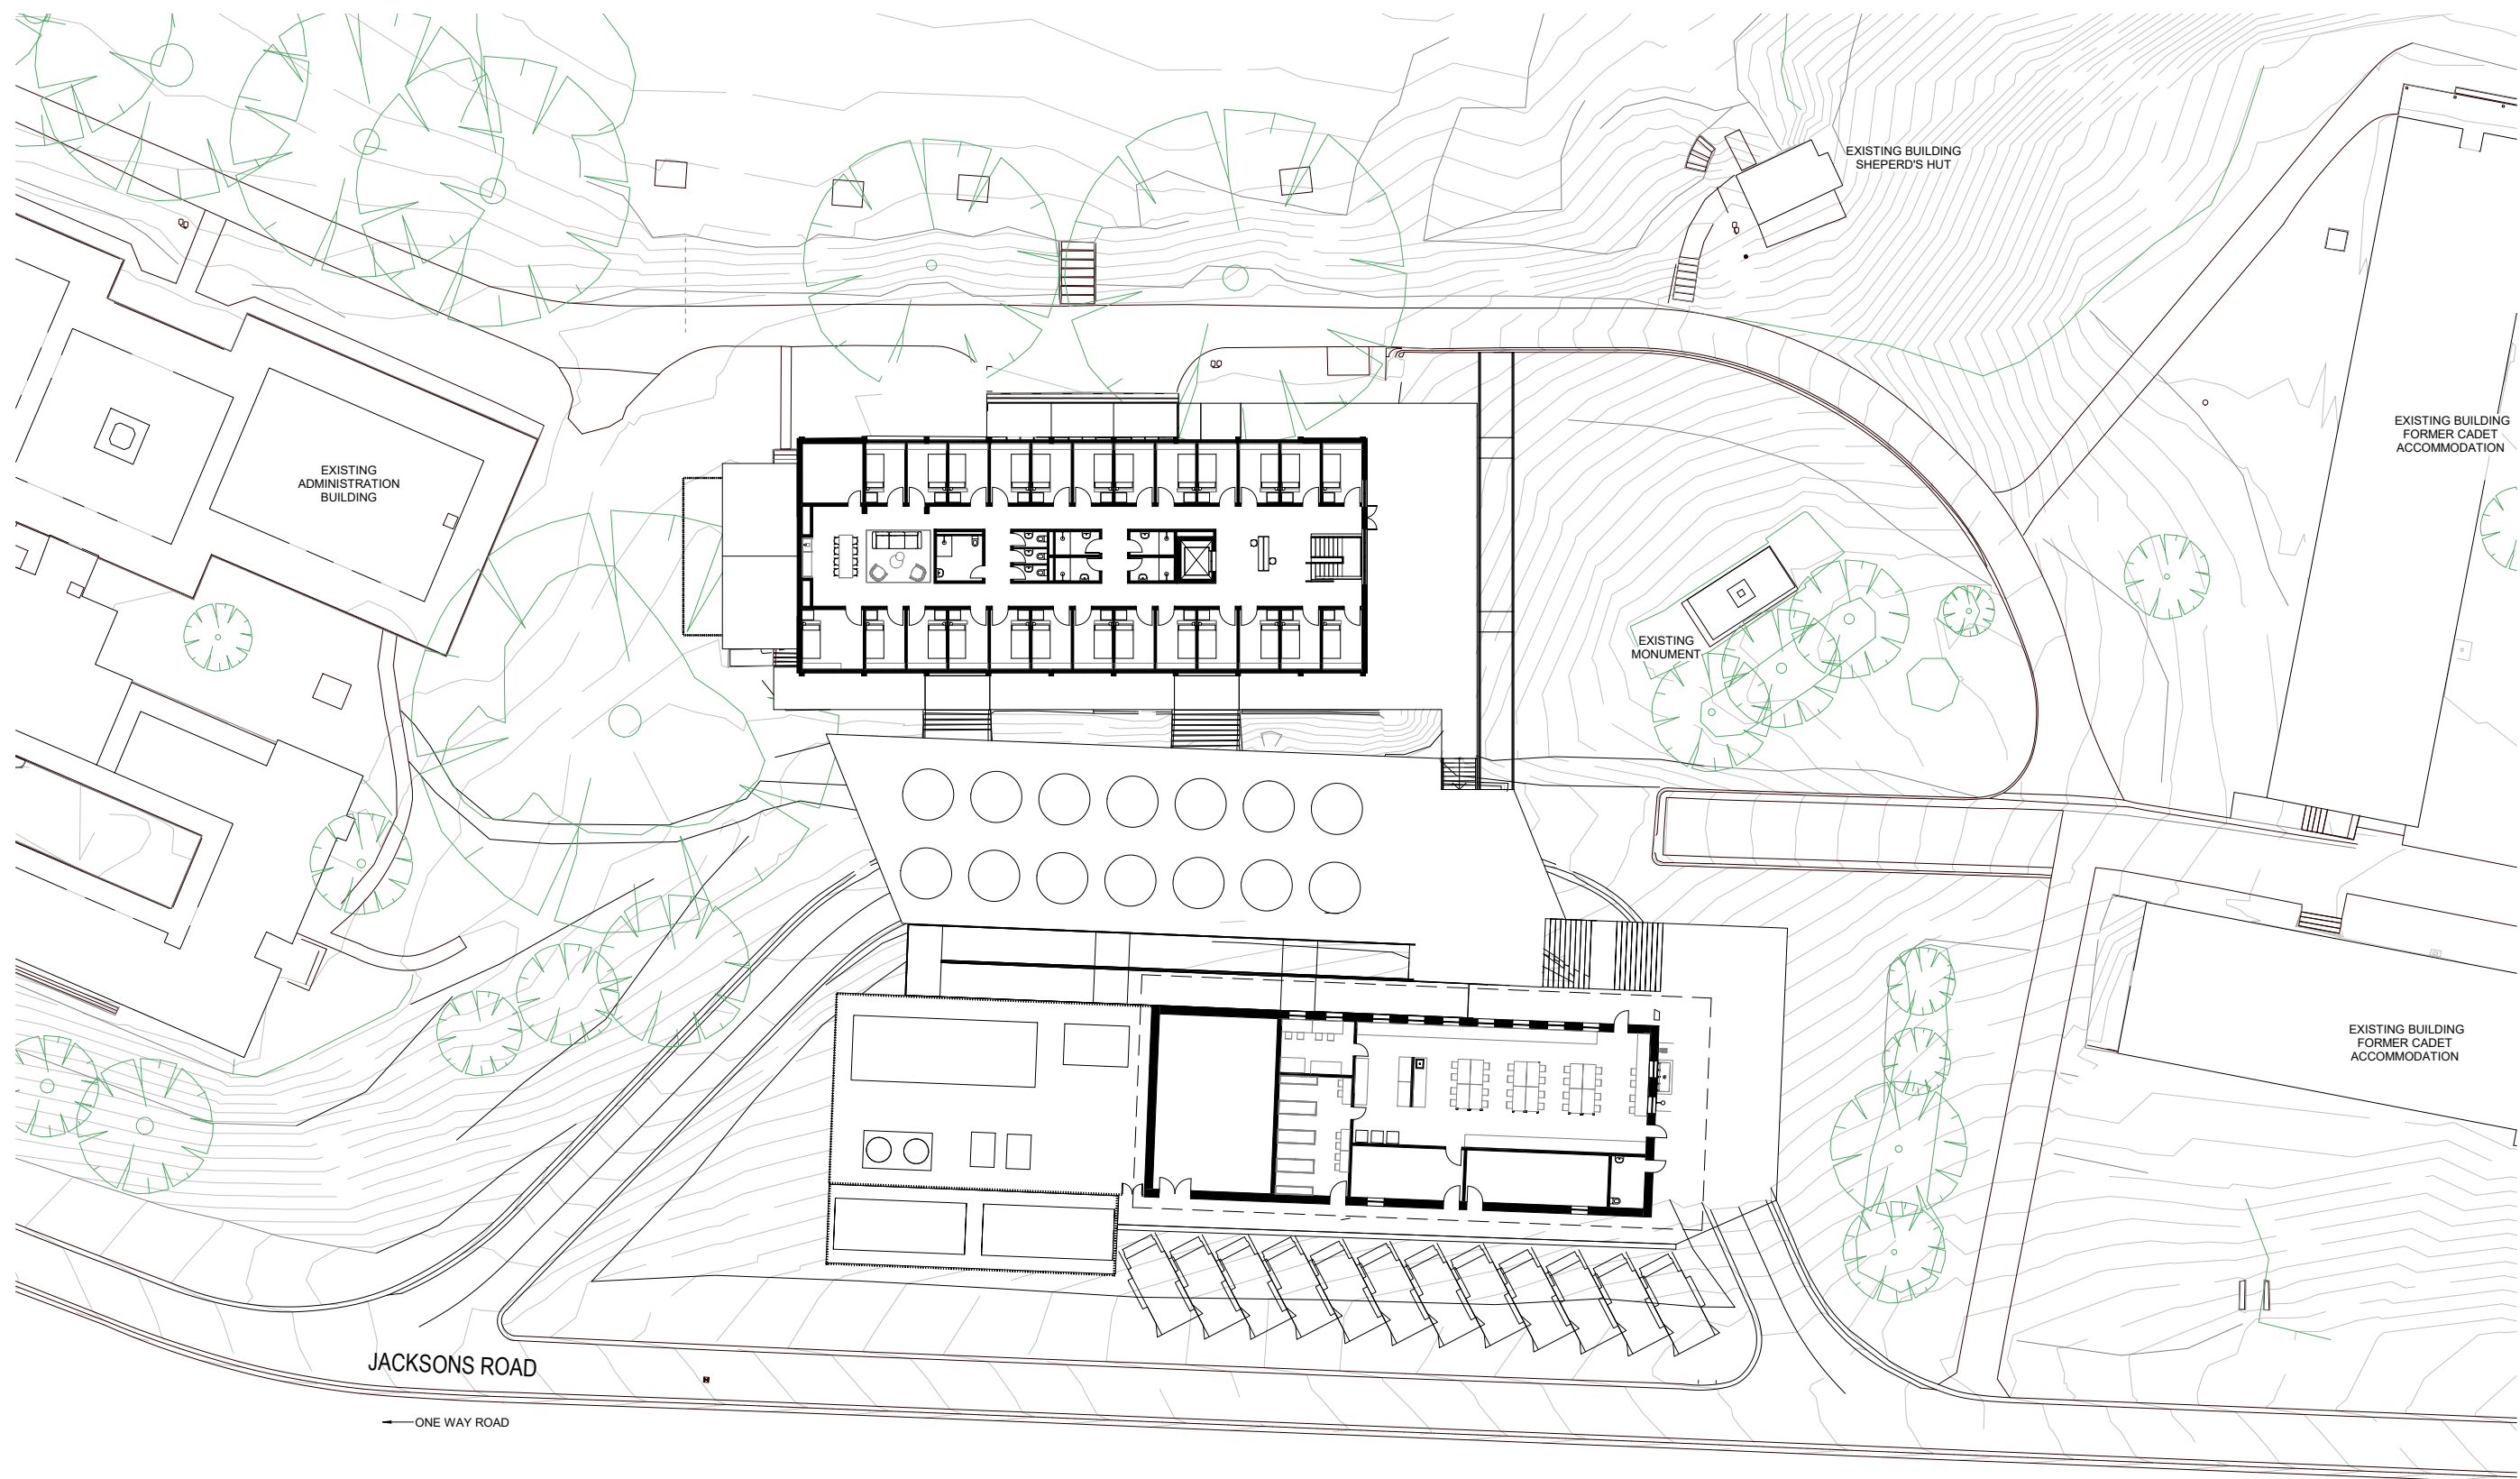

SITE SECTION

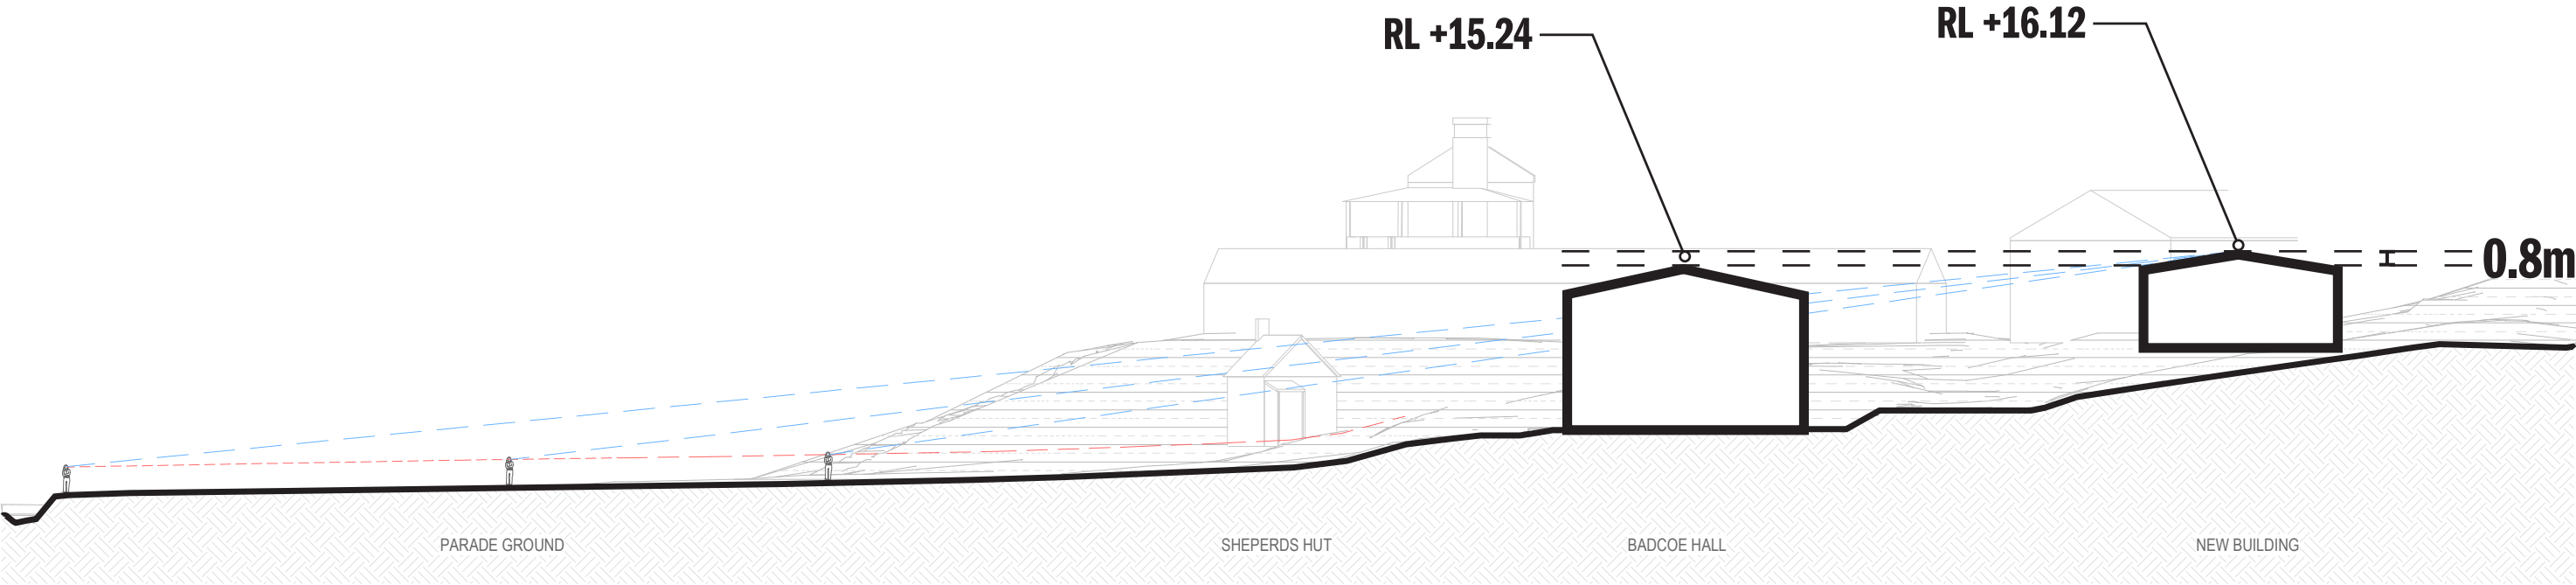

Proposed Scheme as seen from the Parade Ground