



# Swan Hill Modernisation Project

## Construction Area 4

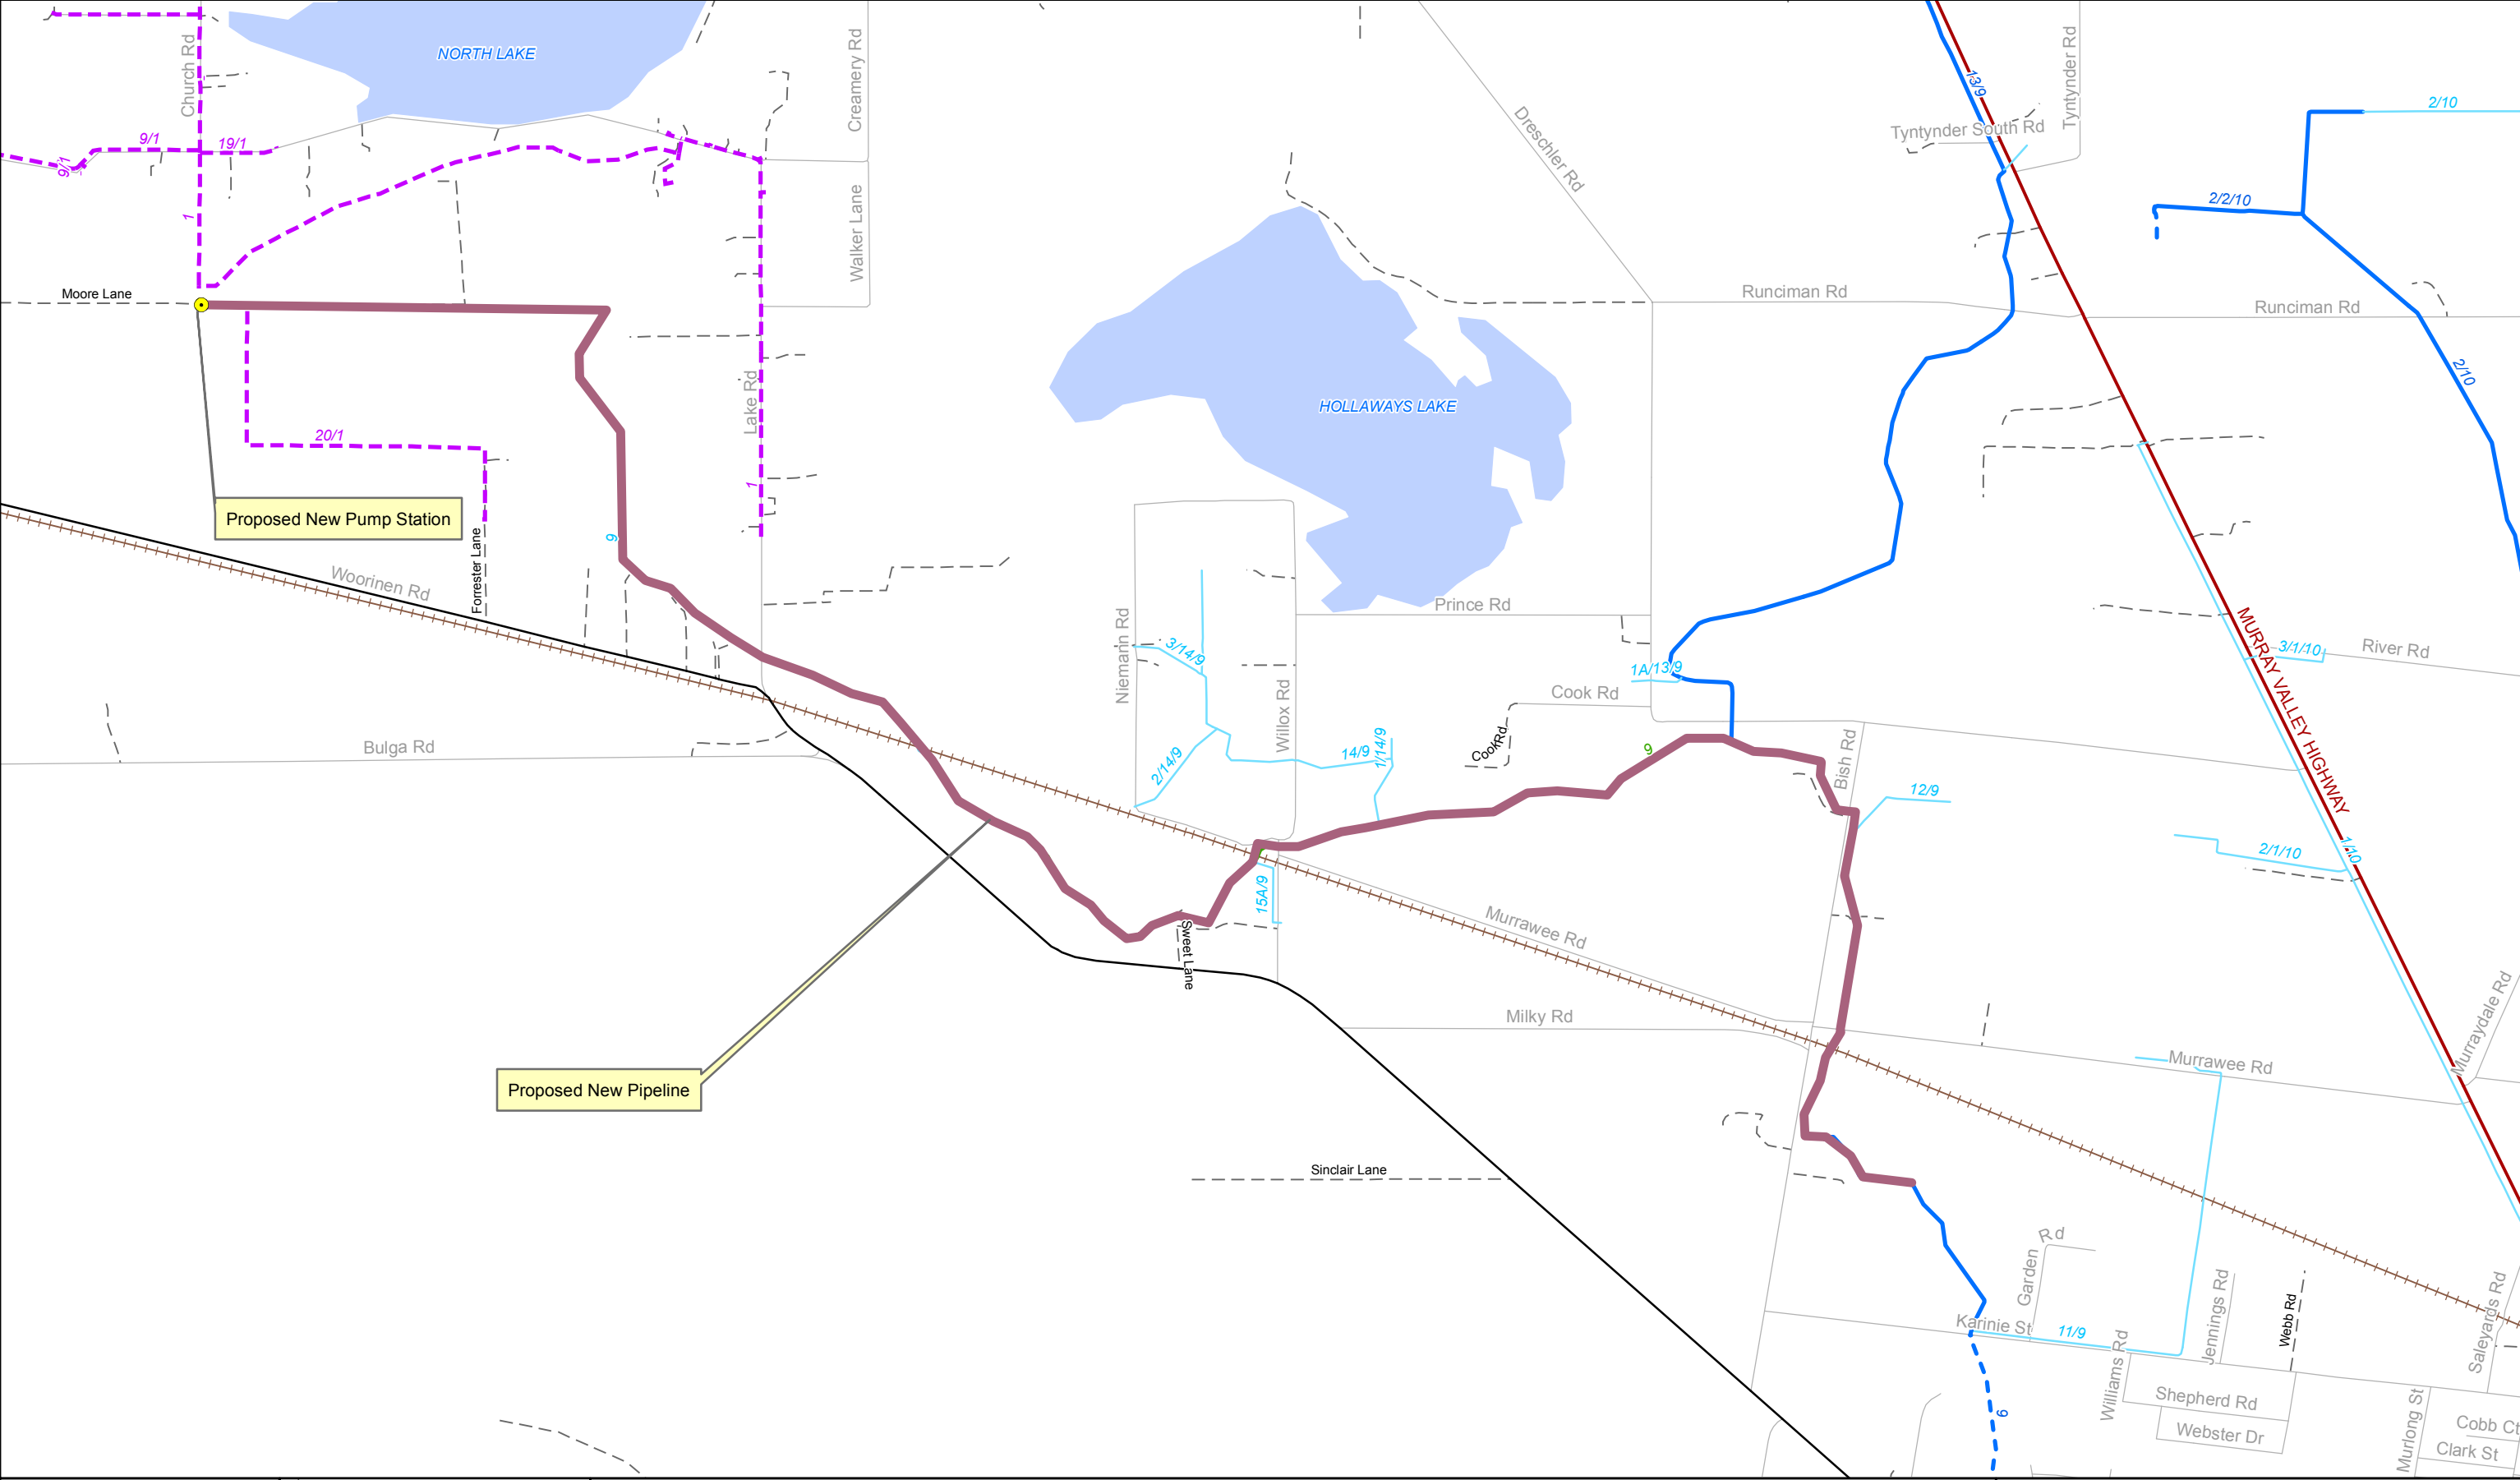

**CP-13-049**  
30 SEP 2013

GOULBURN-MURRAY WATER  
40 CASEY STREET (PO BOX 165)  
TATURA VIC 3616  
Ph (03) 5833 5500 Fax (03) 58245827  
gissupport@g-mwater.com.au

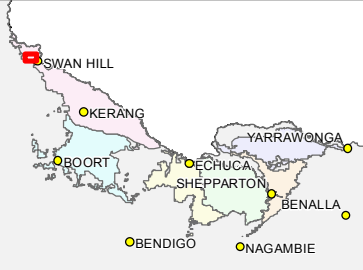

### Proposed Works


- Proposed Pipeline
- Pump Station

- Backbone
- Backbone STFI
- Proposed Extension
- Non-Backbone
- Pipeline System

- Highway
- Major Road
- Semi-Major Road
- Minor Road
- Railway

- Waterway
- Waterbody
- Wetland

SCALE AT A3 1:25,000

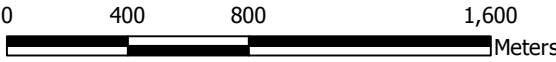

The content of this product is provided for information purposes only. No claim is made as to the accuracy or authenticity of the content of the product. In no event will G-MW, its agents, instrumentalities and employees be liable for the accuracy of the information contained within this product nor its use or reliance placed on it. The information used within this product is provided on the basis that all persons accessing the information undertake responsibility for assessing the relevance and accuracy of its content.  
Z:\2013\_Products\_CP\CP-13-049\CP-13-049 A3-L Swan Hill Site 4.mxd