


PRELIMINARY

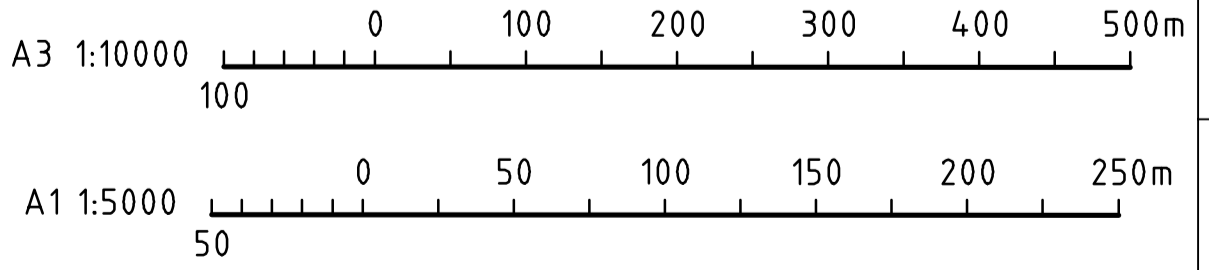

| | | | | | |
|----|----------|---------------|-------------|-------------|-------------------|
| No | DATE | DESIGN REVIEW | REV'D P.MGR | APP'D P.DIR | AMENDMENT |
| B | 17/07/12 | | | | PRELIMINARY ISSUE |
| A | 21/06/12 | | | | PRELIMINARY ISSUE |

| | | |
|------|----------------|-------------------------|
| REF. | DRAWING NUMBER | REFERENCE DRAWING TITLE |
| | | |

CLIENT

SINCLAIR KNIGHT MERZ

A.C.N 001 024 095
Sinclair Knight Merz Pty. Ltd.
452 Flinders Street
Melbourne, Vic 3000, Australia
PO Box 312, Flinders Lane
Melbourne, Vic. 8009, Australia

Tel: +61 3 8668 3000
Fax: +61 3 8668 3001
Web: www.skmconsulting.com

SKM PROJECT No.

| | | | |
|--|---------------------------------|-----------------------------|------------------------------|
| PROJECT SECOND MURRAY RIVER CROSSING ECHUCA-MOAMA | | | |
| DRAWN MLT | DRAFTING CHECK DESIGN REVIEW | REVIEWED PROJECT MANAGER | APPROVED PROJECT DIRECTOR |

| | | |
|---|----------------------------|-----------|
| TITLE MID-WEST OPTION 2A GENERAL LAYOUT | | |
| SCALE 1:5000 | DRAWING No. .SKM-SK-016 | AMDT B |

25-Jan-2013 5:000 m / mm I:\SBI\Projects\SB19567\Deliverables\Drawings\Sketches\SB19567-SKM-SK-016.dgn