


TREES TO BE LOST INCLUDE:
5x NATIVE (B-F)
TREES REFERENCE NATIVE
VEGETATION REMOVAL REPORT
VEGETATION ASSESSMENT
EXCLUDES STAGE 2 (CP H, I & J)



NOT FOR CONSTRUCTION

F	23.02.21	BUFFER AREAS ADDED	DM	CT
E	27.10.20	GLEN CREEK OUTLET ALTERED	DM	CT
D	20.10.20	LAYOUT CHANGES UPDATES	DM	CT
C	30.09.20	LAYOUT ADJUSTMENT FOR LCA	DM	CT
B	02.03.20	ISSUED FOR CLIENT INFORMATION	DM	CT
A	09.01.20	FOR INFORMATION	DM	CT
REV	DATE	COMMENTS	DRN	CHK

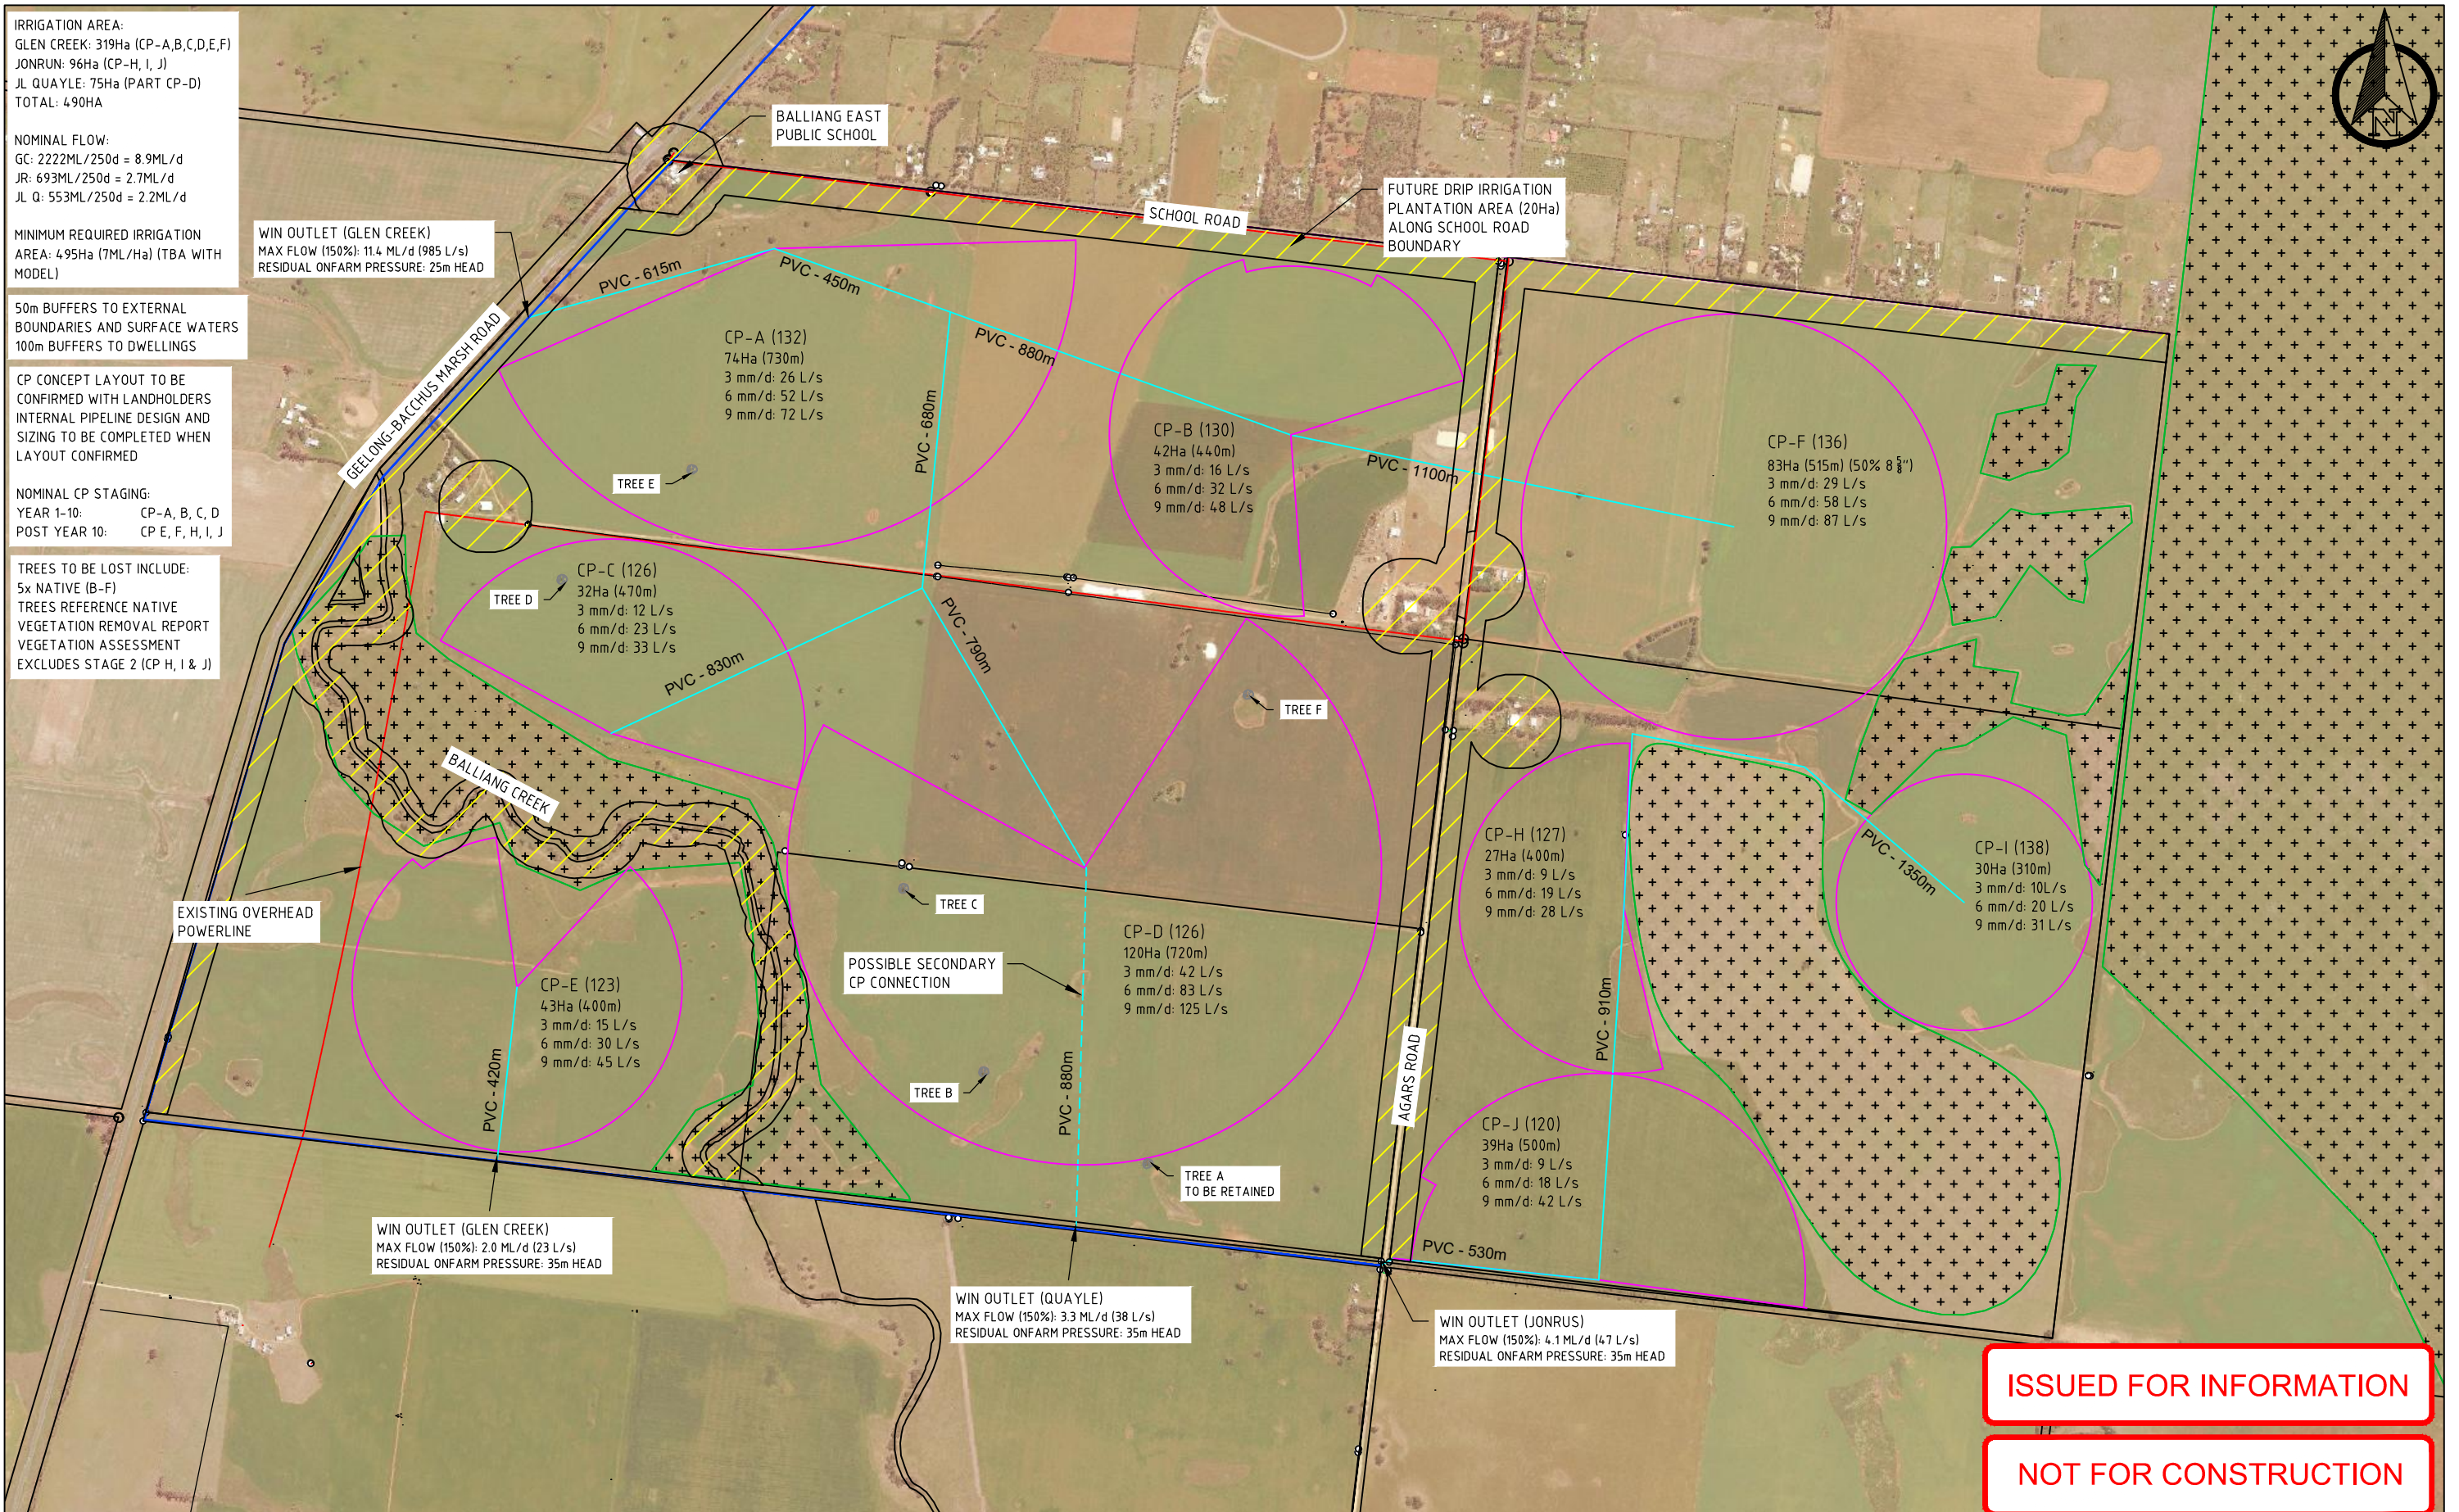

pinion
ADVISORY
 25 Birdwood Av
 Stanhope
 VIC 3623
 Ph: 1300 PINION
 Email: admin@pinionadvisory.com
 www.pinionadvisory.com.au
 © Copyright Pinion Advisory



		DATE	PROJECT	
			WESTERN WATER - WESTERN IRRIGATION NETWORK	
DESIGNED:	DM	20.10.20	DRAWING TITLE	
DRAWN:	DM	20.10.20	GRIFFITHS FARM PLAN	
CHECKED:	CT	20.10.20	SCALE (A3)	DRAWING NUMBER
APPROVED:	CT	20.10.20	1:15,000	WIN - 02
			REVISION	
			F	