


KEY INDEX SHEET

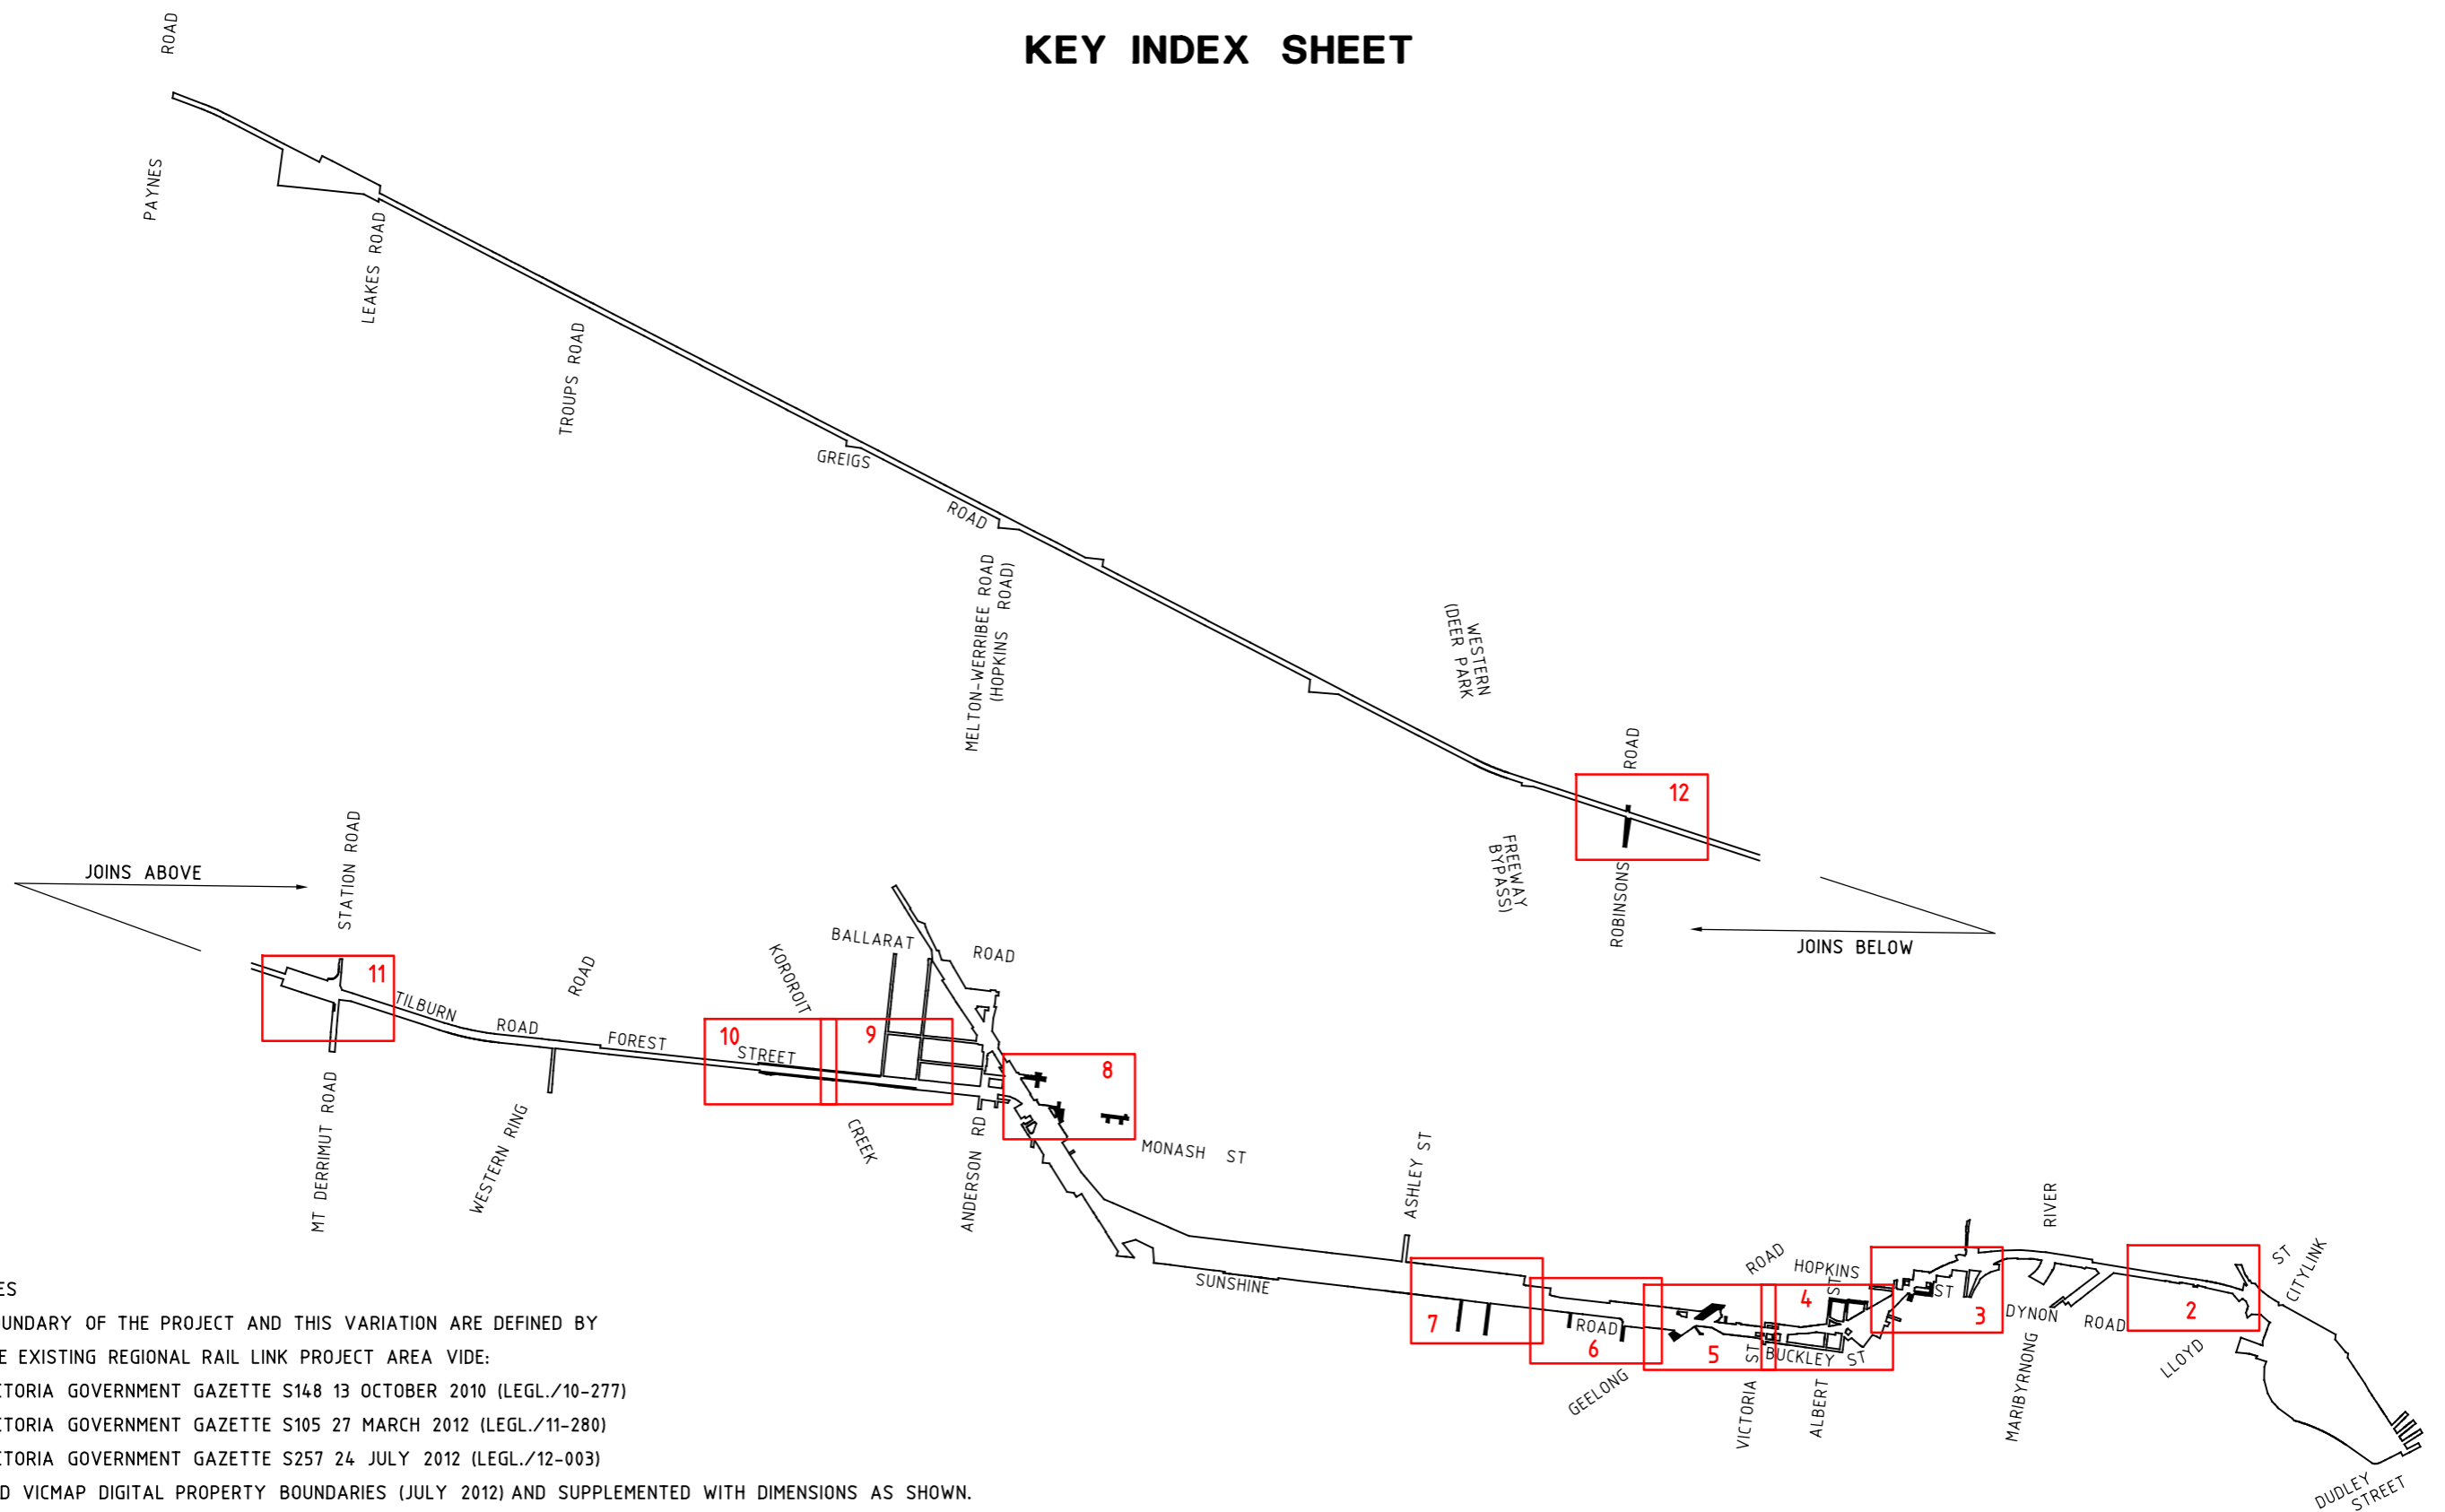

NOTES

1. BOUNDARY OF THE PROJECT AND THIS VARIATION ARE DEFINED BY THE EXISTING REGIONAL RAIL LINK PROJECT AREA VIDE:
 VICTORIA GOVERNMENT GAZETTE S148 13 OCTOBER 2010 (LEGL./10-277)
 VICTORIA GOVERNMENT GAZETTE S105 27 MARCH 2012 (LEGL./11-280)
 VICTORIA GOVERNMENT GAZETTE S257 24 JULY 2012 (LEGL./12-003)
 AND VICMAP DIGITAL PROPERTY BOUNDARIES (JULY 2012) AND SUPPLEMENTED WITH DIMENSIONS AS SHOWN.
2. ALL MEASUREMENTS AND DIMENSIONS WHERE SHOWN ARE IN METRES.
3. COPIES OF LEGL./12-004 ARE AVAILABLE IN THE CENTRAL PLAN OFFICE.

11/01/2013

27993-jis-sp-01.dgn

Lodged in the Central Plan Office
 Plan Number LEGL./12-004
 Dated this day of 2013
 Surveyor General

LEGEND

1 SHEET / SHEET NUMBER




ORIGINAL SHEET SIZE A3
 SCALE 1:50000
 0 500 1000 1500
 SCALE OF METRES

REGIONAL RAIL LINK 1

PROJECT AREA DESIGNATION - VARIATION 3

SHEET 1 OF 12 SHEETS


LEGL./12-004

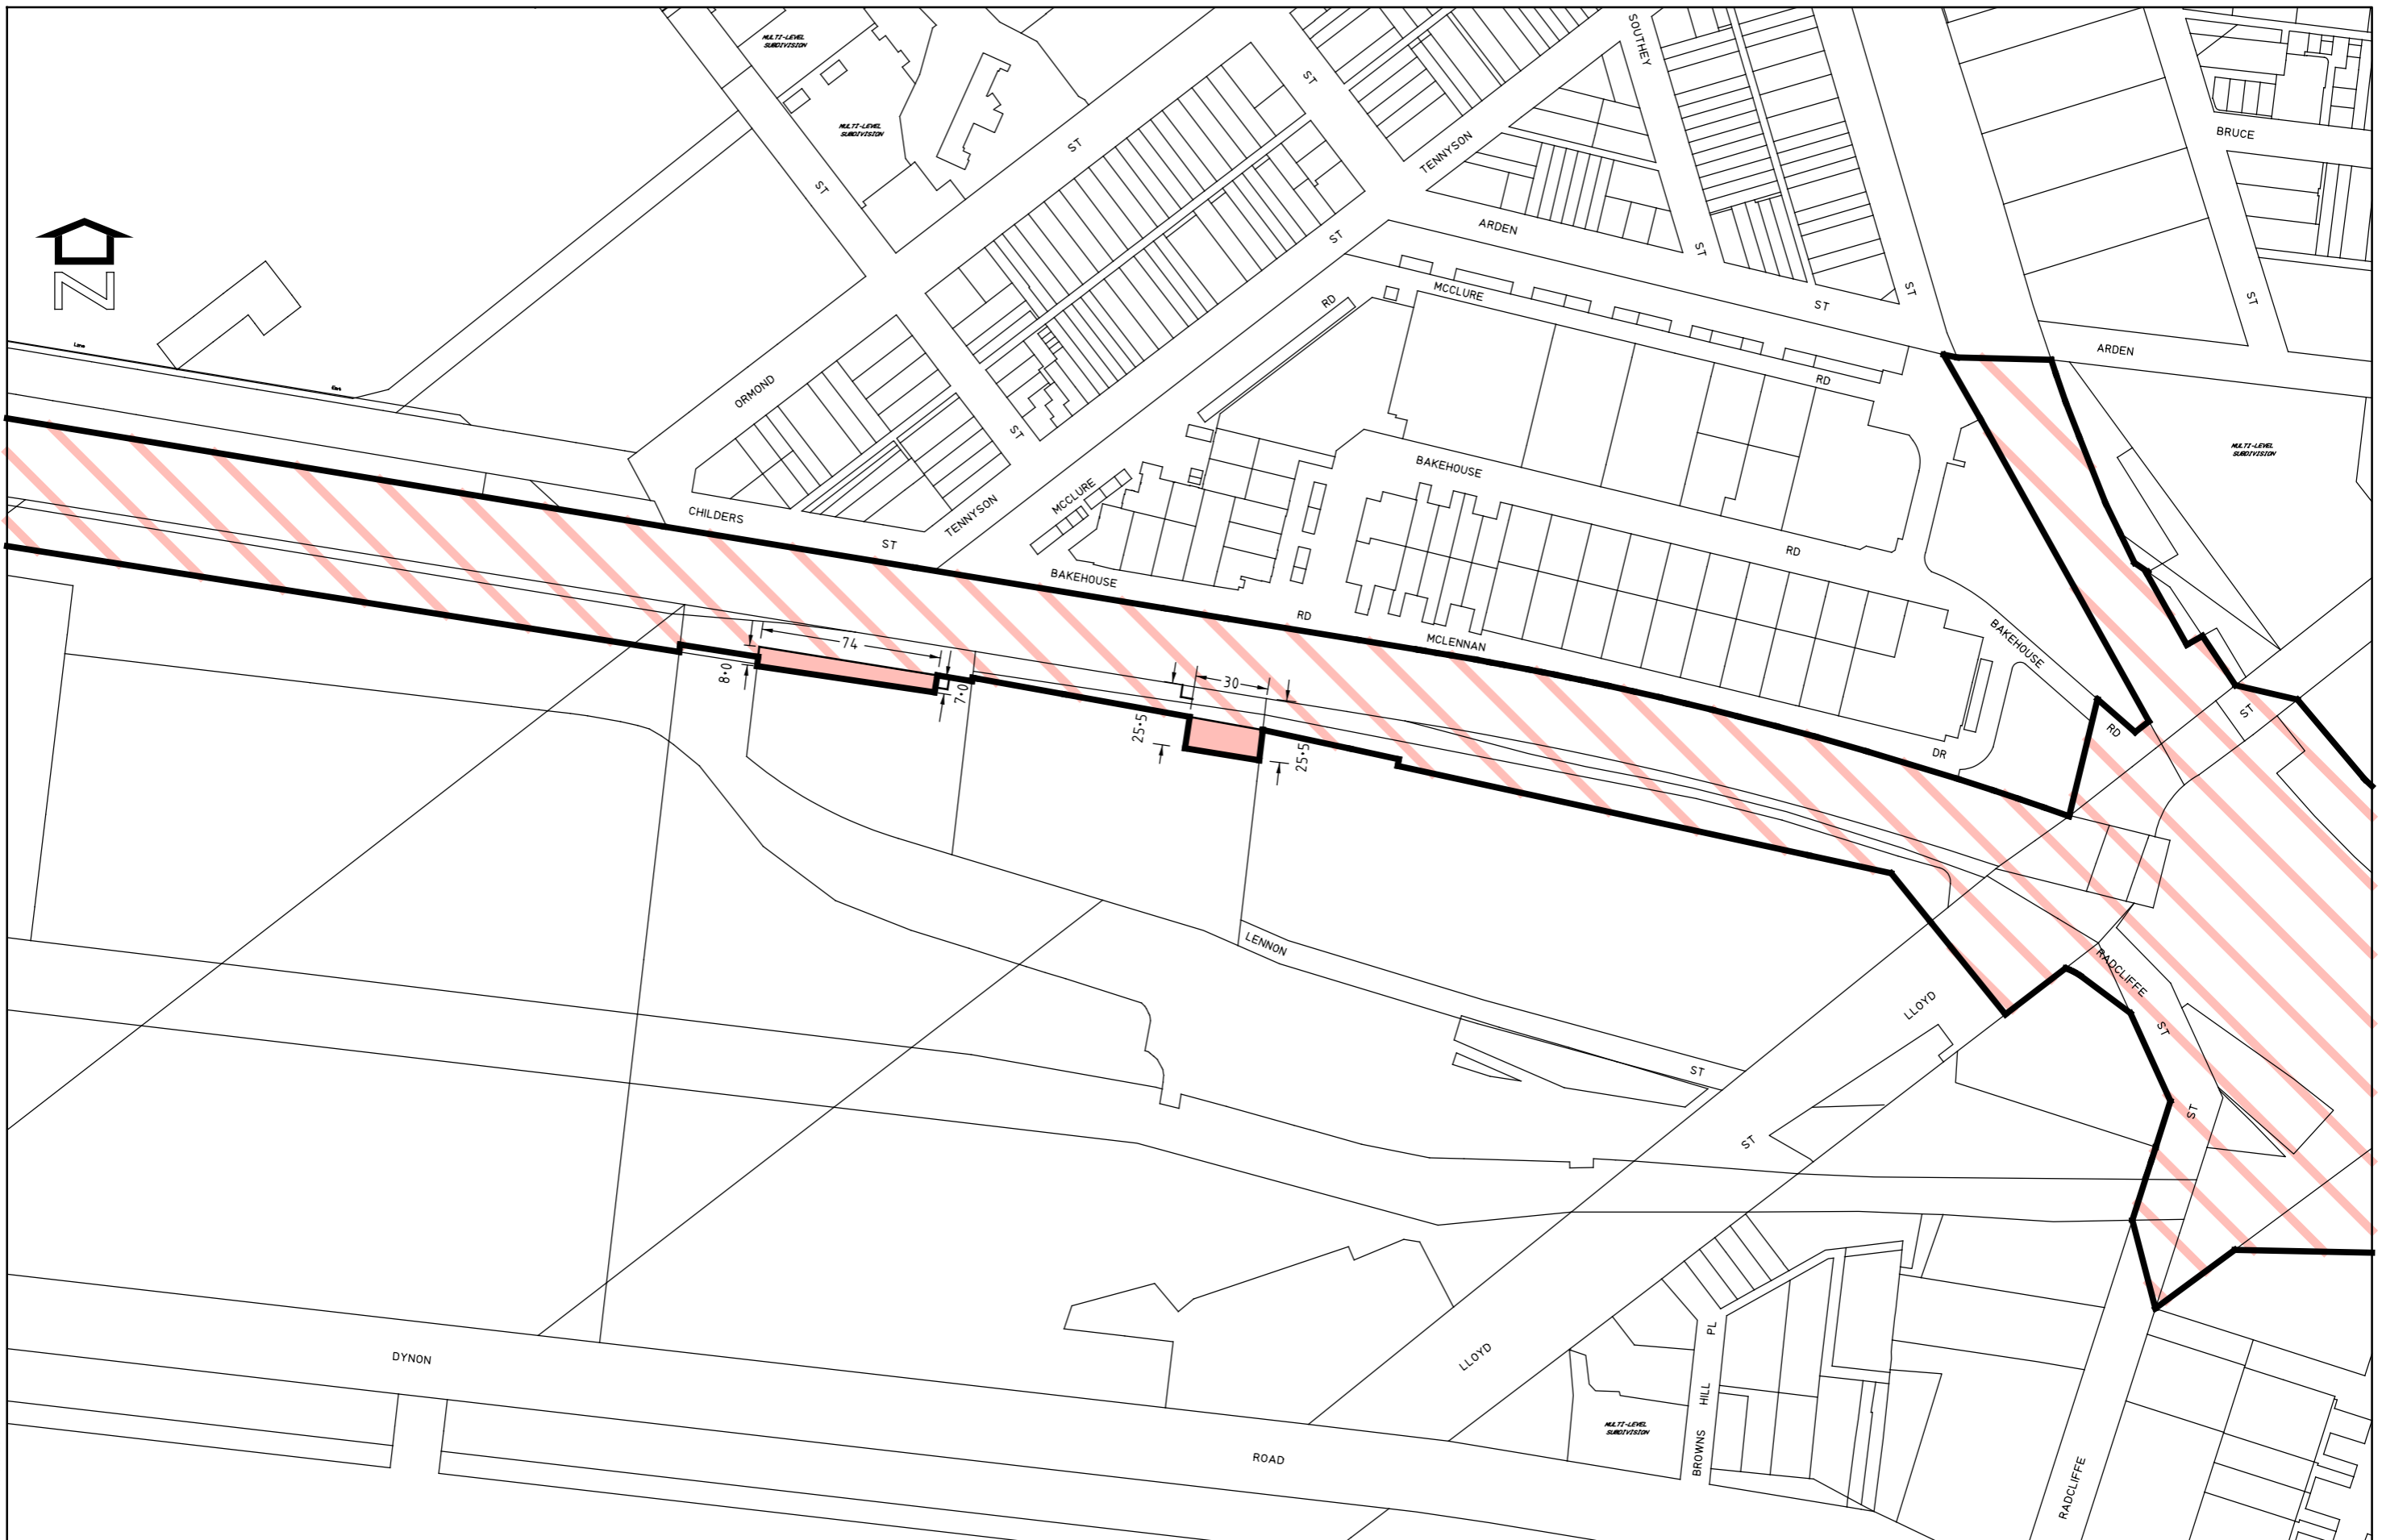

11/01/2013

27993-jis--sp-01.dgn

LEGEND

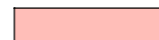

AREA TO BE ADDED TO REGIONAL RAIL LINK PROJECT AREA




EXISTING REGIONAL RAIL LINK PROJECT AREA



BOUNDARY OF REGIONAL RAIL LINK PROJECT AREA INCLUDING THIS ADDITION

ORIGINAL SHEET SIZE A3
SCALE 1:2500

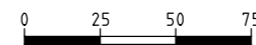

SCALE OF METRES

REGIONAL RAIL LINK 1

PROJECT AREA DESIGNATION - VARIATION 3




SHEET 2 of 12 SHEETS

LEGL./12-004




27993-lis--sp-01.dgn 11/01/2013

LEGEND

-  AREA TO BE ADDED TO REGIONAL RAIL LINK PROJECT AREA
-  EXISTING REGIONAL RAIL LINK PROJECT AREA
-  BOUNDARY OF REGIONAL RAIL LINK PROJECT AREA INCLUDING THIS ADDITION

ORIGINAL SHEET SIZE A3
SCALE 1:2500




SCALE OF METRES

REGIONAL RAIL LINK 1

PROJECT AREA DESIGNATION - VARIATION 3

SHEET 3 of 12 SHEETS

LEGL./12-004

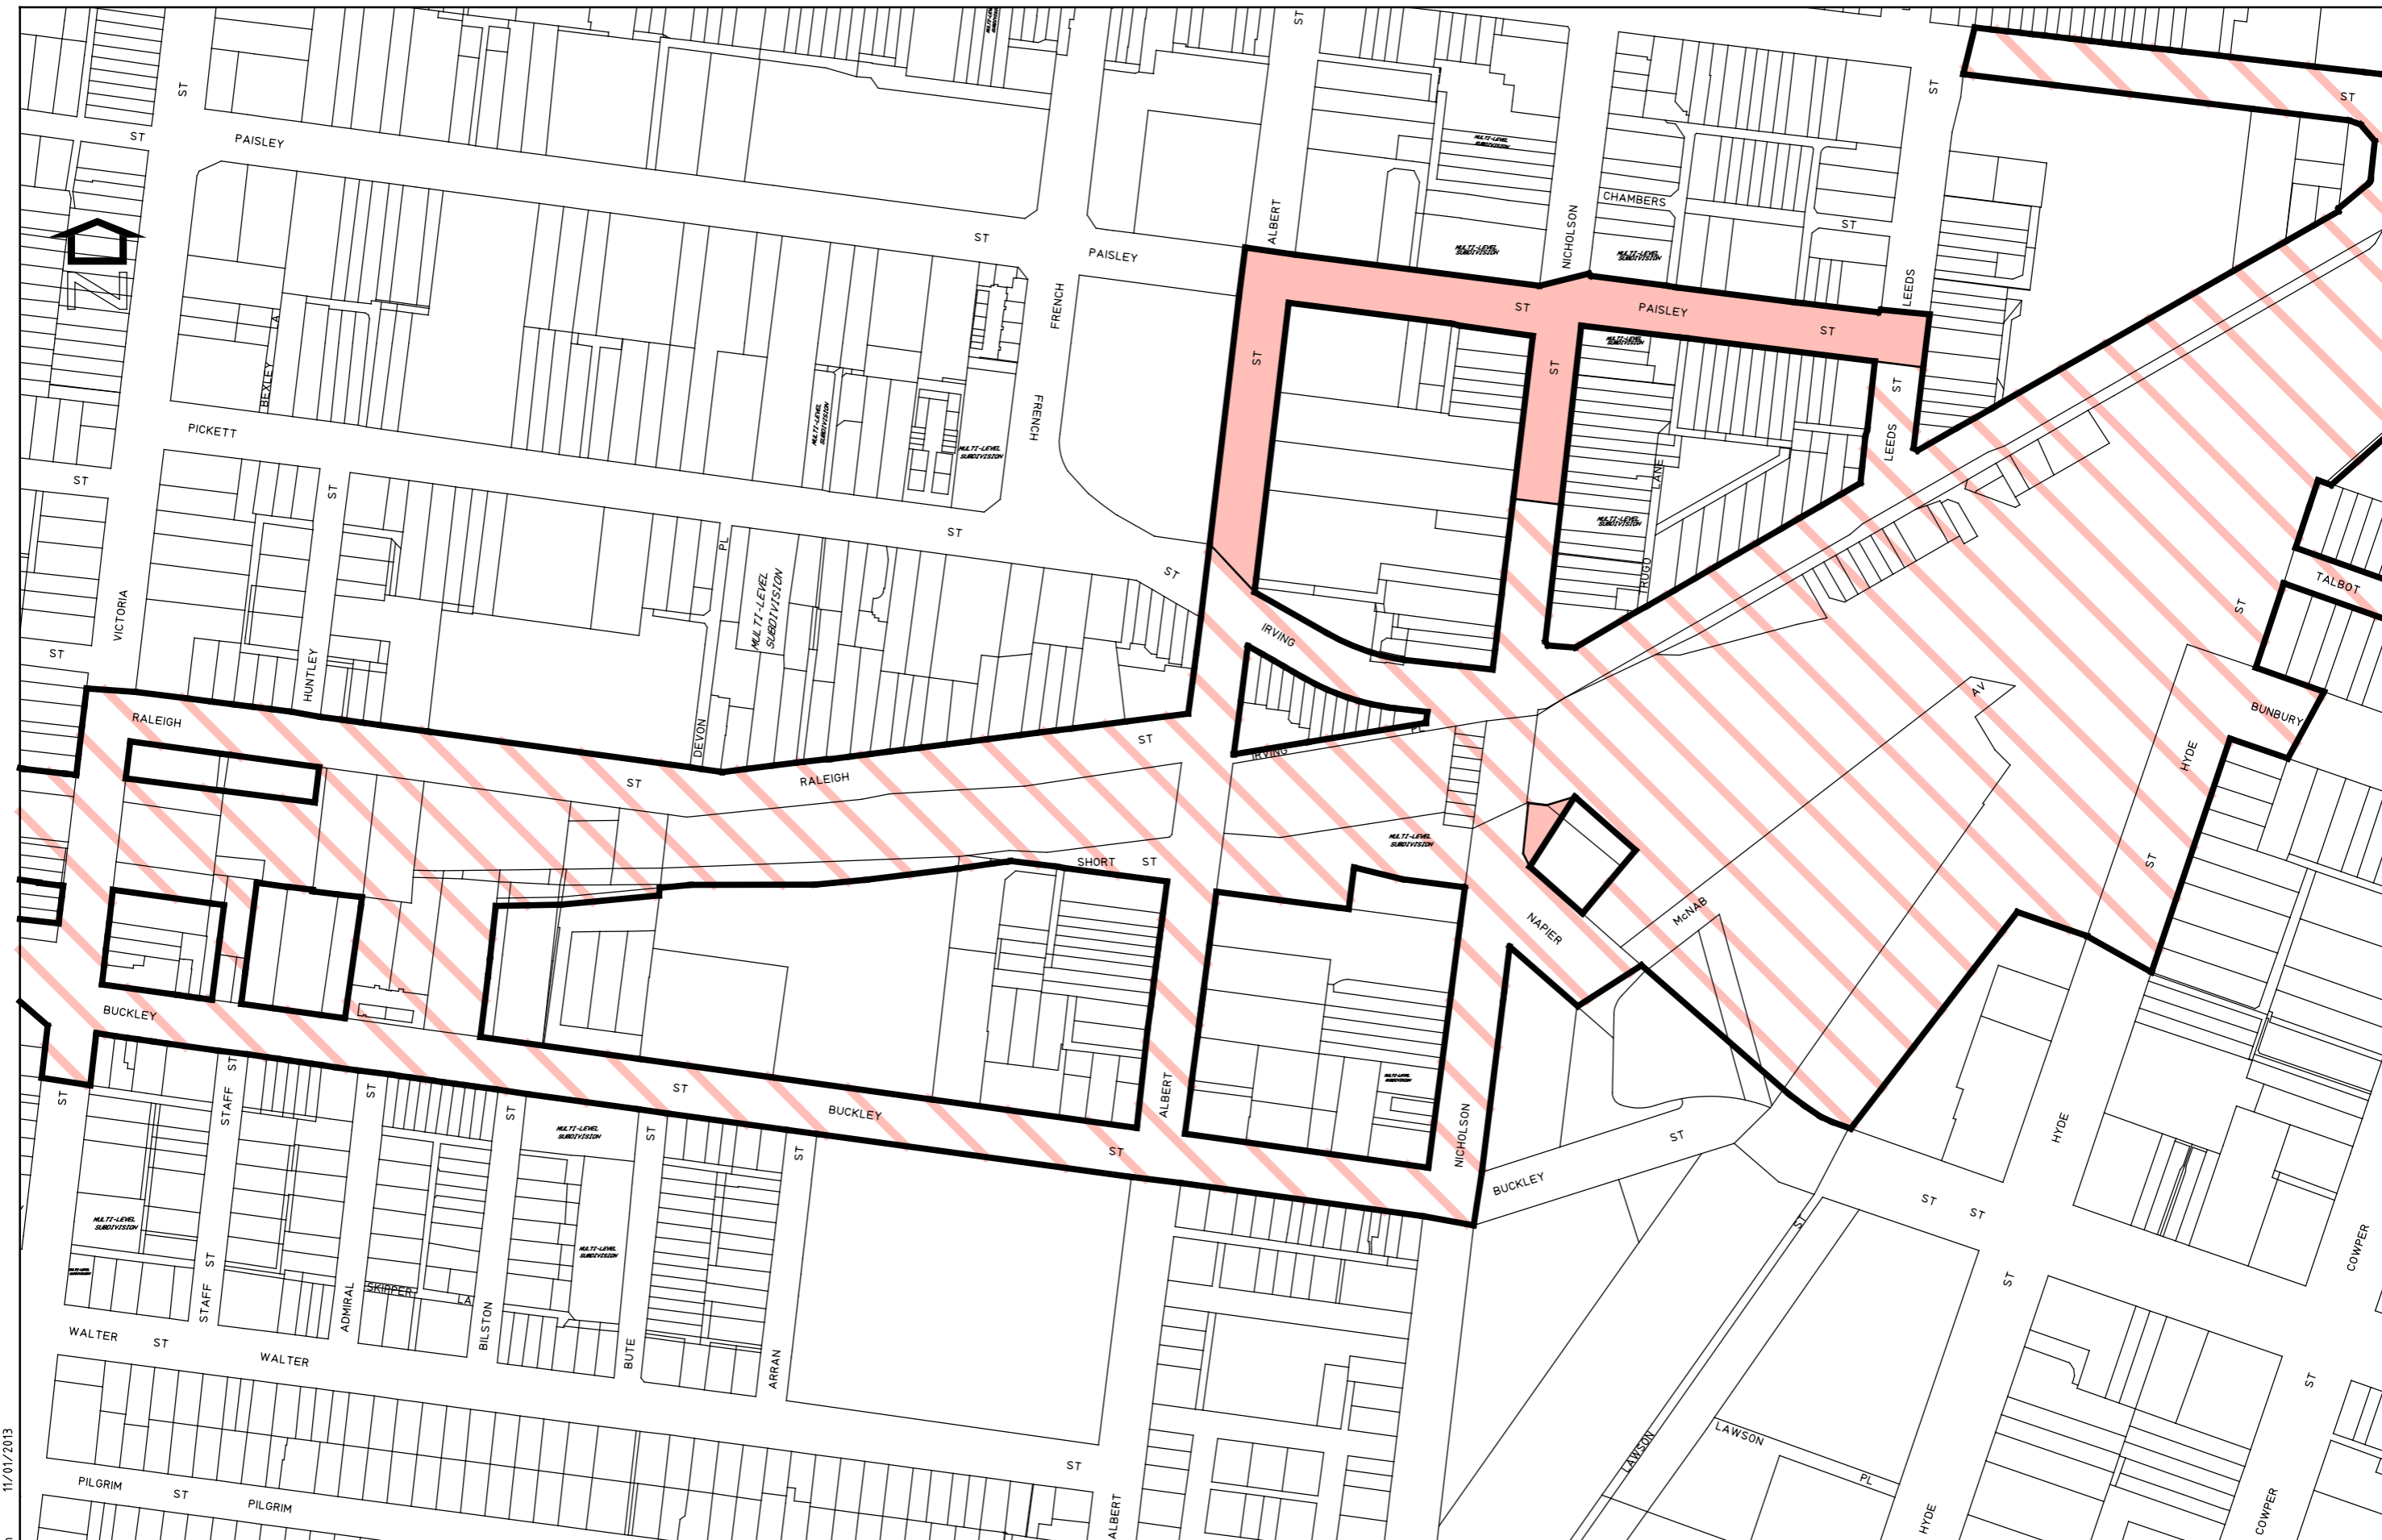

27993-lis--sp-01.dgn 11/01/2013

LEGEND

- AREA TO BE ADDED TO REGIONAL RAIL LINK PROJECT AREA
- EXISTING REGIONAL RAIL LINK PROJECT AREA
- BOUNDARY OF REGIONAL RAIL LINK PROJECT AREA INCLUDING THIS ADDITION

ORIGINAL SHEET SIZE A3
SCALE 1:2500


0 25 50 75
SCALE OF METRES

REGIONAL RAIL LINK 1

PROJECT AREA DESIGNATION - VARIATION 3

SHEET 4 of 12 SHEETS

LEGL./12-004

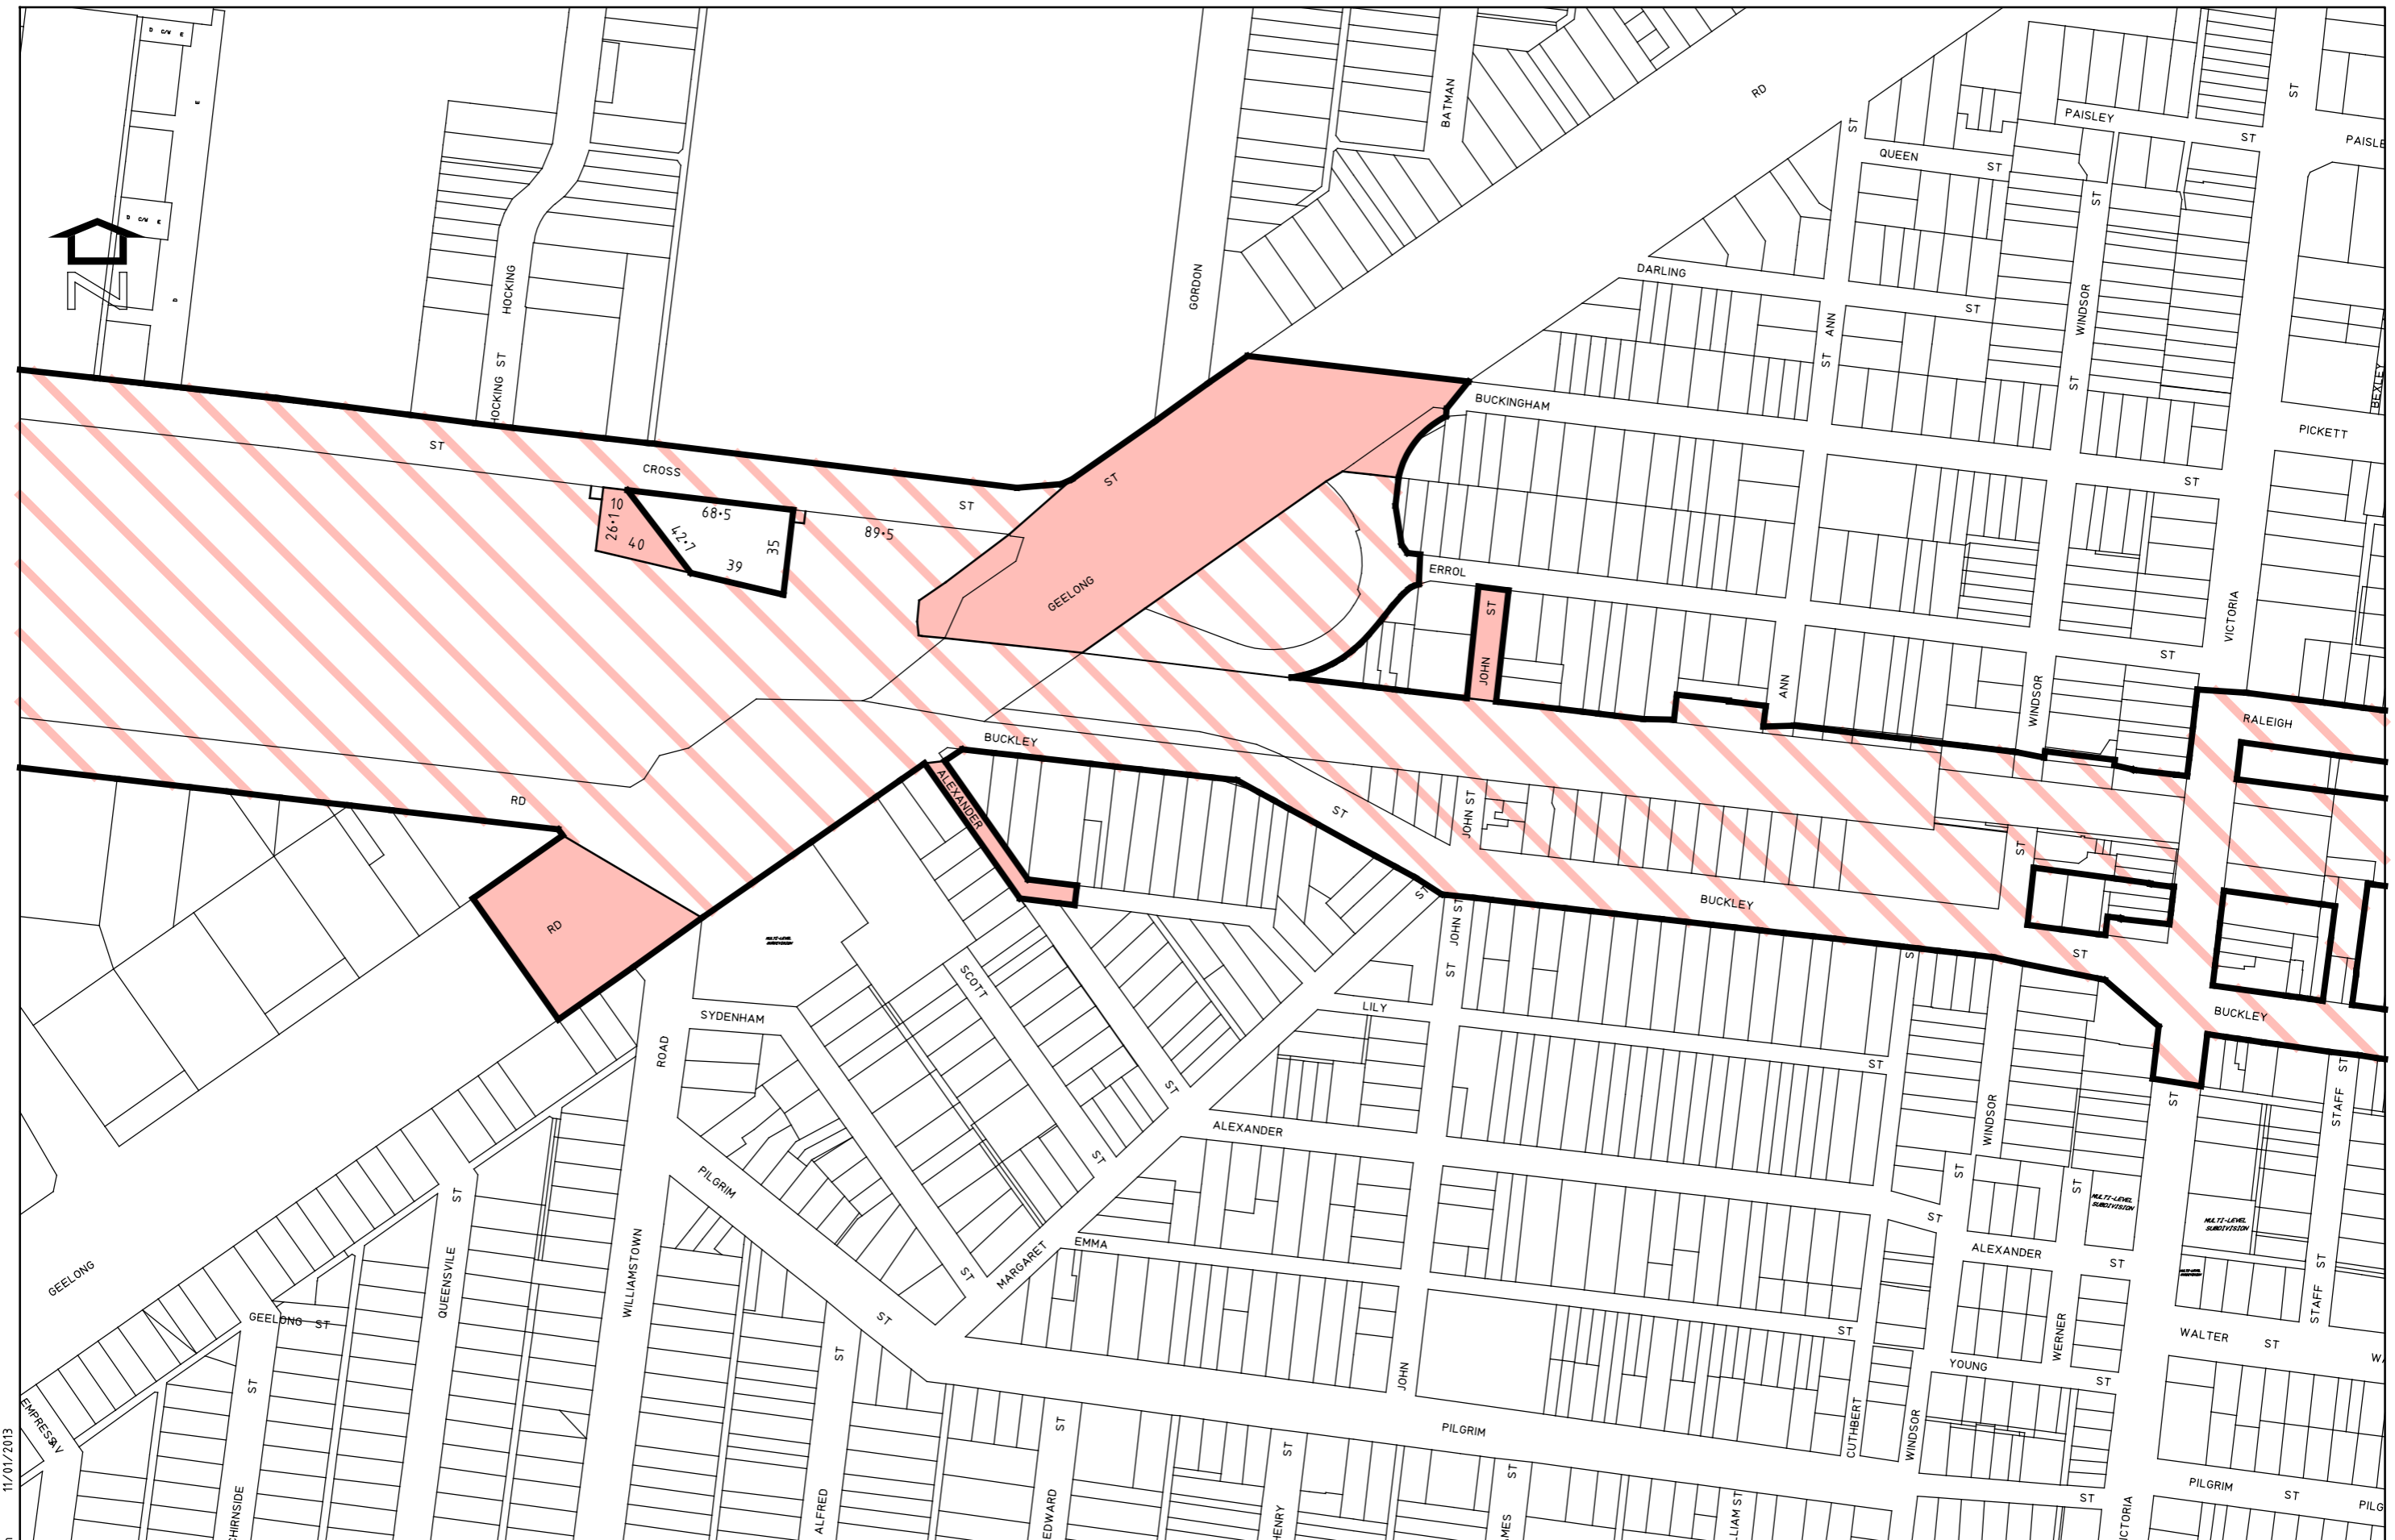


27993-lis--sp-01.dgn 11/01/2013

LEGEND	
	AREA TO BE ADDED TO REGIONAL RAIL LINK PROJECT AREA
	EXISTING REGIONAL RAIL LINK PROJECT AREA
	BOUNDARY OF REGIONAL RAIL LINK PROJECT AREA INCLUDING THIS ADDITION

ORIGINAL SHEET SIZE A3
SCALE 1:2500
SCALE OF METRES

REGIONAL RAIL LINK 1	
PROJECT AREA DESIGNATION - VARIATION 3	
SHEET 5 of 12 SHEETS	LEGL./12-004

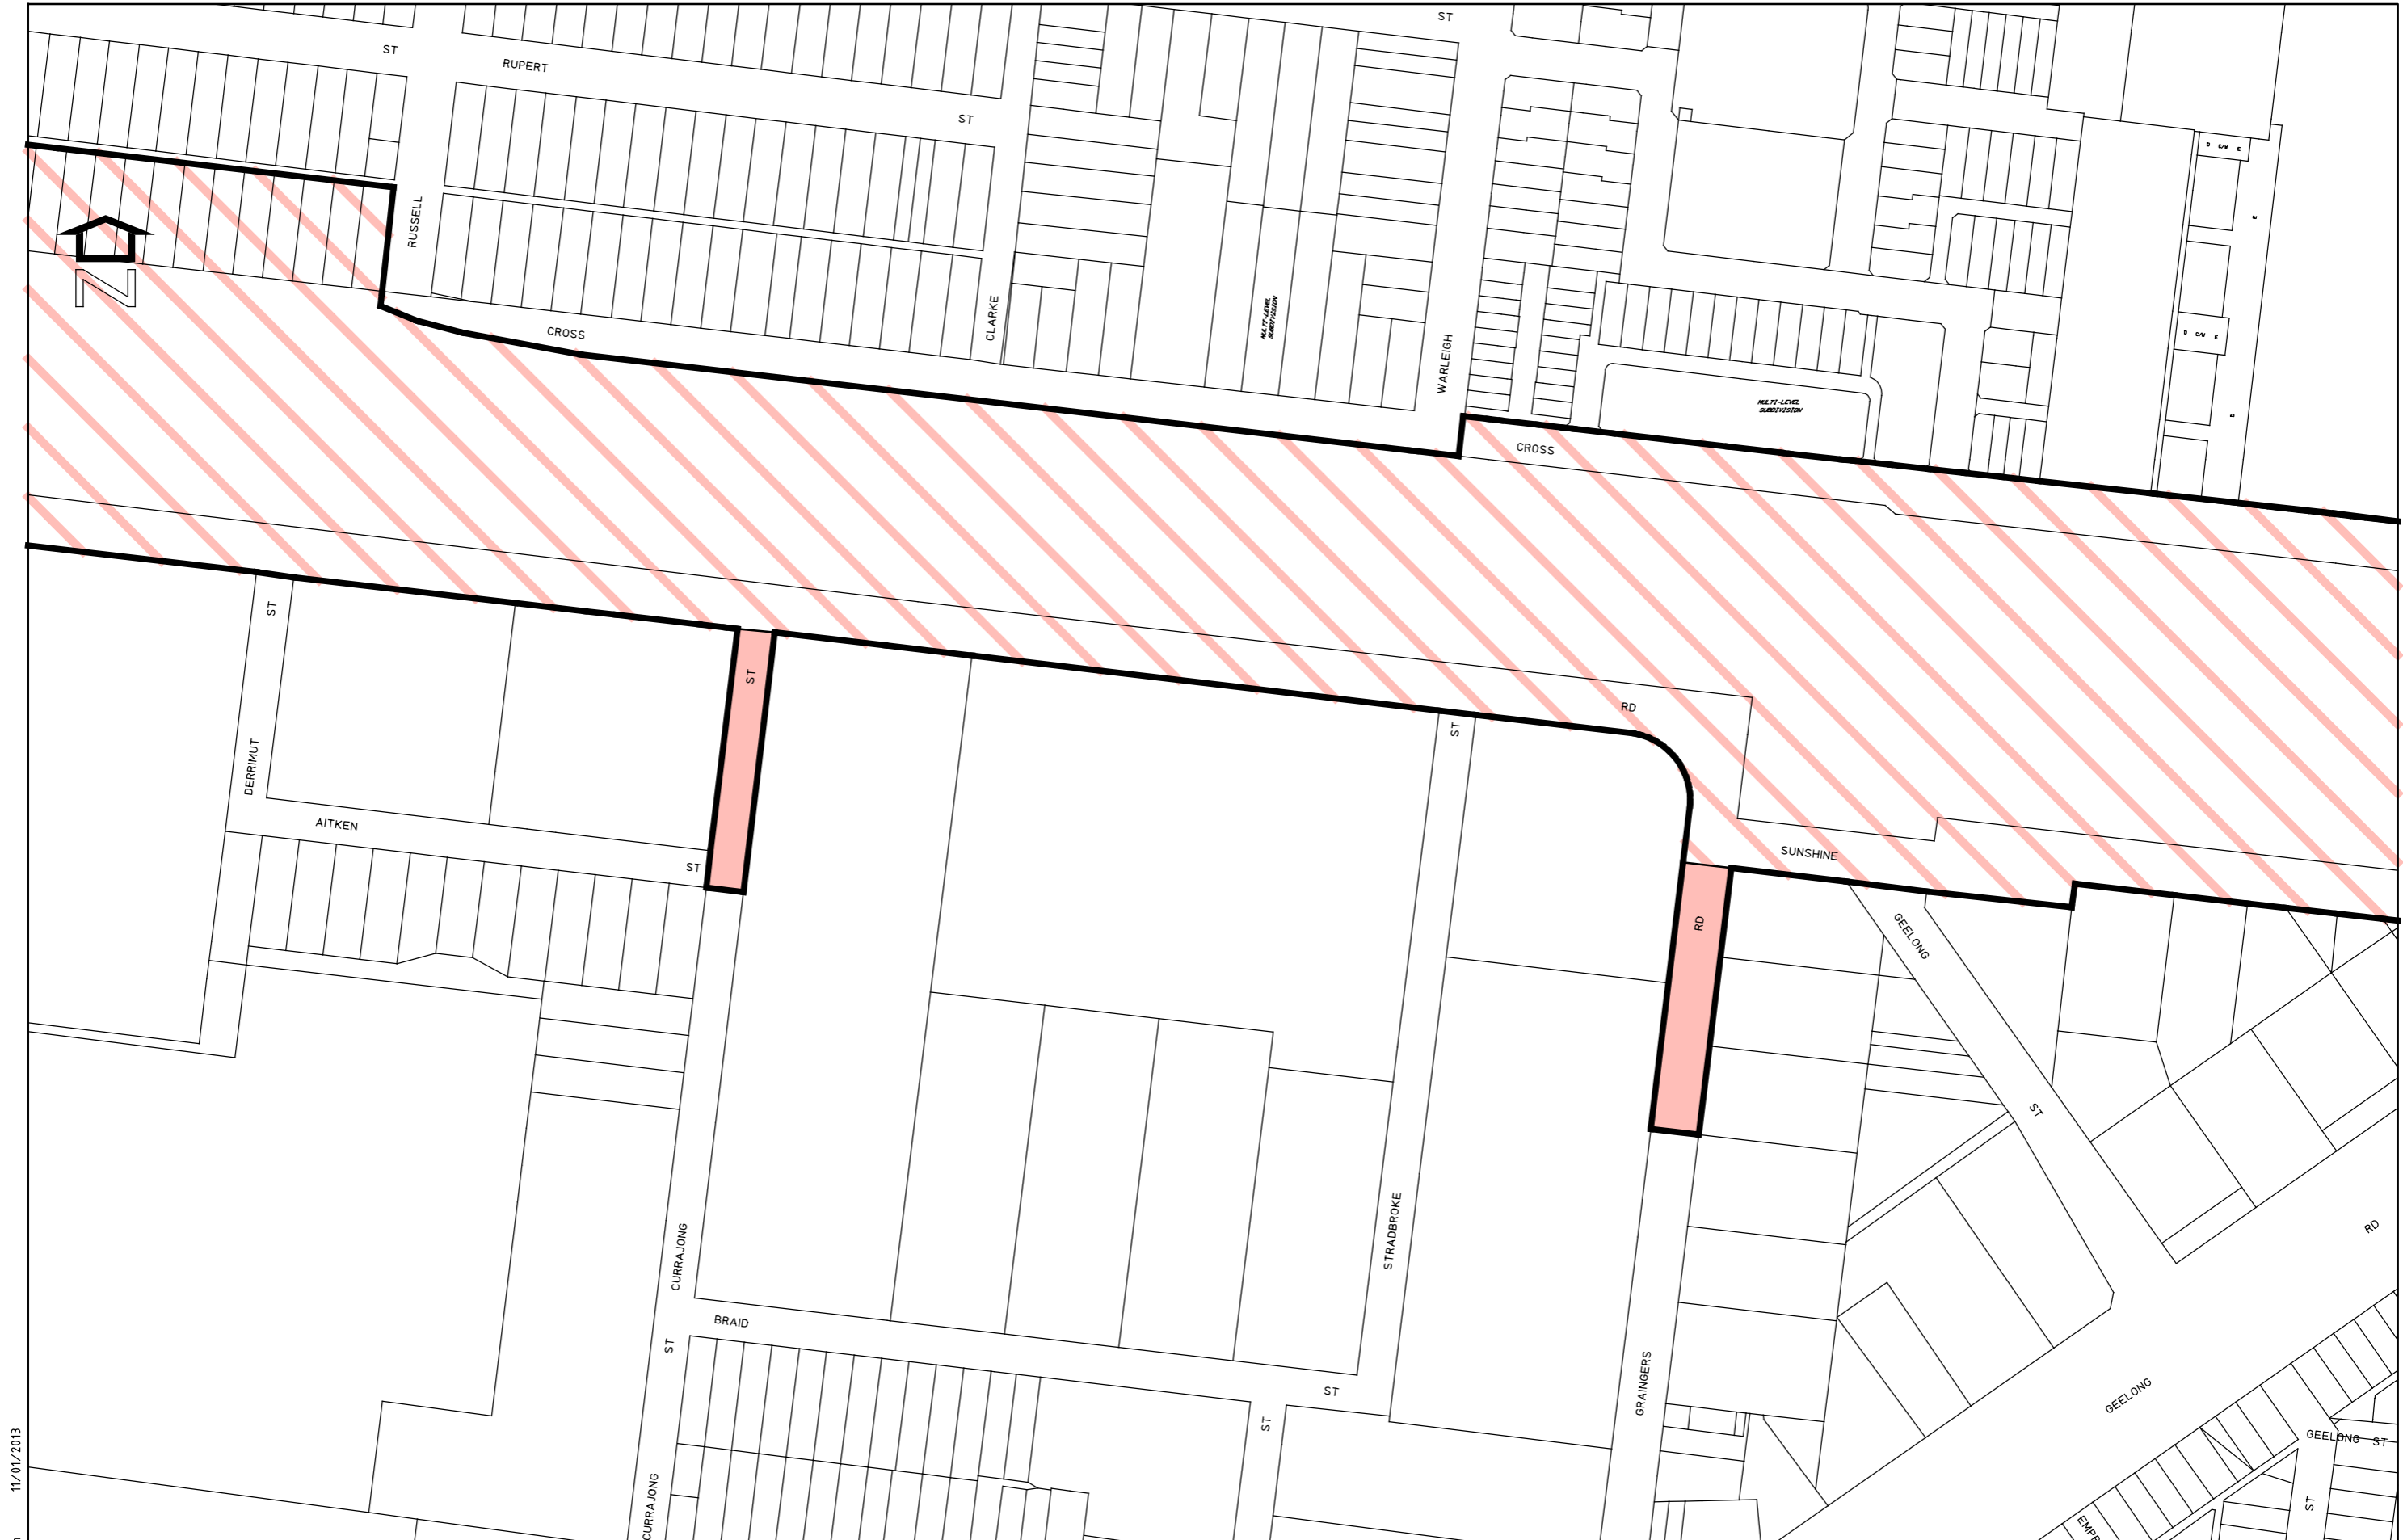

27993-lis--sp-01.dgn 11/01/2013

LEGEND

- AREA TO BE ADDED TO REGIONAL RAIL LINK PROJECT AREA
- EXISTING REGIONAL RAIL LINK PROJECT AREA
- BOUNDARY OF REGIONAL RAIL LINK PROJECT AREA INCLUDING THIS ADDITION

ORIGINAL SHEET SIZE A3
SCALE 1:2500


0 25 50 75
SCALE OF METRES

REGIONAL RAIL LINK 1

PROJECT AREA DESIGNATION - VARIATION 3

SHEET 6 of 12 SHEETS

LEGL./12-004

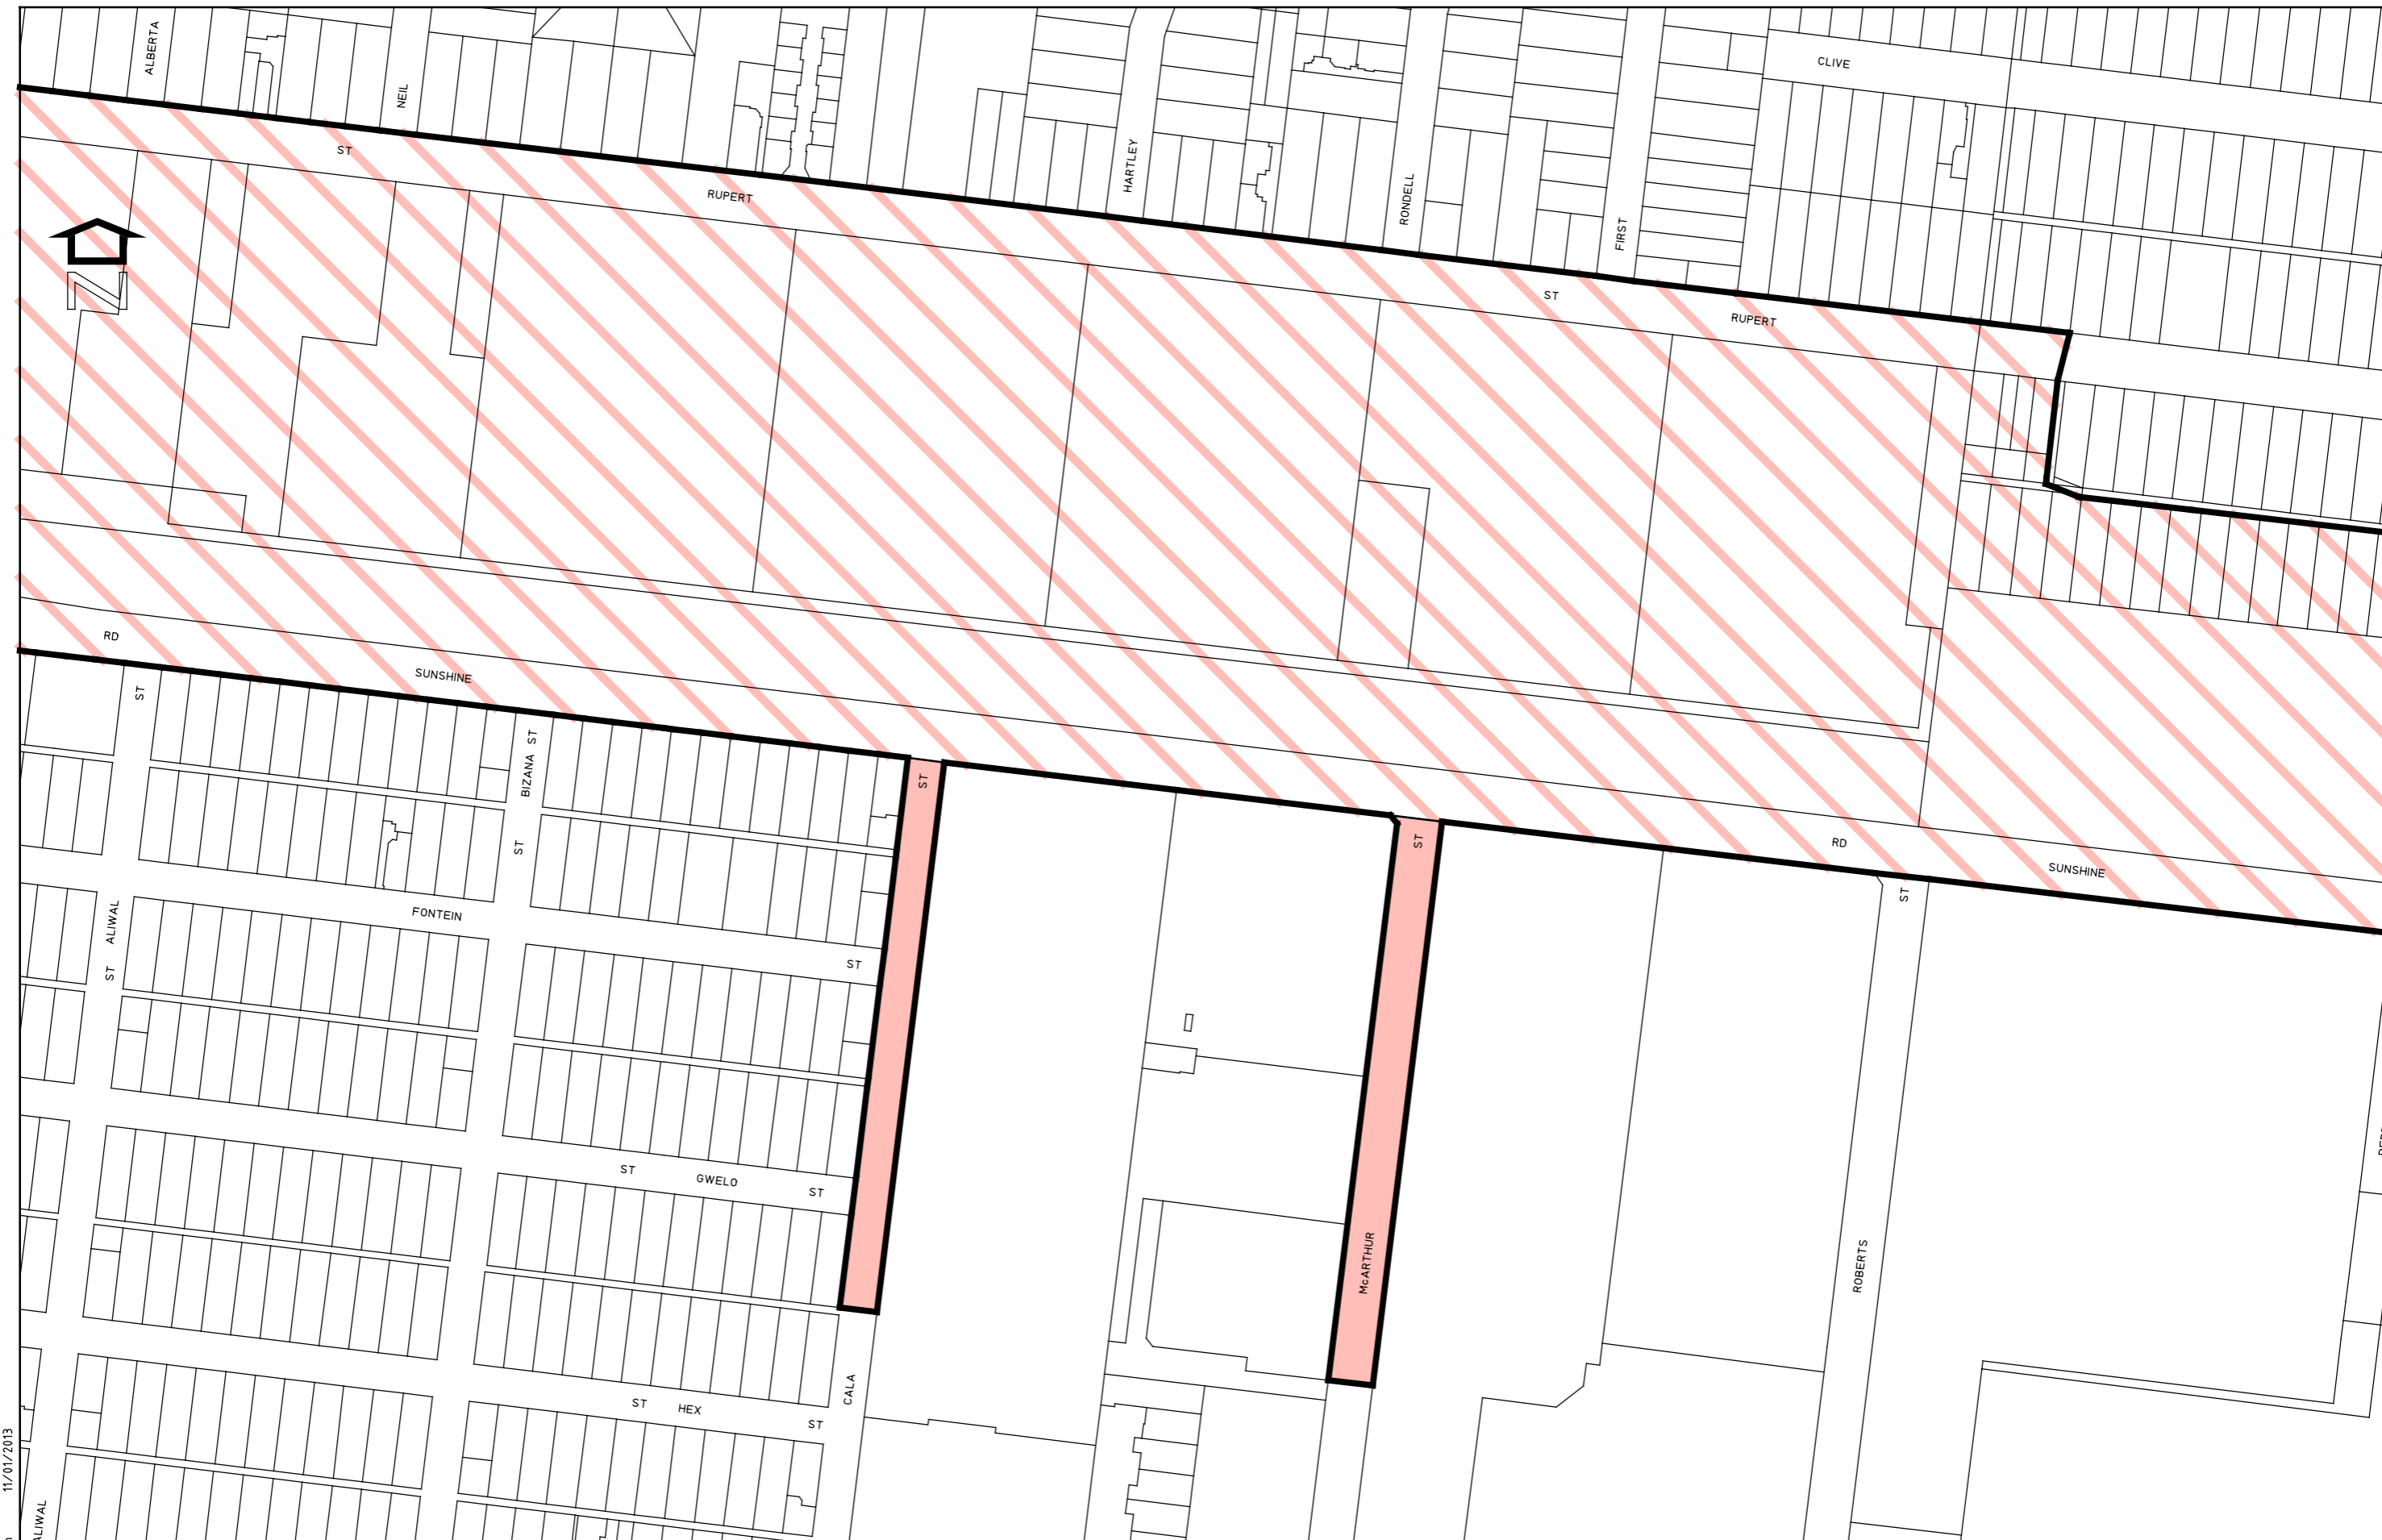

27993-lis--sp-01.dgn 11/01/2013

LEGEND

- AREA TO BE ADDED TO REGIONAL RAIL LINK PROJECT AREA
- EXISTING REGIONAL RAIL LINK PROJECT AREA
- BOUNDARY OF REGIONAL RAIL LINK PROJECT AREA INCLUDING THIS ADDITION

ORIGINAL SHEET SIZE A3
SCALE 1:2500


0 25 50 75
SCALE OF METRES

REGIONAL RAIL LINK 1




PROJECT AREA DESIGNATION - VARIATION 3

SHEET 7 of 12 SHEETS

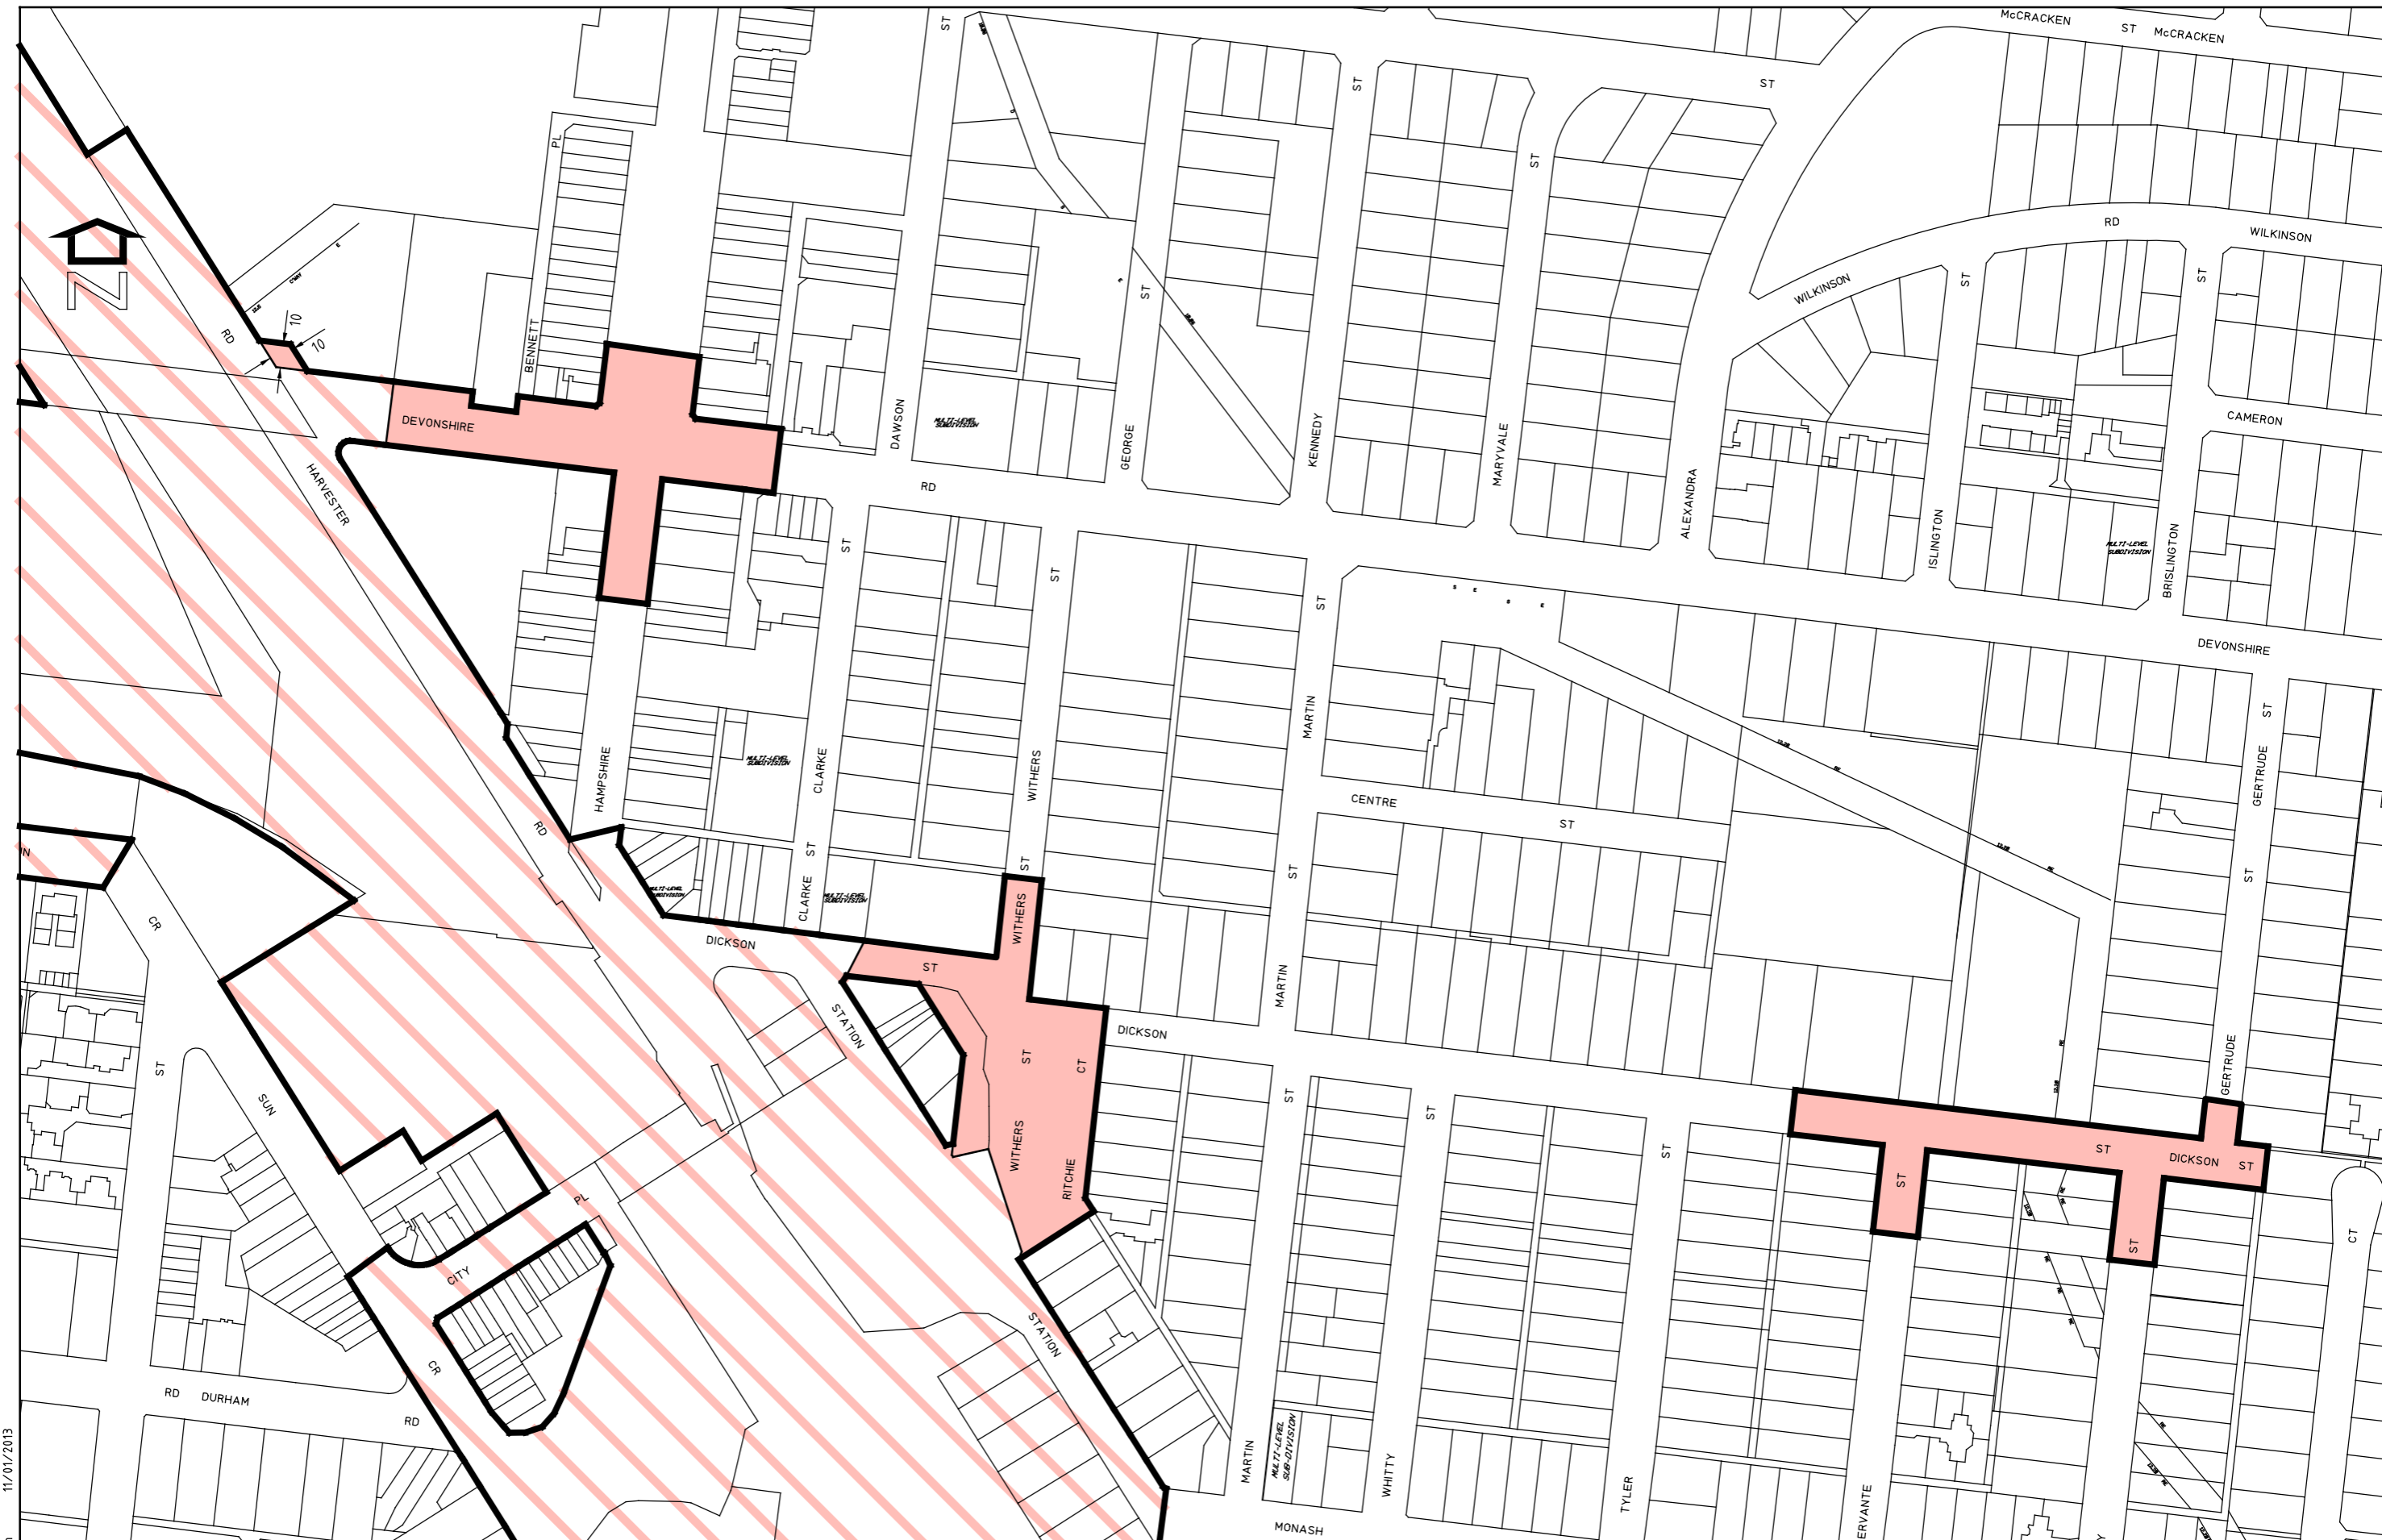
LEGL./12-004



27993-lis--sp-01.dgn 11/01/2013

LEGEND	
	AREA TO BE ADDED TO REGIONAL RAIL LINK PROJECT AREA
	EXISTING REGIONAL RAIL LINK PROJECT AREA
	BOUNDARY OF REGIONAL RAIL LINK PROJECT AREA INCLUDING THIS ADDITION

ORIGINAL SHEET SIZE A3
SCALE 1:2500






SCALE OF METRES

REGIONAL RAIL LINK 1	
PROJECT AREA DESIGNATION - VARIATION 3	
SHEET 8 of 12 SHEETS	LEGL./12-004




11/01/2013
27993-lis--sp-01.dgn

LEGEND

-  AREA TO BE ADDED TO REGIONAL RAIL LINK PROJECT AREA
-  EXISTING REGIONAL RAIL LINK PROJECT AREA
-  BOUNDARY OF REGIONAL RAIL LINK PROJECT AREA INCLUDING THIS ADDITION

ORIGINAL SHEET SIZE A3
SCALE 1:2500

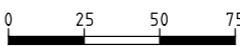

SCALE OF METRES

REGIONAL RAIL LINK 1

PROJECT AREA DESIGNATION - VARIATION 3

SHEET 9 of 12 SHEETS

LEGL./12-004



27993-lis--sp-01.dgn 11/01/2013

LEGEND

- AREA TO BE ADDED TO REGIONAL RAIL LINK PROJECT AREA
- EXISTING REGIONAL RAIL LINK PROJECT AREA
- BOUNDARY OF REGIONAL RAIL LINK PROJECT AREA INCLUDING THIS ADDITION

ORIGINAL SHEET SIZE A3
SCALE 1:2500

0 25 50 75
SCALE OF METRES

REGIONAL RAIL LINK 1

PROJECT AREA DESIGNATION - VARIATION 3




SHEET 10 of 12 SHEETS

LEGL./12-004




27993-lis--sp-01.dgn 11/01/2013

LEGEND

-  AREA TO BE ADDED TO REGIONAL RAIL LINK PROJECT AREA
-  EXISTING REGIONAL RAIL LINK PROJECT AREA
-  BOUNDARY OF REGIONAL RAIL LINK PROJECT AREA INCLUDING THIS ADDITION

ORIGINAL SHEET SIZE A3
SCALE 1:2500




SCALE OF METRES

REGIONAL RAIL LINK 1

PROJECT AREA DESIGNATION - VARIATION 3

SHEET 11 of 12 SHEETS

LEGL./12-004

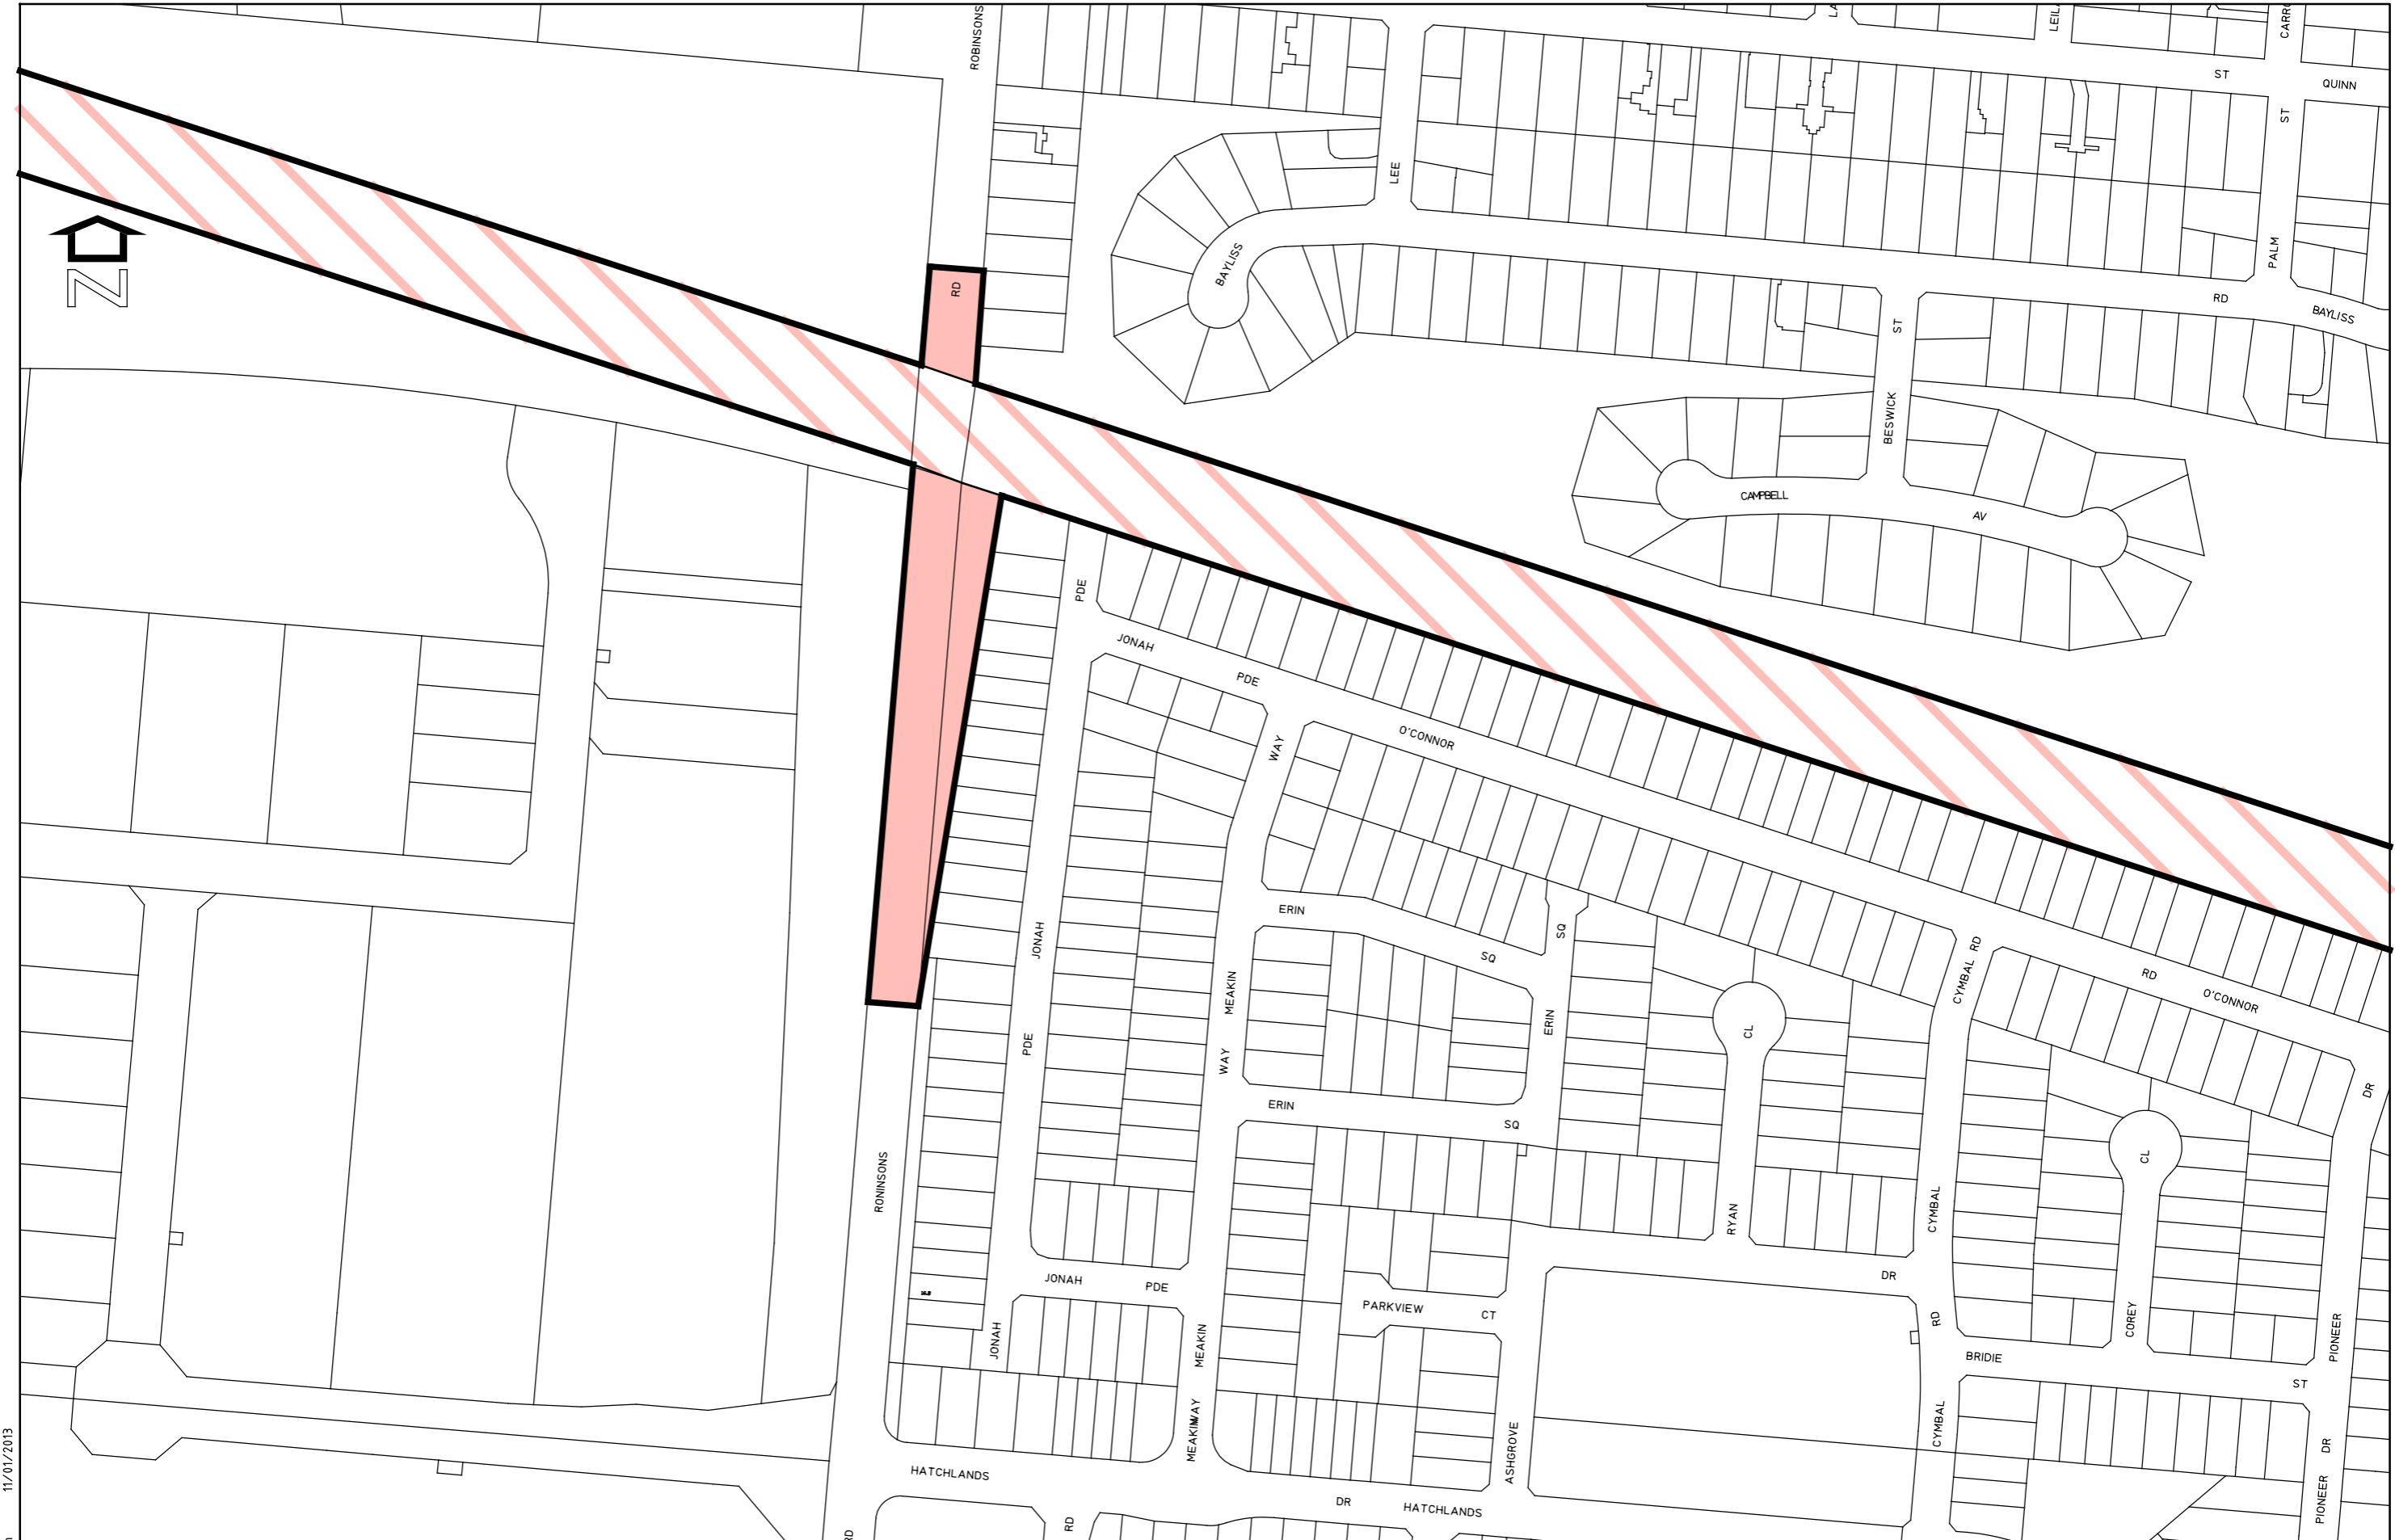

27993-lis--sp-01.dgn 11/01/2013

LEGEND

- AREA TO BE ADDED TO REGIONAL RAIL LINK PROJECT AREA
- EXISTING REGIONAL RAIL LINK PROJECT AREA
- BOUNDARY OF REGIONAL RAIL LINK PROJECT AREA INCLUDING THIS ADDITION

ORIGINAL SHEET SIZE A3
SCALE 1:2500

0 25 50 75
SCALE OF METRES

REGIONAL RAIL LINK 1

PROJECT AREA DESIGNATION - VARIATION 3

SHEET 12 of 12 SHEETS

LEGL./12-004