


25-Jan-2013 5:000 m / mm I:\SBIF\Projects\SB19567\Deliverables\Drawings\Sketches\SB19567-SKM-SK-017.dgn

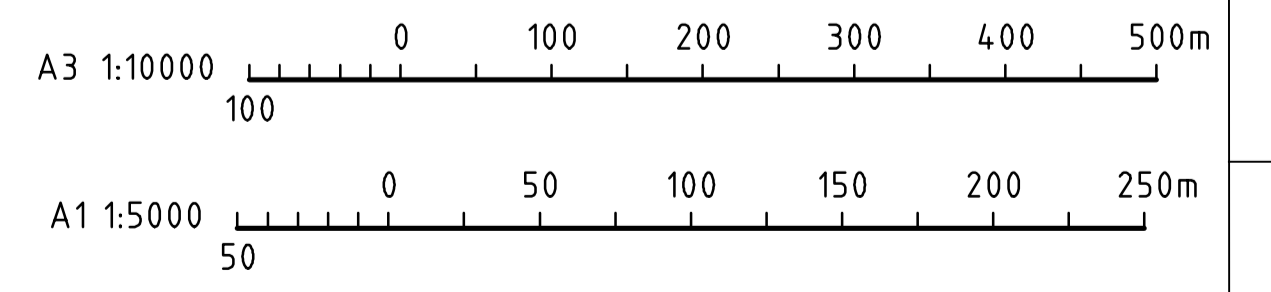

PRELIMINARY

No	DATE	DESIGN REVIEW	REV'D P.MGR	APP'D P.DIR	AMENDMENT
B	17/07/12				PRELIMINARY ISSUE
A	21/06/12				PRELIMINARY ISSUE

REF.	DRAWING NUMBER	REFERENCE DRAWING TITLE



**SINCLAIR KNIGHT MERZ**  
**SKM**

A.C.N 001 024 095  
Sinclair Knight Merz Pty. Ltd.  
452 Flinders Street  
Melbourne, Vic 3000, Australia  
PO Box 312, Flinders Lane  
Melbourne, Vic. 8009, Australia

Tel: +61 3 8668 3000  
Fax: +61 3 8668 3001  
Web: www.skmconsulting.com

SKM PROJECT No.

PROJECT SECOND MURRAY RIVER CROSSING ECHUCA-MOAMA			
DRAWN MLT	DRAFTING CHECK DESIGN REVIEW	REVIEWED PROJECT MANAGER	APPROVED PROJECT DIRECTOR

TITLE MID-WEST OPTION 2B GENERAL LAYOUT		
SCALE 1:5000	DRAWING No .SKM-SK-017	AMDT B