
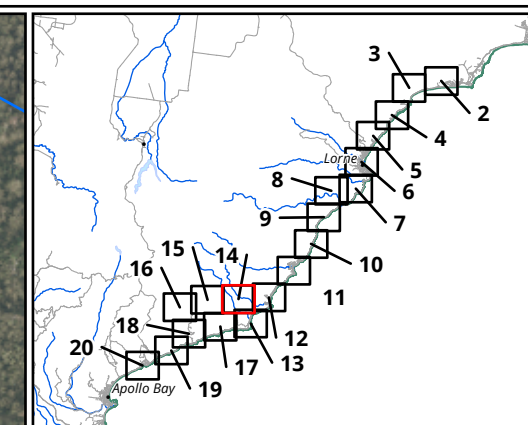


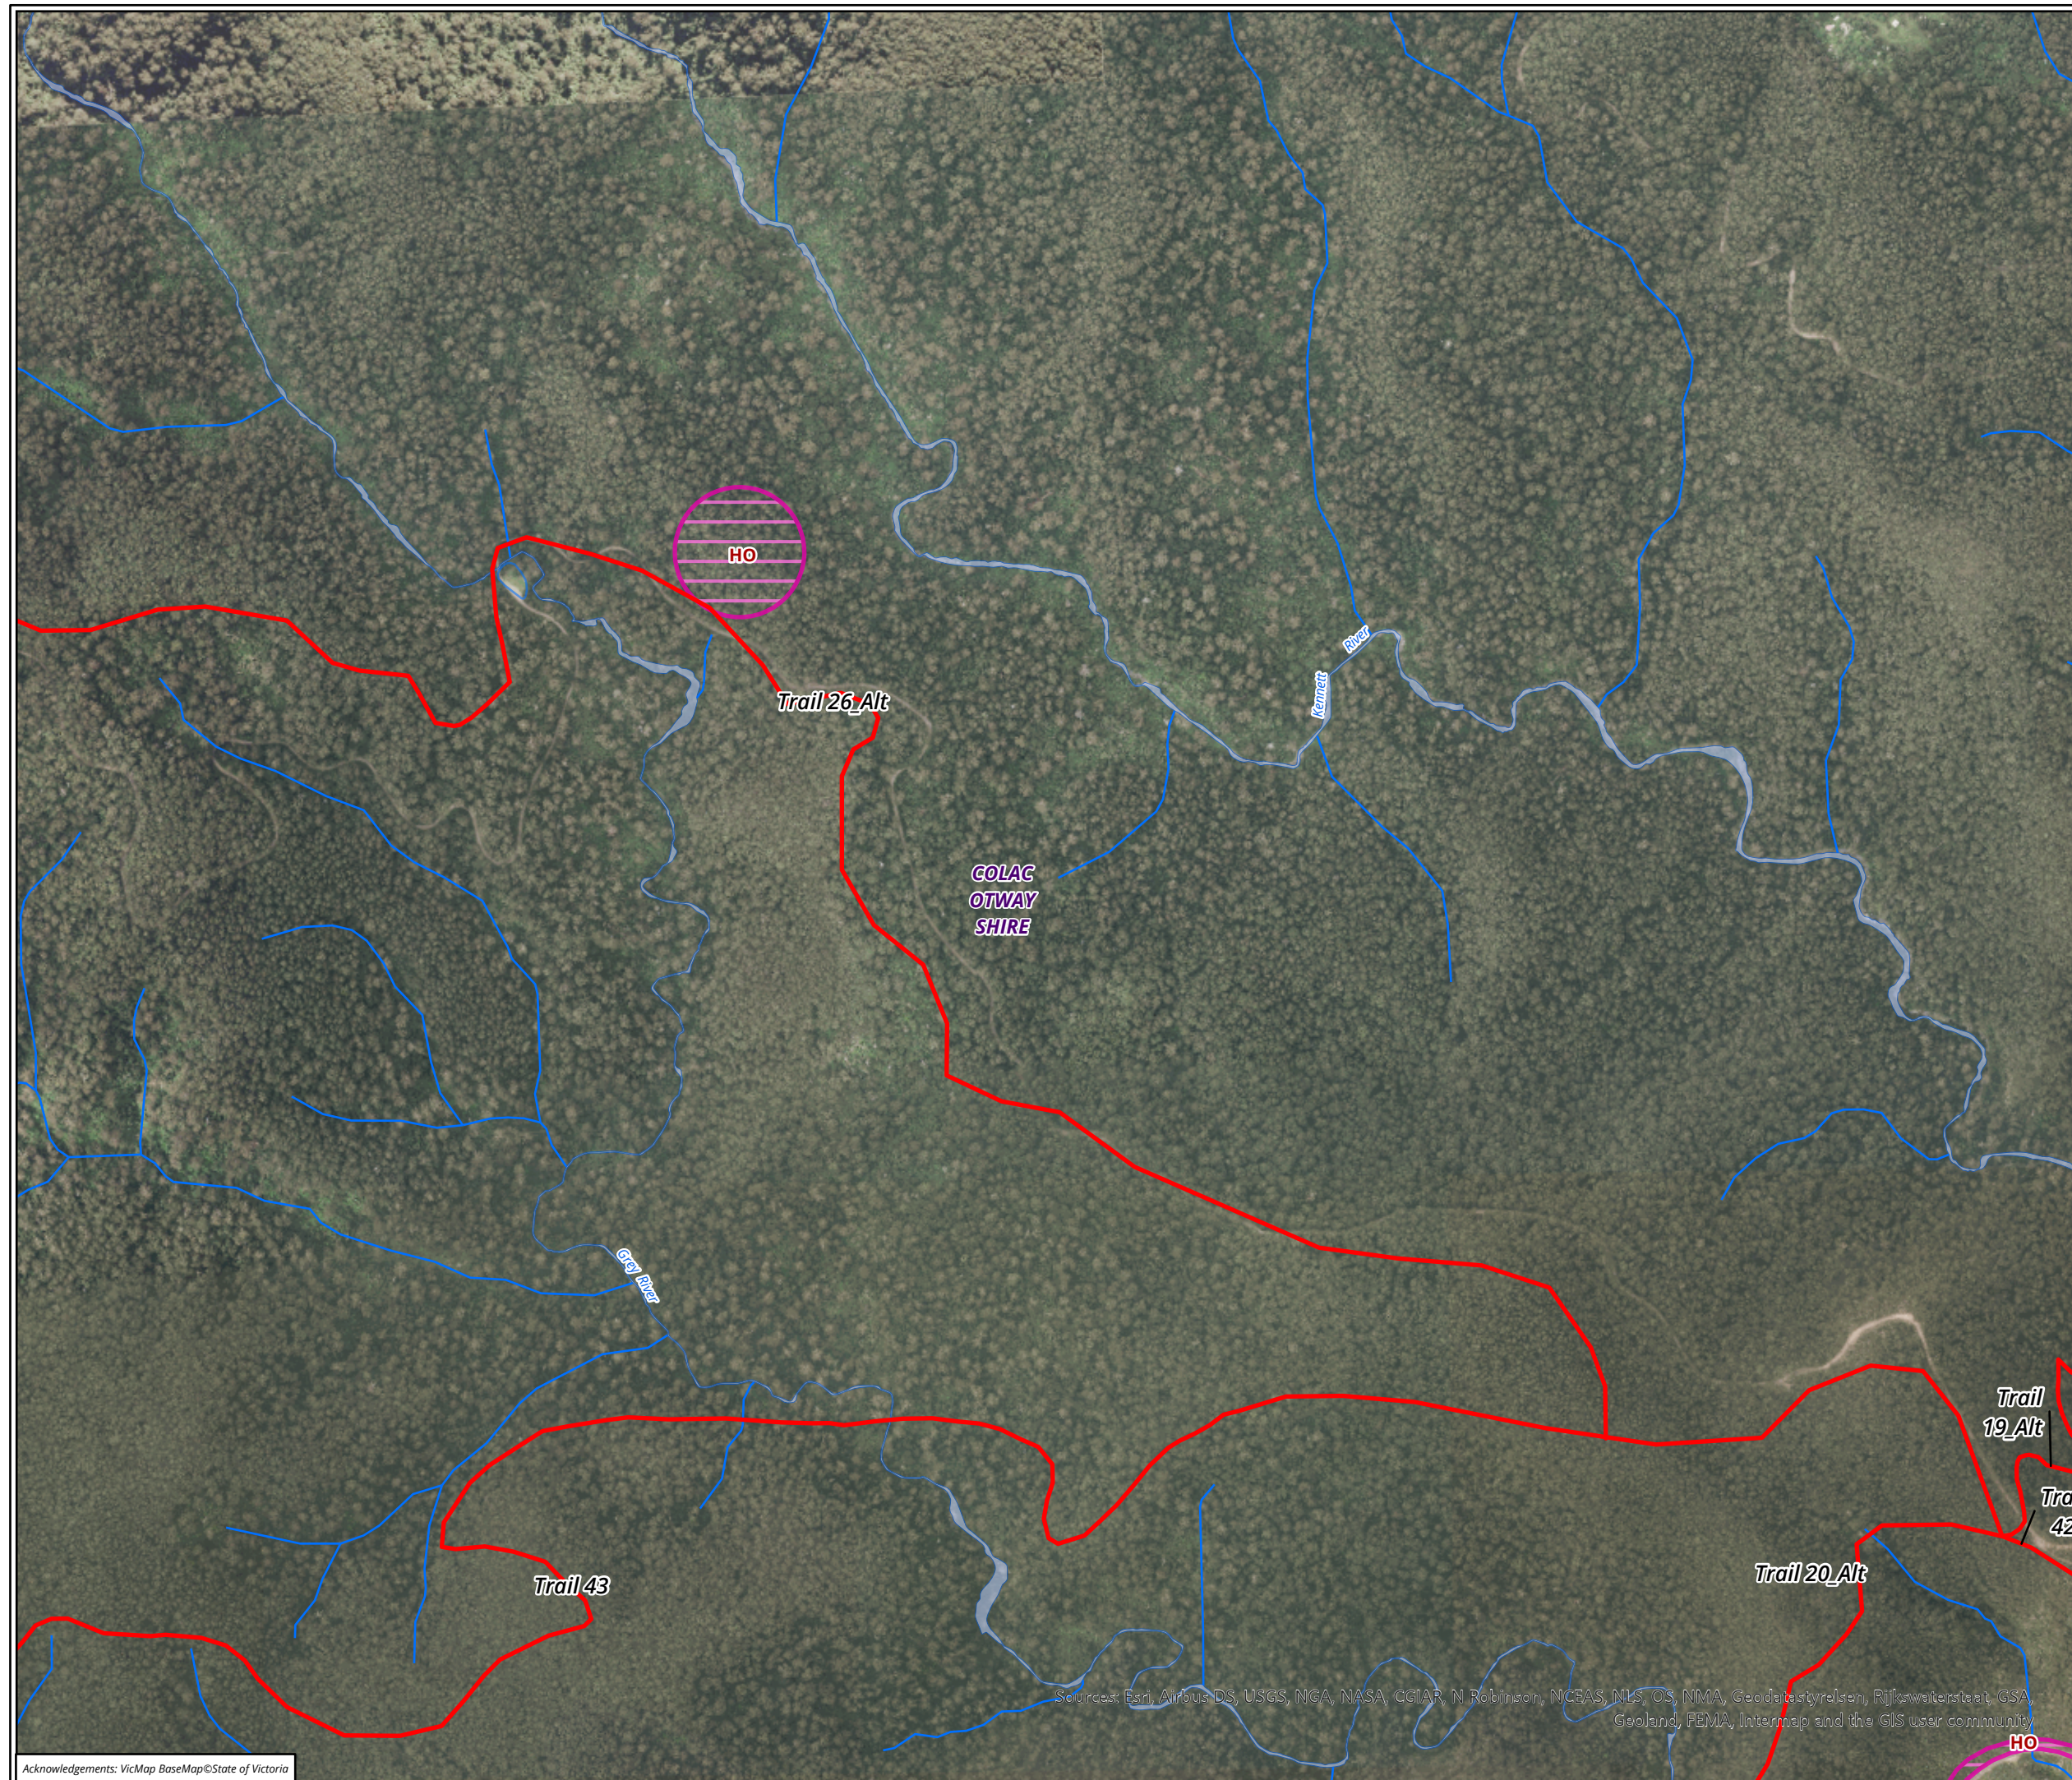

Legend

 Project area

Trail alignment

 New Walking Trail

Planning Overlay

 Heritage Overlay (HO)



Figure 5.14 Heritage, Built form and Other overlays in the vicinity of the study area

0 100 200 300 400 500
Metres

Scale: 1:10,000 @ A3
Coordinate System: GDA 1994 VICGRID94



Matter: 35871,
Date: 07 January 2022 ,
Prepared for: JM, Prepared by: MK, Last edited by: mknudsen
Layout: 35871_F3_Overlay
Project: P:\35800s\35871\Mapping\
35871_GORT_WT_Planning_Figures.aprx

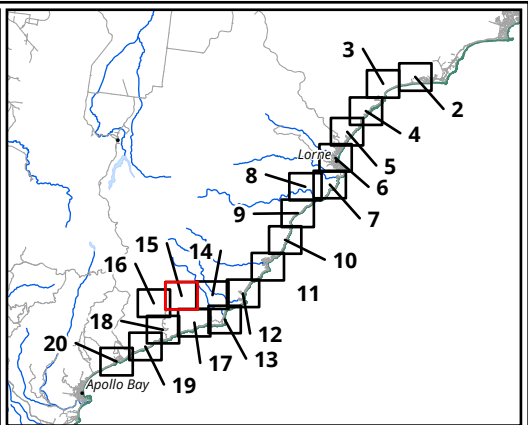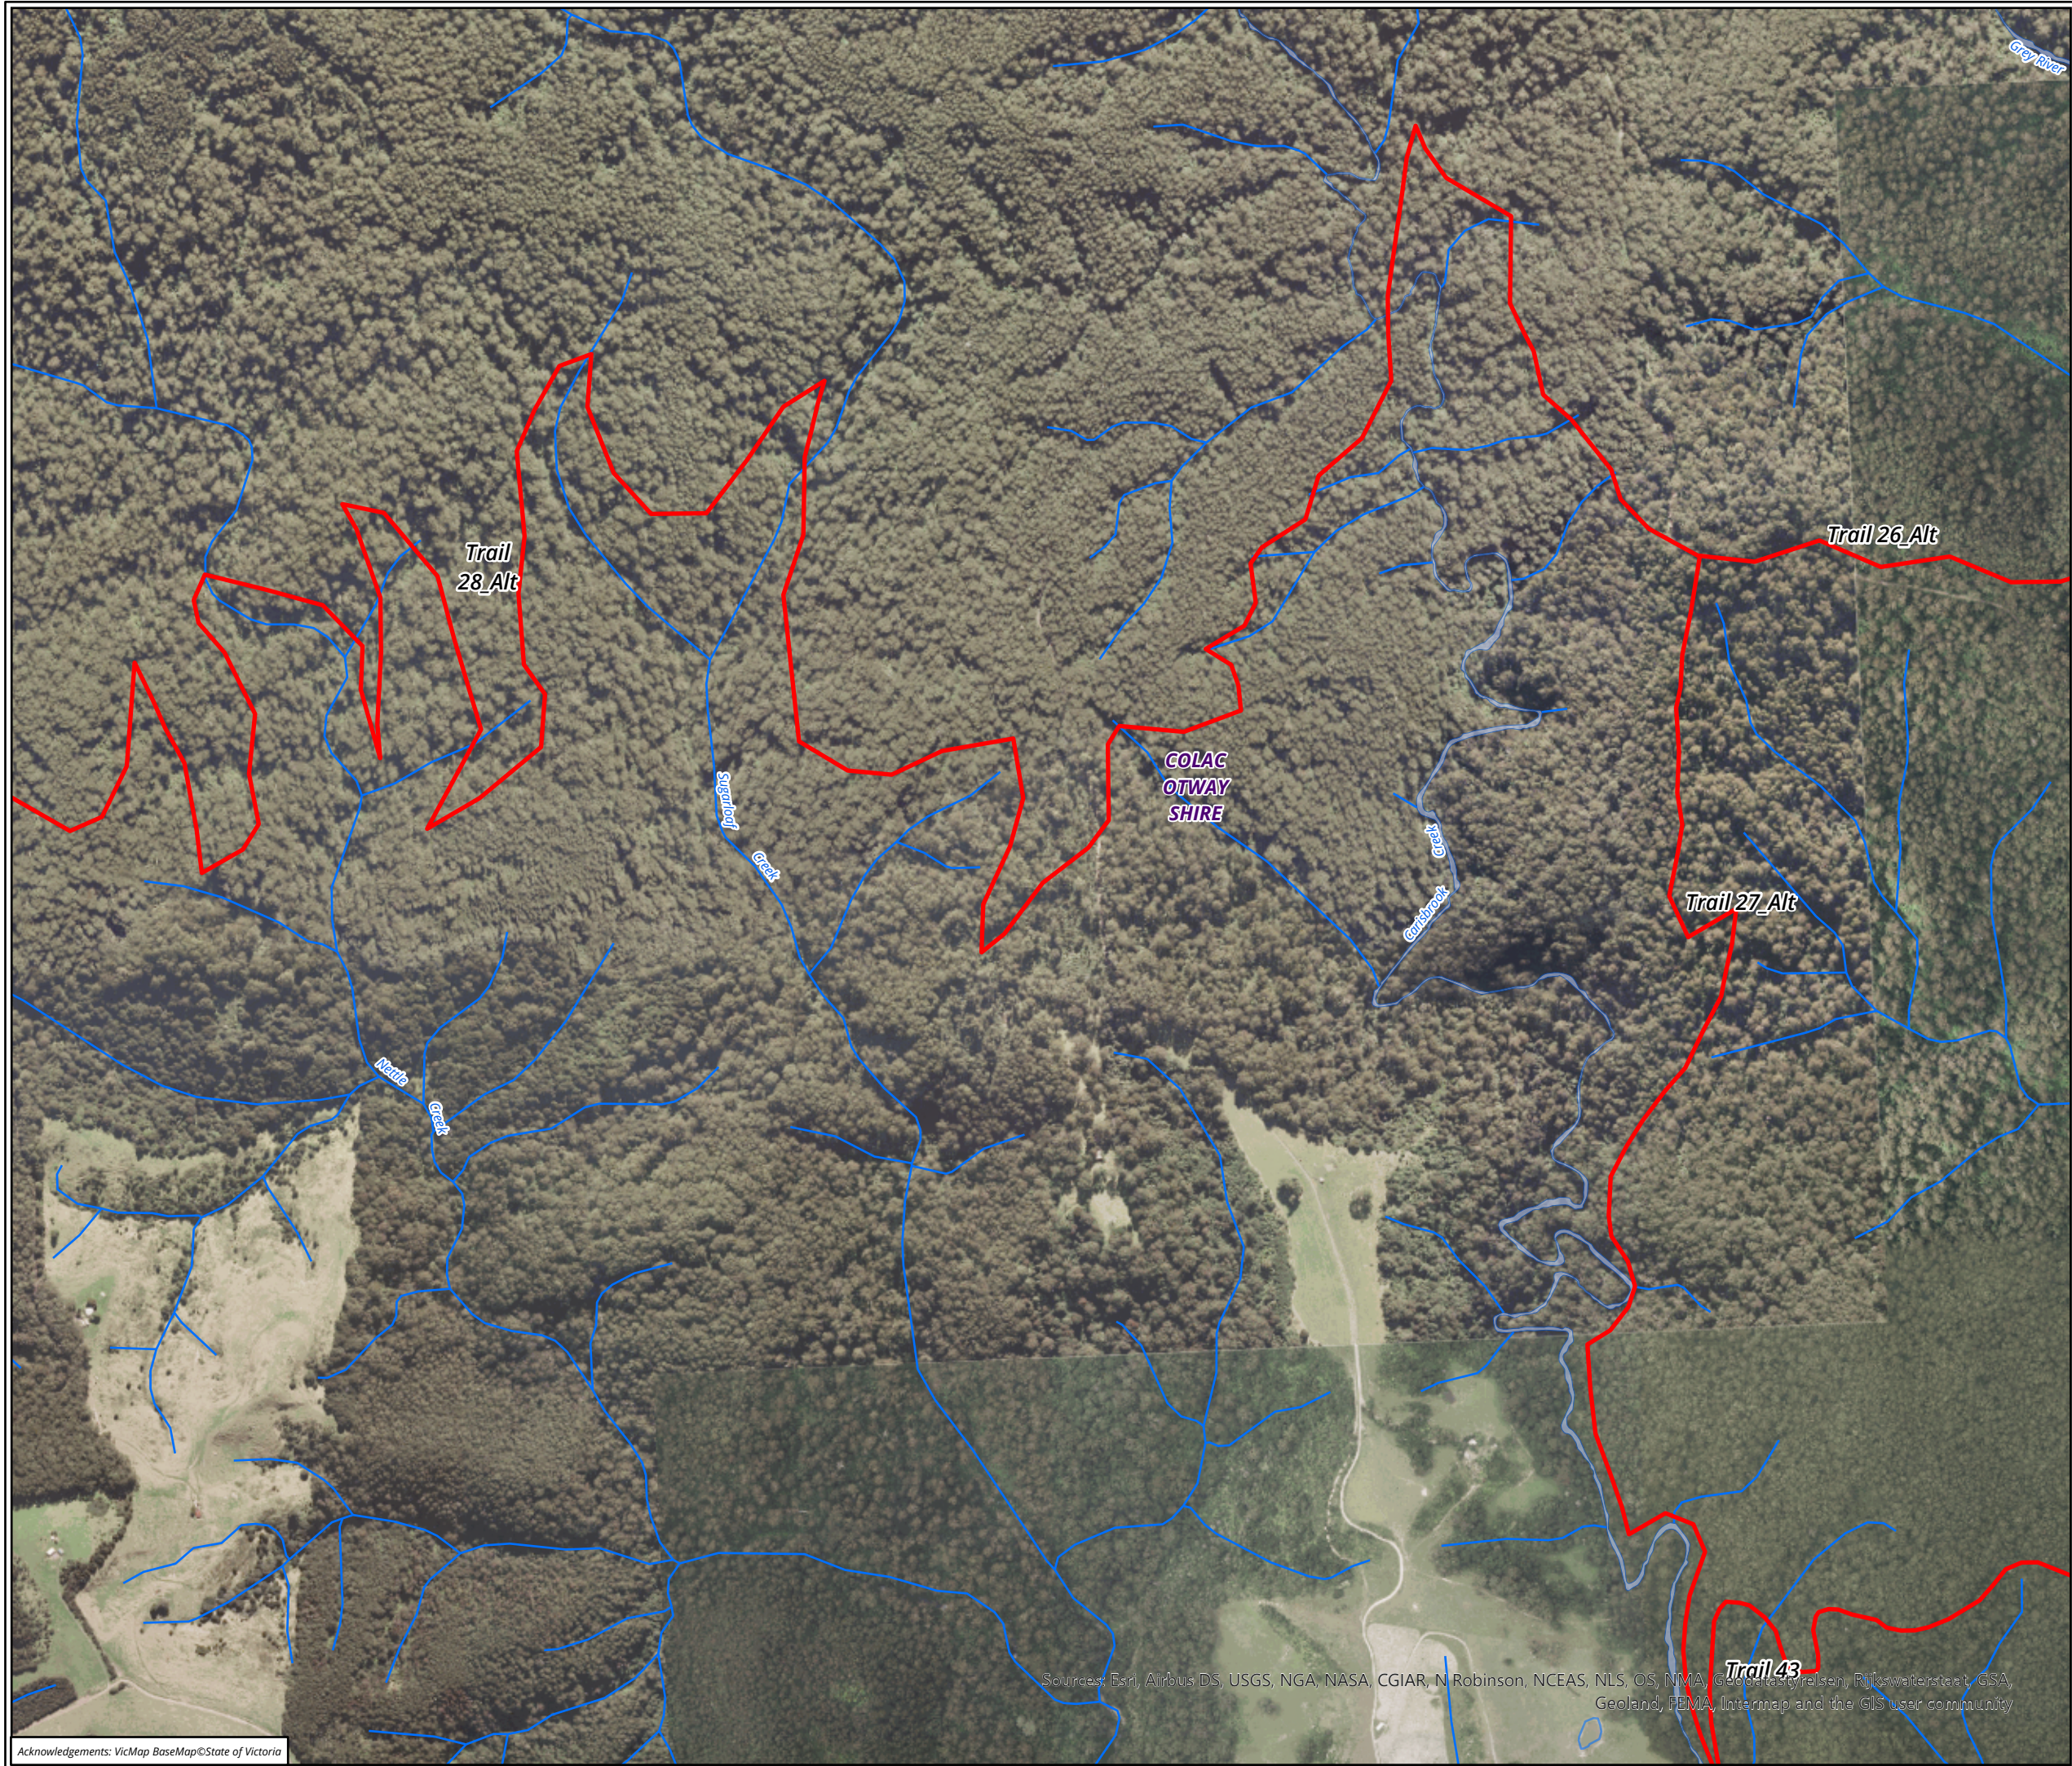

- Legend**
- Project area
 - Trail alignment
 - New Walking Trail

Figure 5.15 Heritage, Built form and Other overlays in the vicinity of the study area

0 100 200 300 400 500
Metres
Scale: 1:10,000 @ A3
Coordinate System: GDA 1994 VICGRID94

biosis.

Matter: 35871,
Date: 07 January 2022 ,
Prepared for: JM, Prepared by: MK, Last edited by: mknudsen
Layout: 35871_F3_Overlay
Project: P:\35800s\35871\Mapping\
35871_GORT_WT_Planning_Figures.aprx