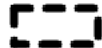

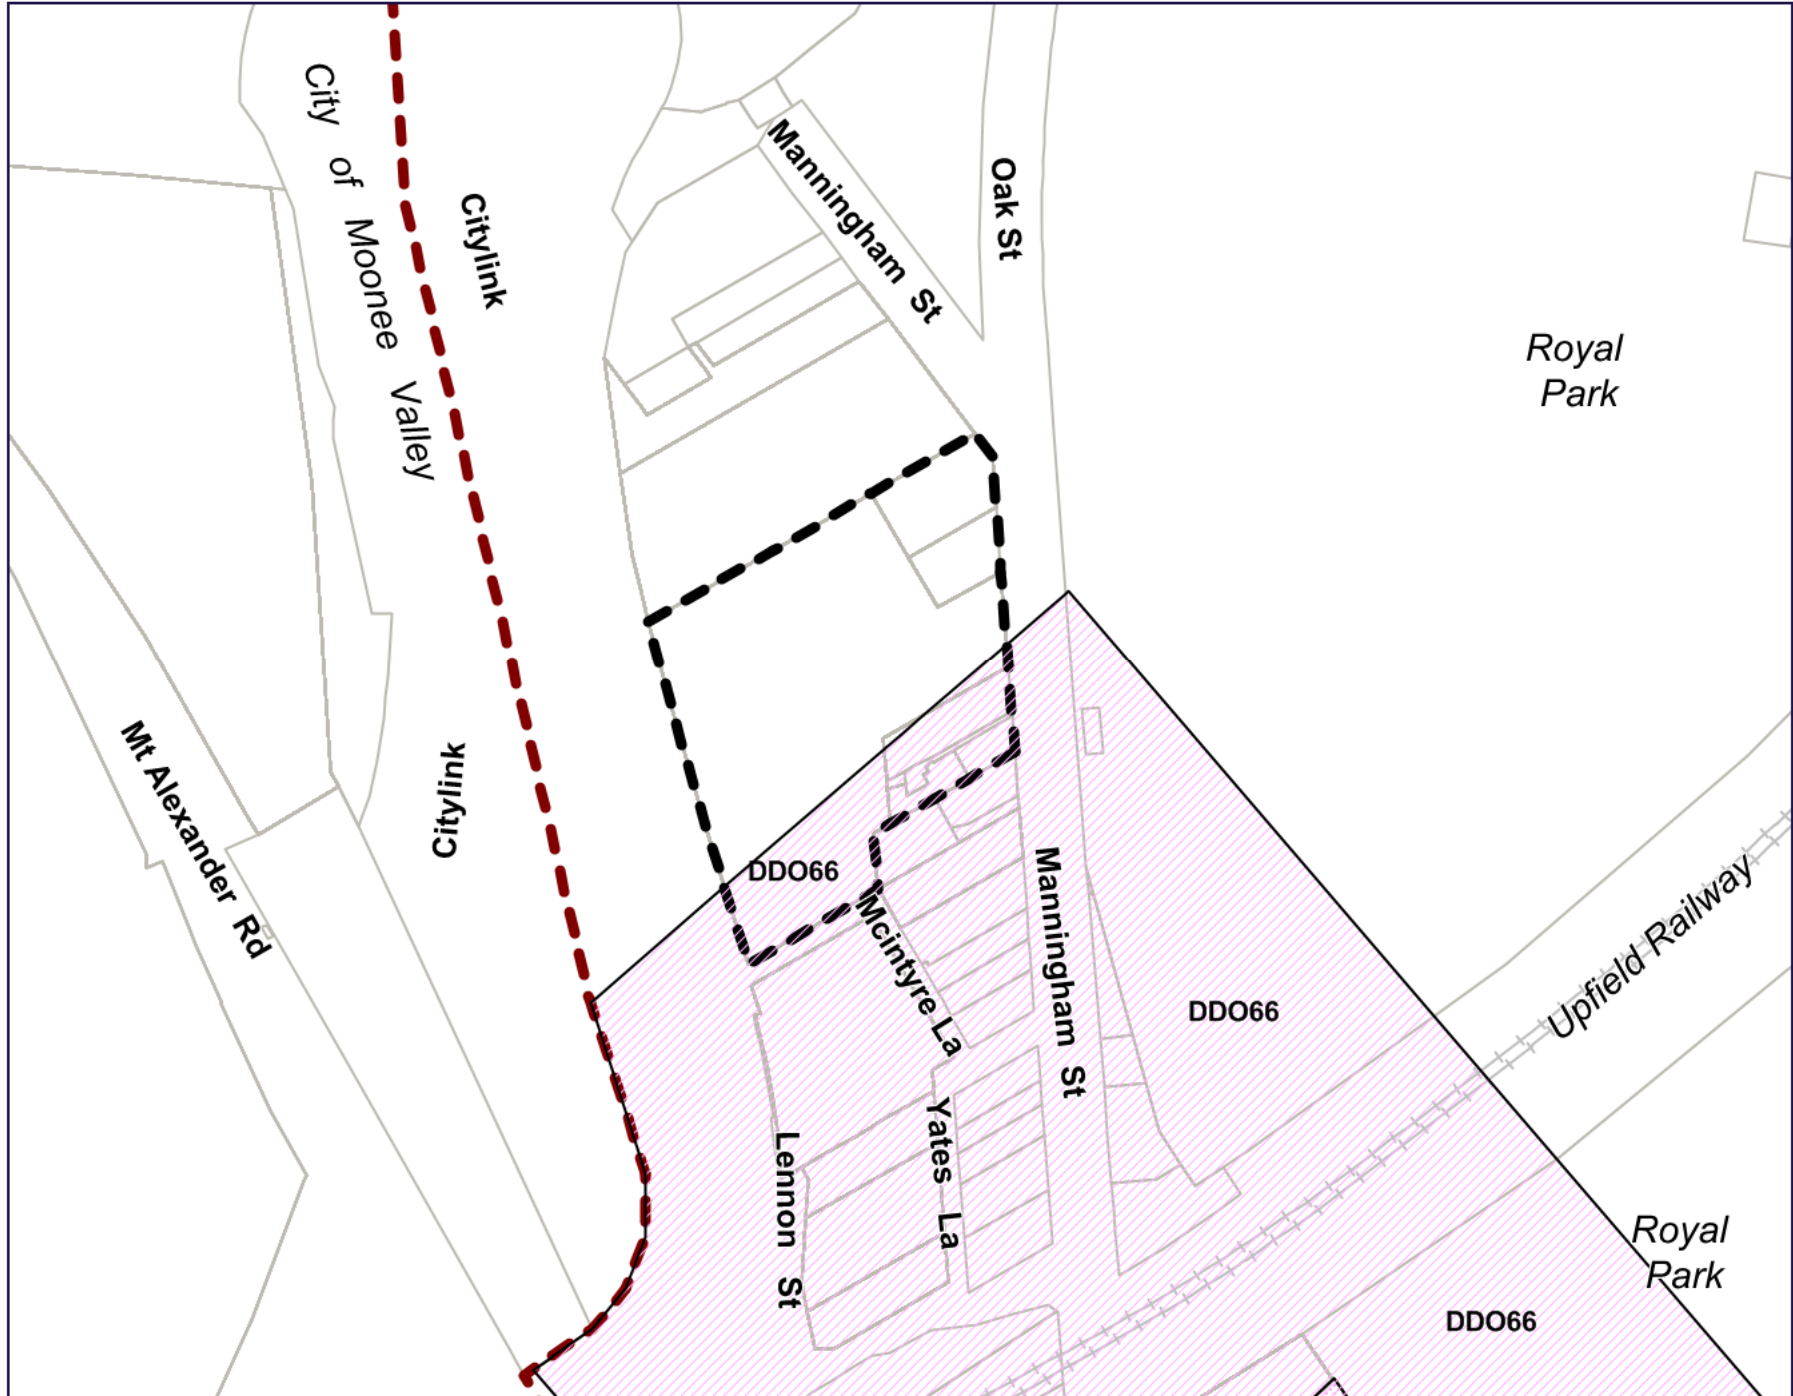


-  Manningham St Site
-  Design and Development Overlay - Schedule 66



NORTH

