


**LEGEND**

<p><b>Surveyed Vegetation</b></p> <ul style="list-style-type: none"> <li> Aquatic Herbland</li> <li> Basalt Shrubby Woodland</li> <li> Plains Grassland</li> <li> DELWP Wetland</li> <li> Plains Grassy Wetland</li> <li> Plains Grassy Woodland</li> <li> Stony Knoll Shrubland</li> <li> Tall Marsh</li> <li> Scattered Tree locations</li> </ul>	<p><b>Intersecting Vegetation Locations</b></p> <ul style="list-style-type: none"> <li> Basalt Shrubby Woodland</li> <li> DELWP_Wetland</li> <li> Plains Grassy Wetland</li> <li> Plains Grassy Woodland</li> <li> Stony Knoll Shrubland</li> <li> Tall Marsh</li> </ul>	<p><b>Infrastructure</b></p> <ul style="list-style-type: none"> <li> Met Mast</li> <li> Wind Turbine &amp; Hardstand</li> <li> Quarry</li> <li> Site Access Tracks</li> <li> Underground Cables</li> <li> Overground 132kV Line</li> <li> Site Boundary</li> <li> Substation</li> </ul>
---	--	---

COMPANY <b>WILLATOOK WIND FARM PTY LTD</b>			
TITLE <b>FIGURE 11 A PROPOSED ON SITE NATIVE VEGETATION REMOVAL</b>			
DATE	13 SEP 2018	DRAWN BY	D.PEAKE
JOB NO.	090301	CHECKED BY	R.BARKER
DWG NO.	356	SHEET	1 OF 1
REVISION	A	SIZE	A3
VERSION	4	PROJECTION	Australia MGA94 (54)
SCALE	1:54000		



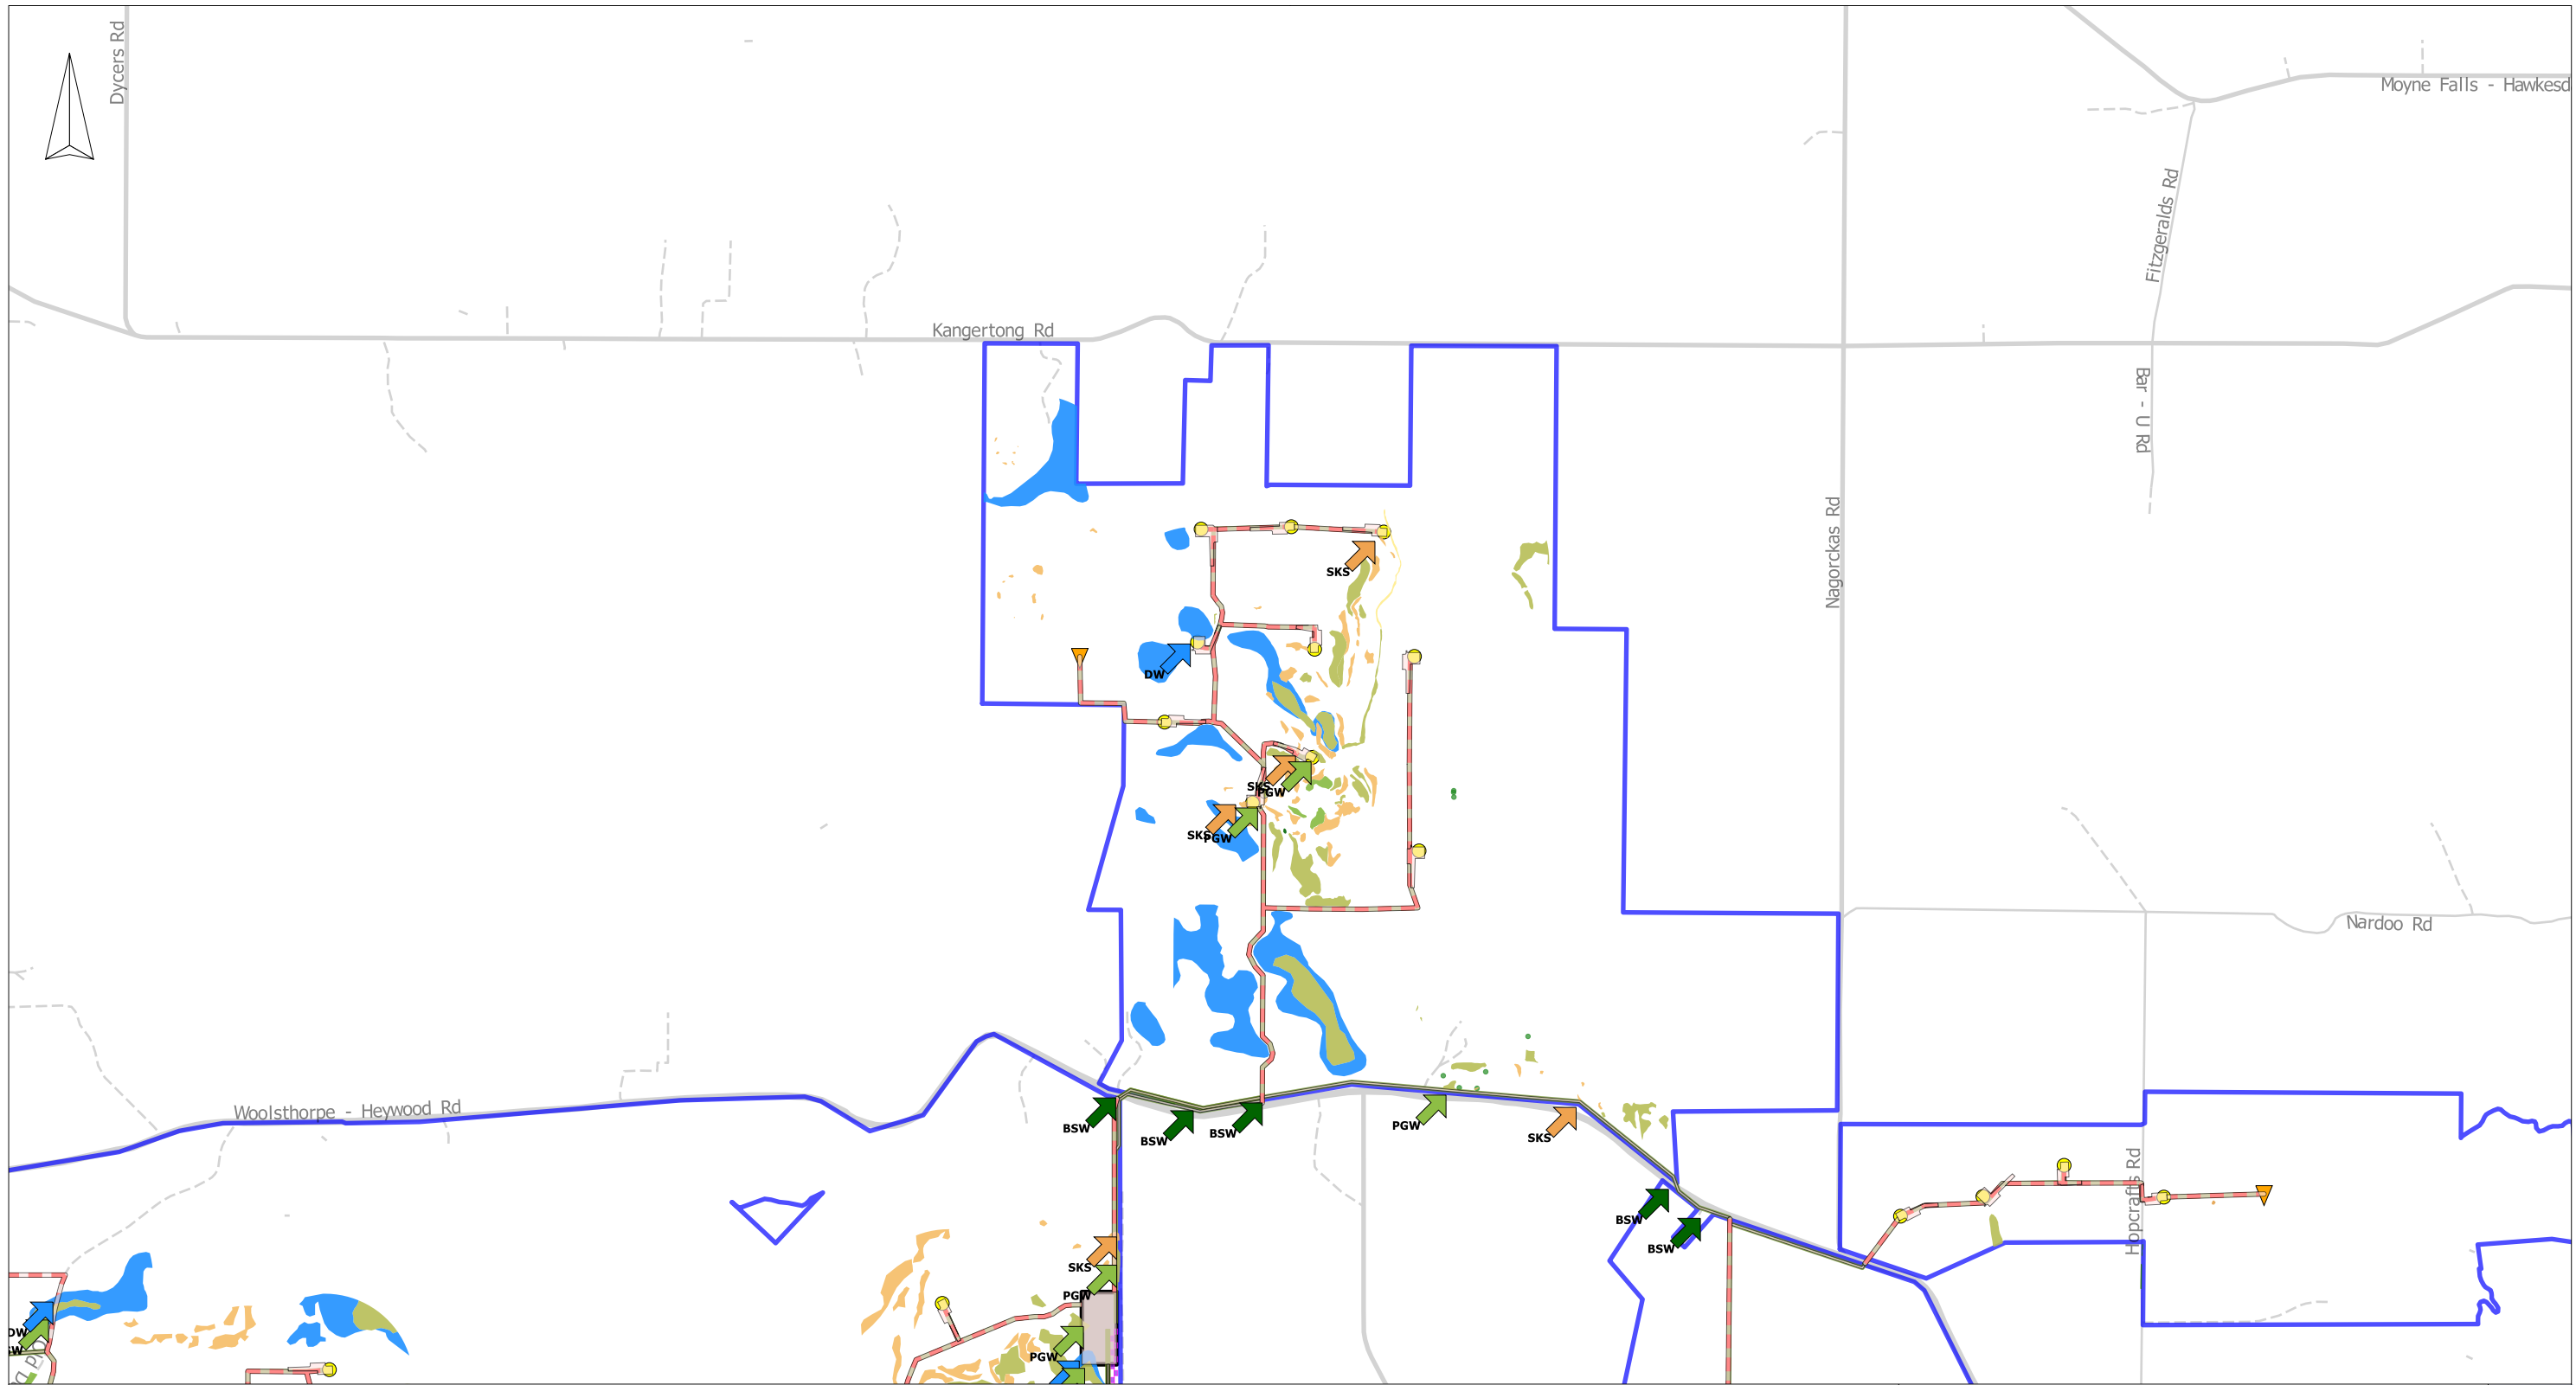


**LEGEND**

Site Vegetation		Intersecting Vegettion		Infrastructure	
	Aquatic Herbland		Basalt Shrubby Woodland (BSW)		Met Mast
	Basalt Shrubby Woodland		DELWP Wetland (DW)		Wind Turbine & Hardstand
	DELWP Wetland		Plains Grassy Wetland (PGW)		Quarry
	Plains Grassland		Stony Knoll Shrubland (SKS)		Site Access Tracks
	Plains Grassy Wetland				Underground Cables
	Plains Grassy Woodland				Overground 132kV Line
	Stony Knoll Shrubland				Site Boundary
	Tall Marsh				Substation
	Scattered Tree locations				

COMPANY <b>WILLATOOK WIND FARM PTY LTD</b>			
TITLE <b>FIGURE 11 B - NORTH PROPOSED ON SITE VEGETATION REMOVAL</b>			
DATE	13 SEP 2018	DRAWN BY	D.PEAKE
JOB NO.	090301	CHECKED BY	R.BARKER
DWG NO.	356	SHEET	1 OF 1
REVISION	B	SIZE	A3
VERSION	3	PROJECTION	Australia MGA94 (54)
SCALE	0 1:37000 1 km		




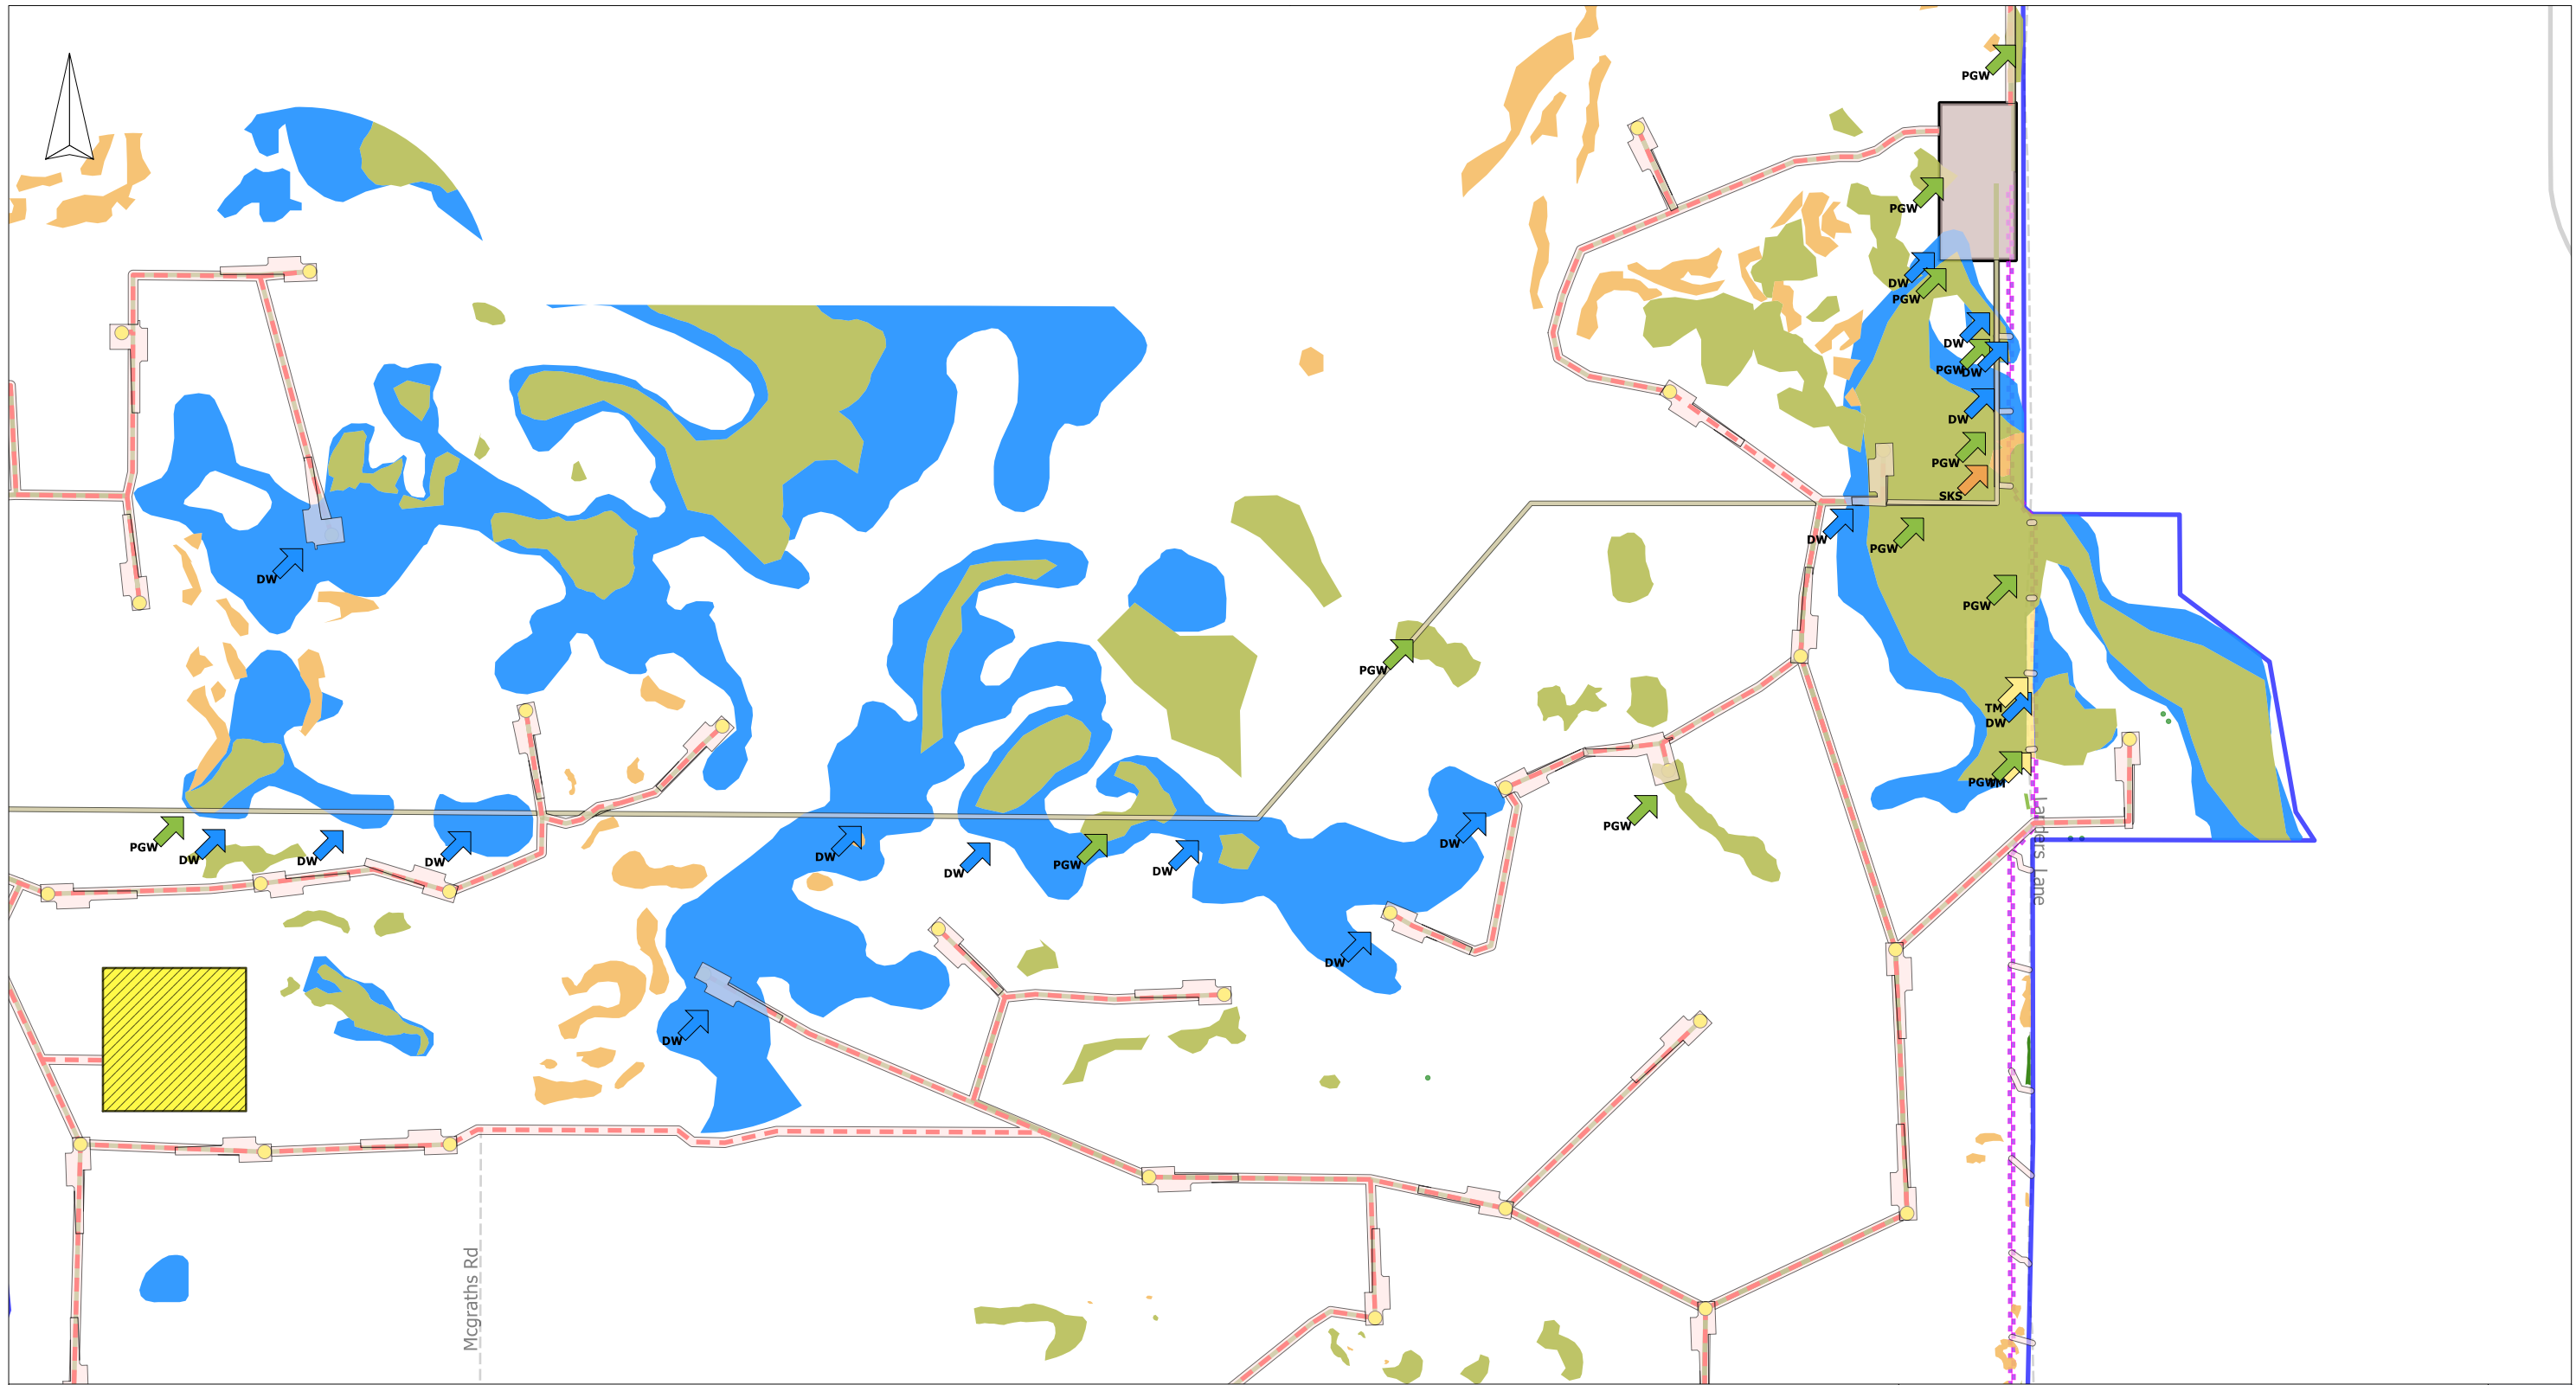

LEGEND	
	<b>Site Vegetation</b> Aquatic Herbland
	Basalt Shrubby Woodland
	DELWP Wetland
	Plains Grassland
	Plains Grassy Wetland
	Plains Grassy Woodland
	Stony Knoll Shrubland
	Tall Marsh
	Scattered Tree locations
	<b>Intersecting Vegetation</b> DELWP Wetland (DW)
	Plains Grassy Wetland (PGW)
	Stony Knoll Shrubland (SKS)
	Tall Marsh (TM)
	<b>Infrastructure</b> Met Mast
	Wind Turbine
	Quarry
	Site Access Tracks
	Underground Cables
	Overground 132kV Line
	Site Boundary
	Substation

COMPANY <b>WILLATOOK WIND FARM PTY LTD</b>			
TITLE <b>FIGURE 11 C - CENTRE PROPOSED ON SITE VEGETATION REMOVAL</b>			
DATE	13 SEP 2018	DRAWN BY	D.PEAKE
JOB NO.	090301	CHECKED BY	R.BARKER
DWG NO.	356	SHEET	1 OF 1
REVISION	C	SIZE	A3
VERSION	4	PROJECTION	Australia MGA94 (54)
SCALE	1:17000		




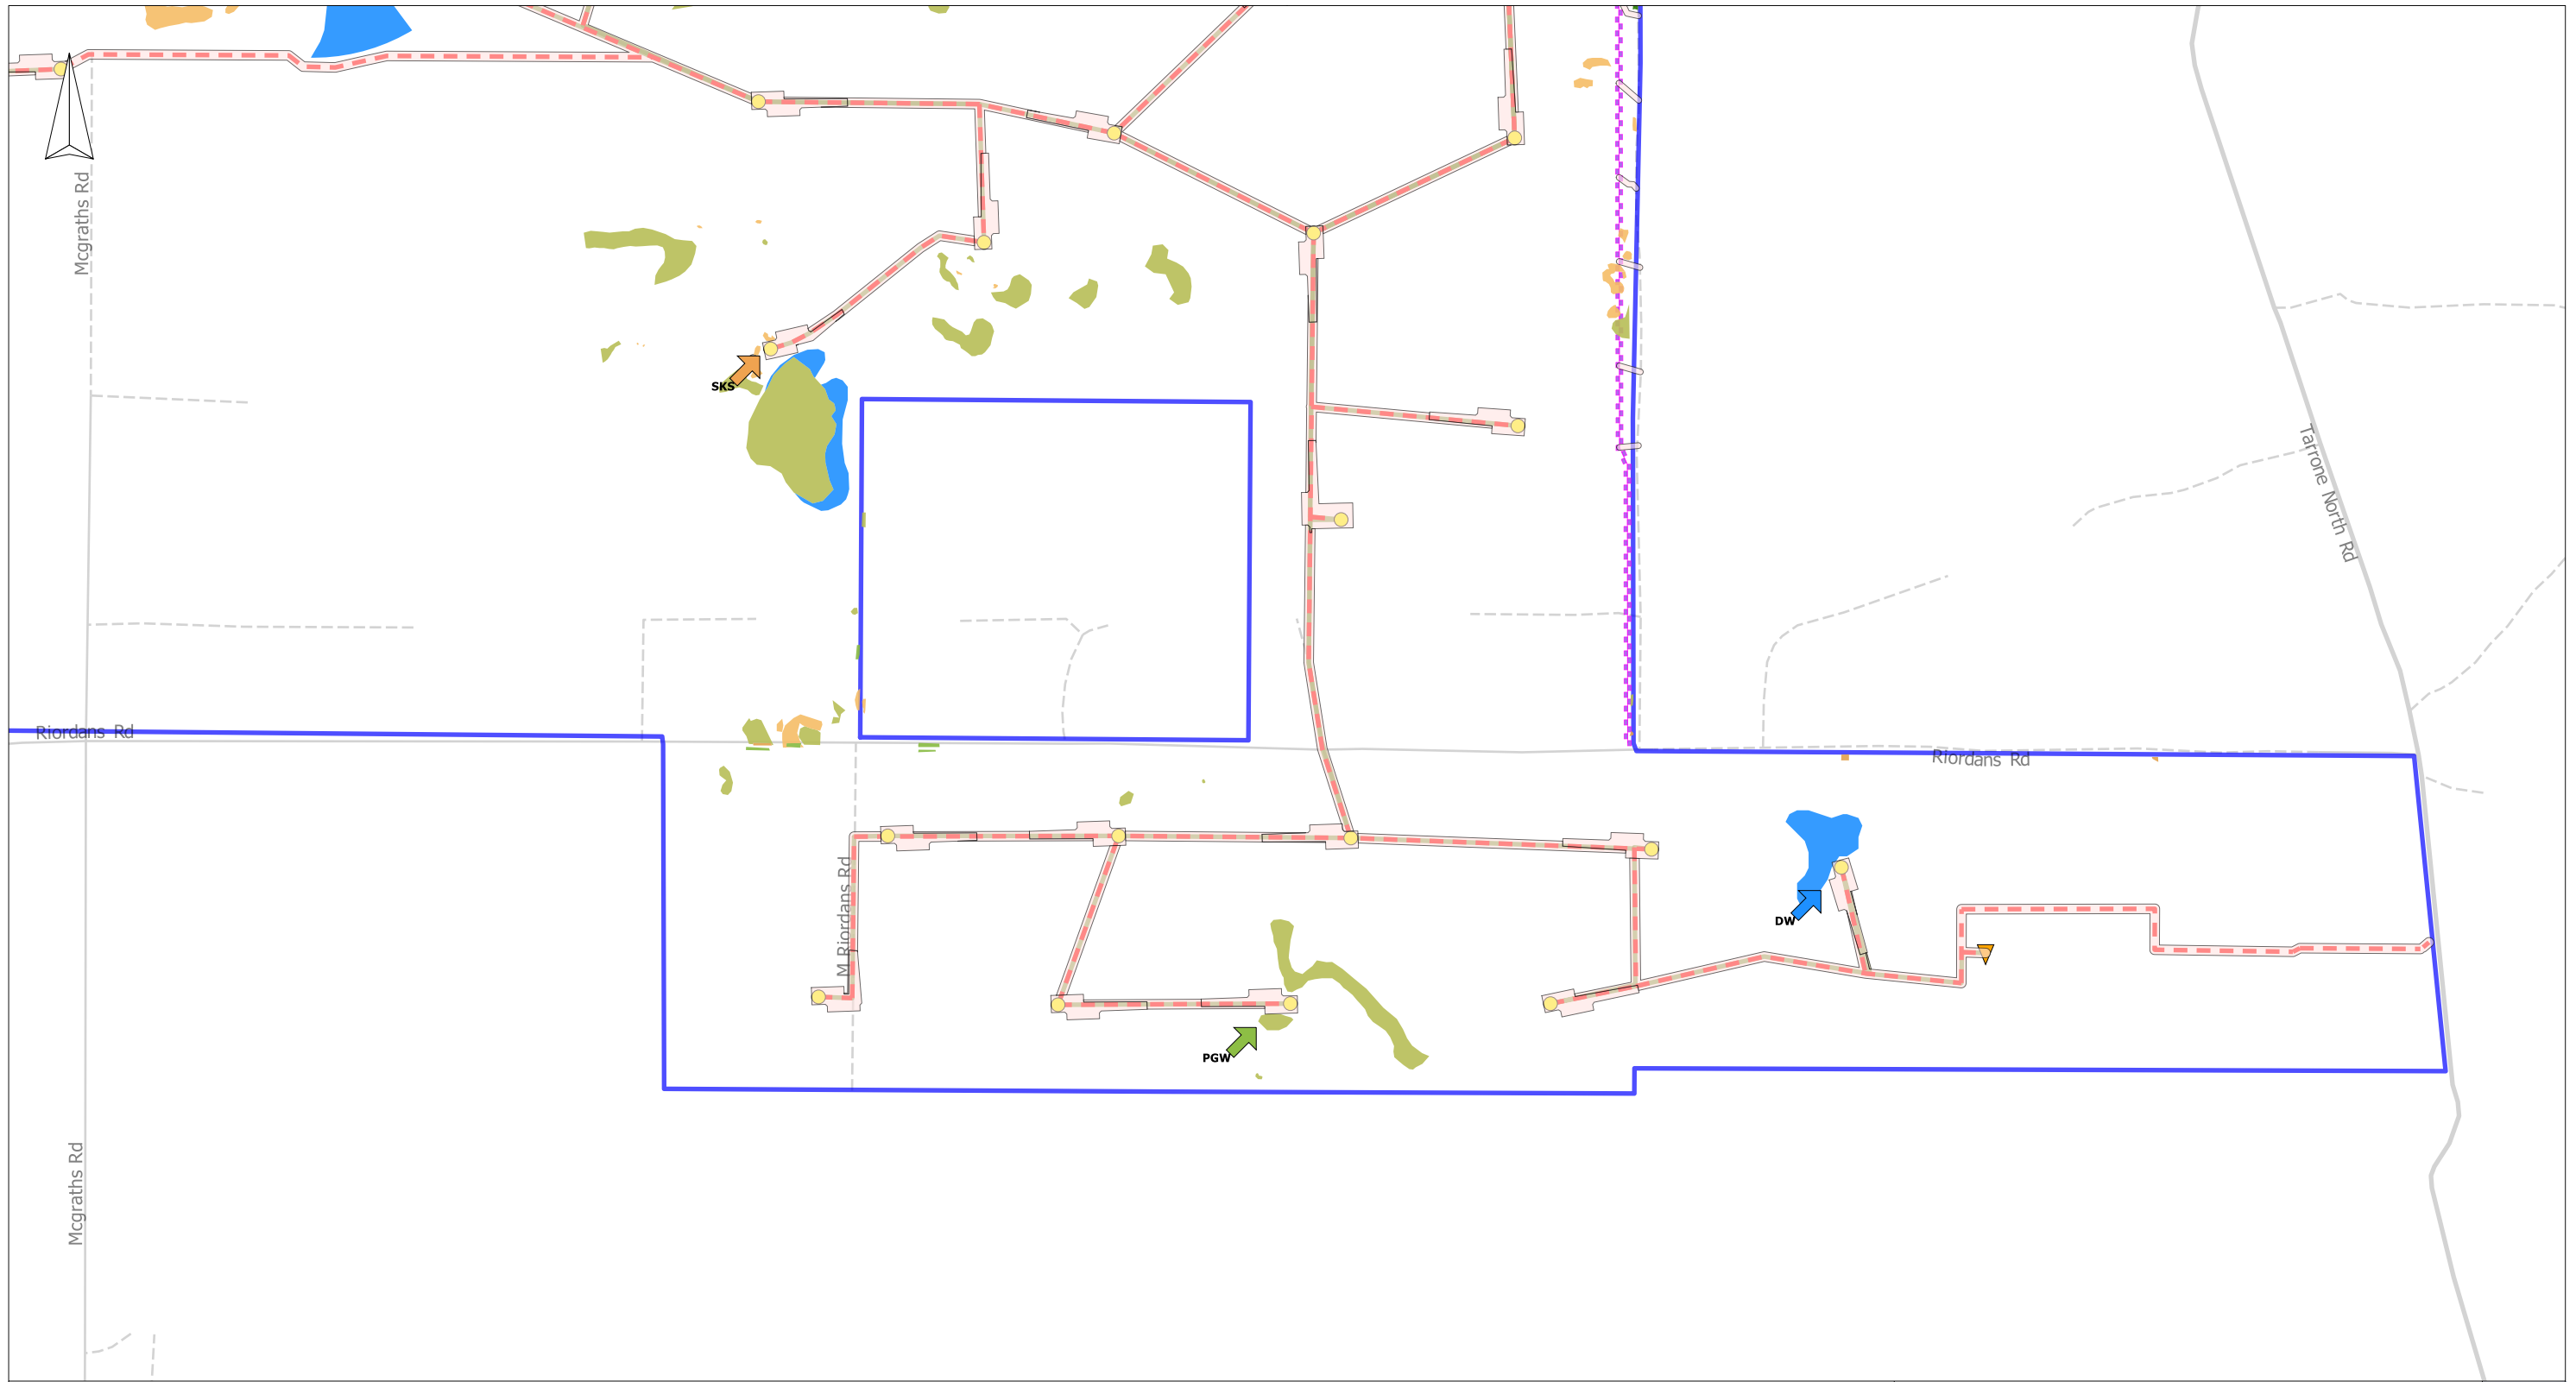

LEGEND	
	<b>Site Vegetation</b> Aquatic Herbland
	Basalt Shrubby Woodland
	DELWP Wetland
	Plains Grassland
	Plains Grassy Wetland
	Plains Grassy Woodland
	Stony Knoll Shrubland
	Tall Marsh
	Scattered Tree locations
	<b>Intersecting Vegettion</b> DELWP Wetland (DW)
	Plains Grassy Wetland (PGW)
	Stony Knoll Shrubland (SXS)
	<b>Infrastructure</b> Met Mast
	Wind Turbine & Hardstand
	Quarry
	Site Access Tracks
	Underground Cables
	Overground 132kV Line
	Site Boundary
	Substation

COMPANY <b>WILLATOOK WIND FARM PTY LTD</b>			
TITLE <b>FIGURE 11 D - SOUTH PROPOSED ON SITE VEGETATION REMOVAL</b>			
DATE	13 SEP 2018	DRAWN BY	D.PEAKE
JOB NO.	090301	CHECKED BY	R.BARKER
DWG NO.	356	SHEET	1 OF 1
REVISION	D	SIZE	A3
VERSION	5	PROJECTION	Australia MGA94 (54)
SCALE	1:17000		



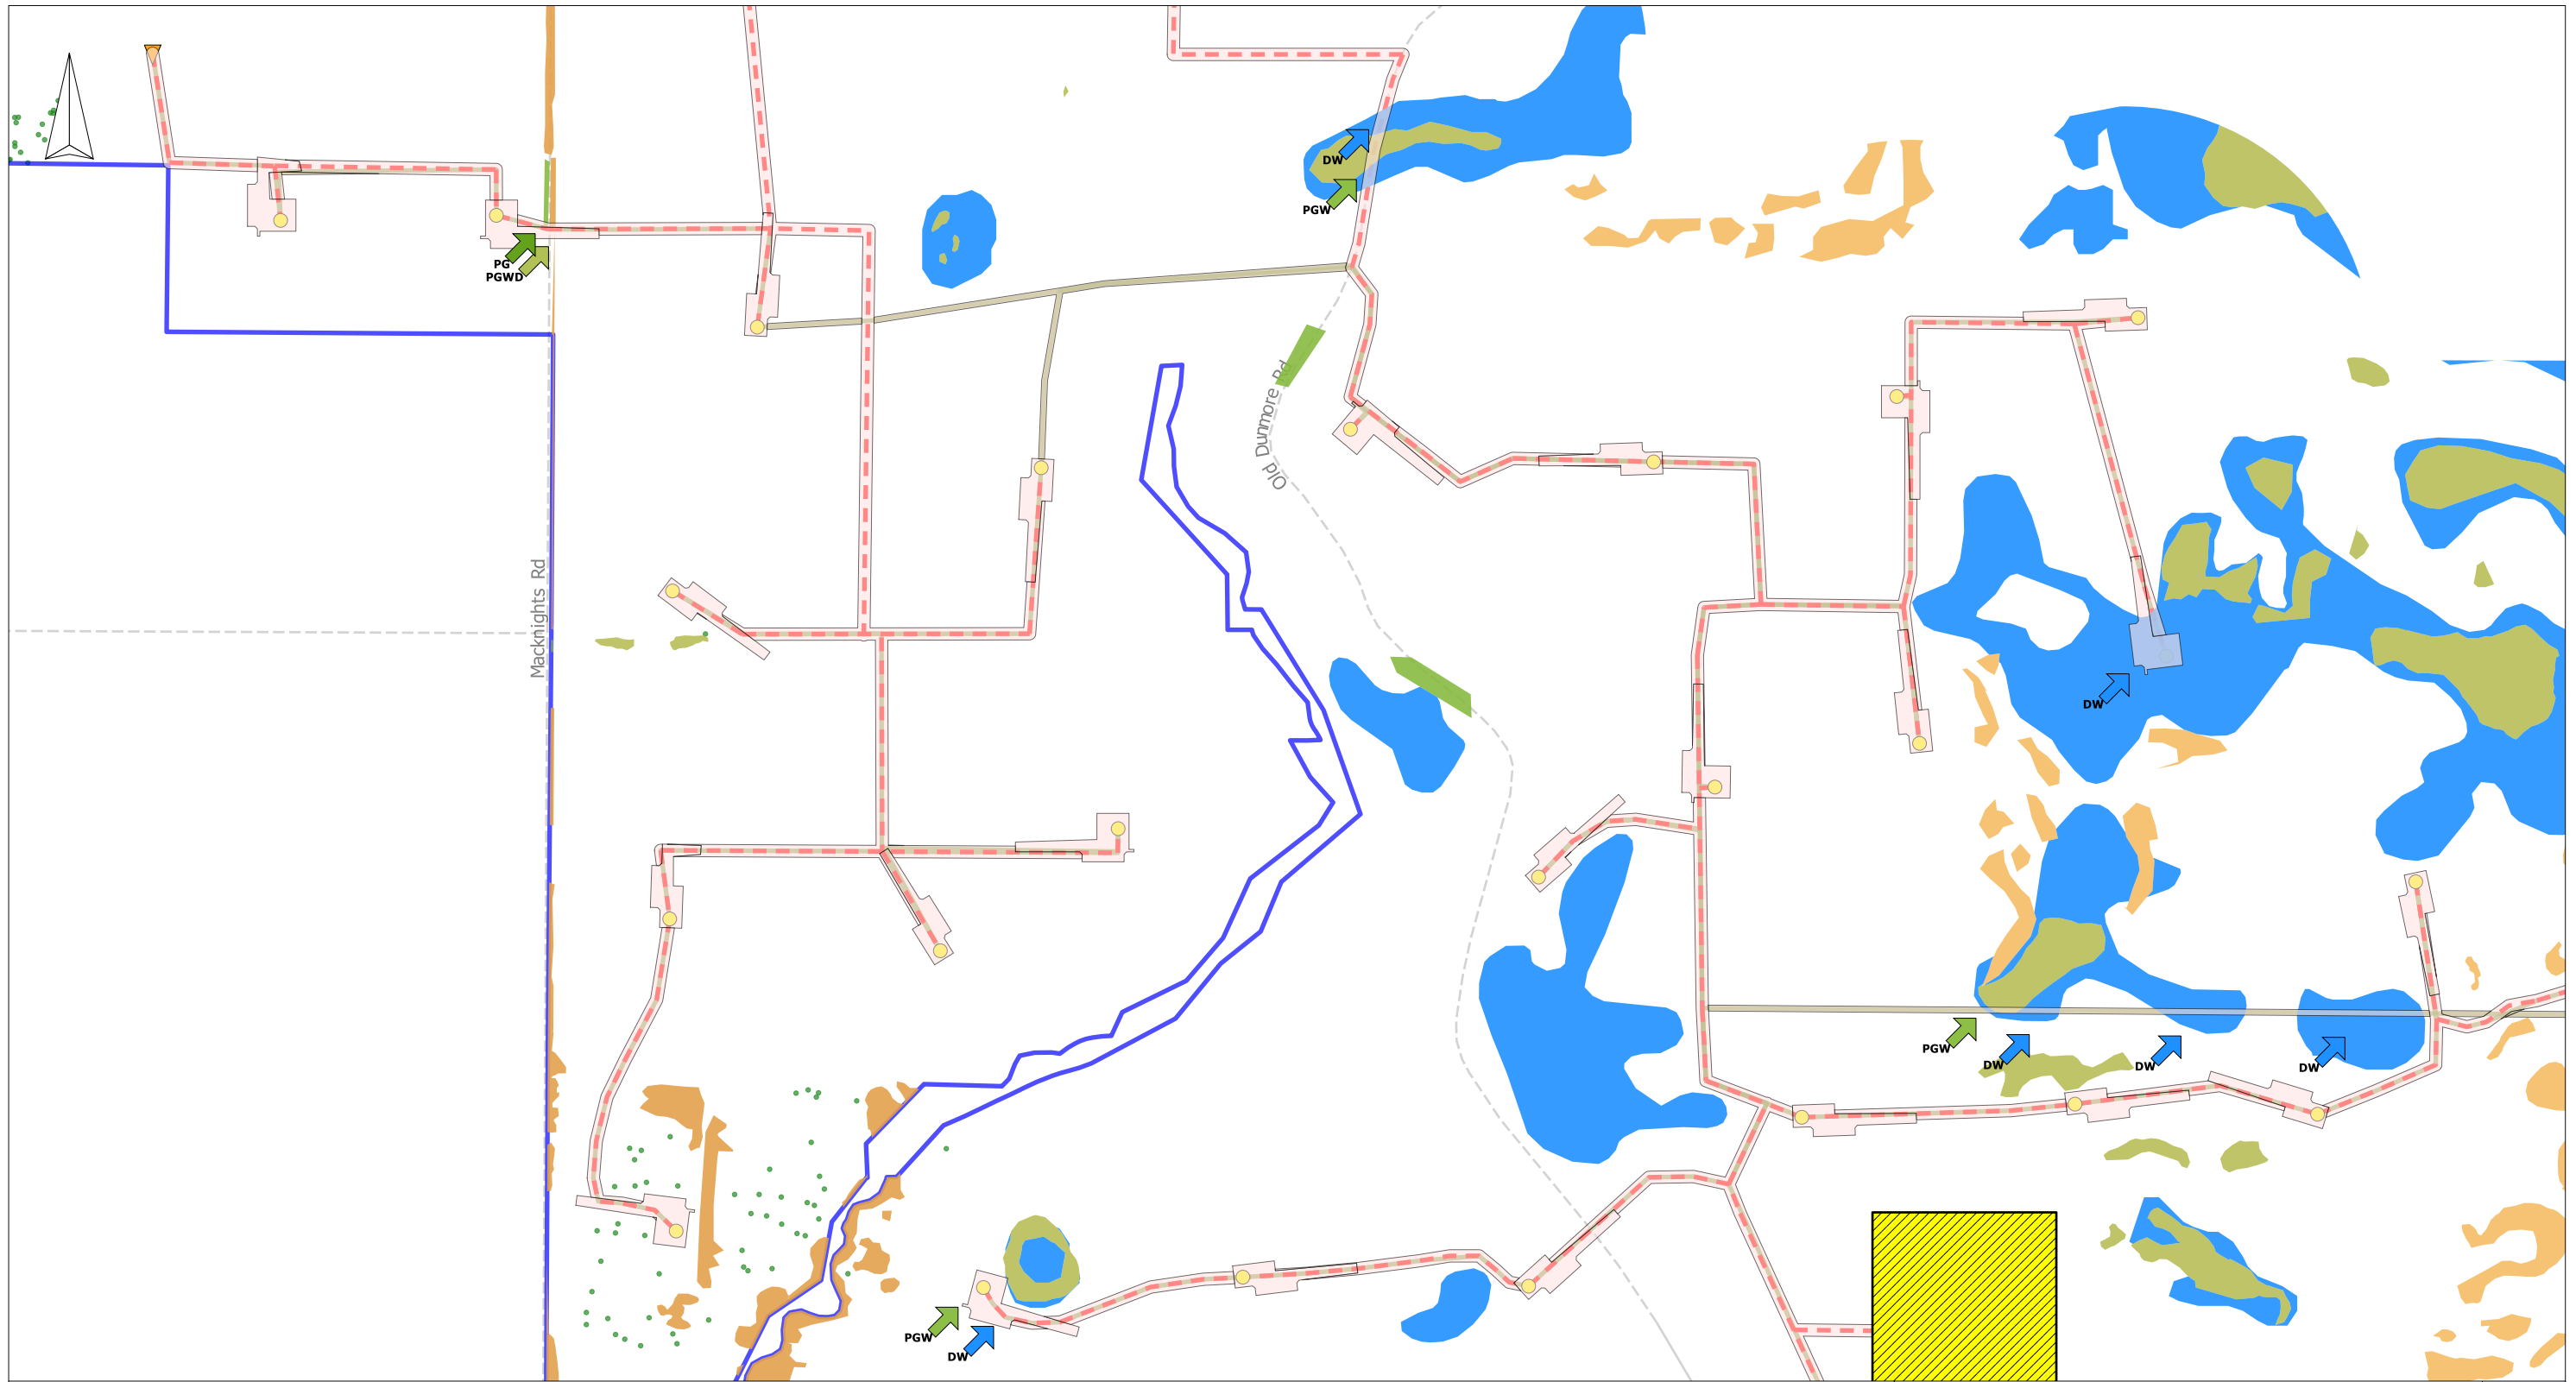

LEGEND	
	<b>Site Vegetation</b> Aquatic Herbland
	Basalt Shrubby Woodland
	DELWP Wetland
	Plains Grassland
	Plains Grassy Wetland
	Plains Grassy Woodland
	Stony Knoll Shrubland
	Tall Marsh
	Scattered Tree locations
	<b>Intersecting Vegettion</b> DELWP Wetland (DW)
	Plains Grassland (PG)
	Plains Grassy Wetland (PGW)
	Plains Grassy Woodland (PGWD)
	<b>Infrastructure</b> Met Mast
	Wind Turbine & Hardstand
	Quarry
	Site Access Tracks
	Underground Cables
	Overground 132kV Line
	Site Boundary
	Substation

COMPANY <b>WILLATOOK WIND FARM PTY LTD</b>			
TITLE <b>FIGURE 11 E - WEST PROPOSED ON SITE VEGETATION REMOVAL</b>			
DATE	13 SEP 2018	DRAWN BY	D.PEAKE
JOB NO.	090301	CHECKED BY	R.BARKER
DWG NO.	356	SHEET	1 OF 1
REVISION	E	SIZE	A3
VERSION	6	PROJECTION	Australia MGA94 (54)
SCALE	1:13000		
	0		1 km



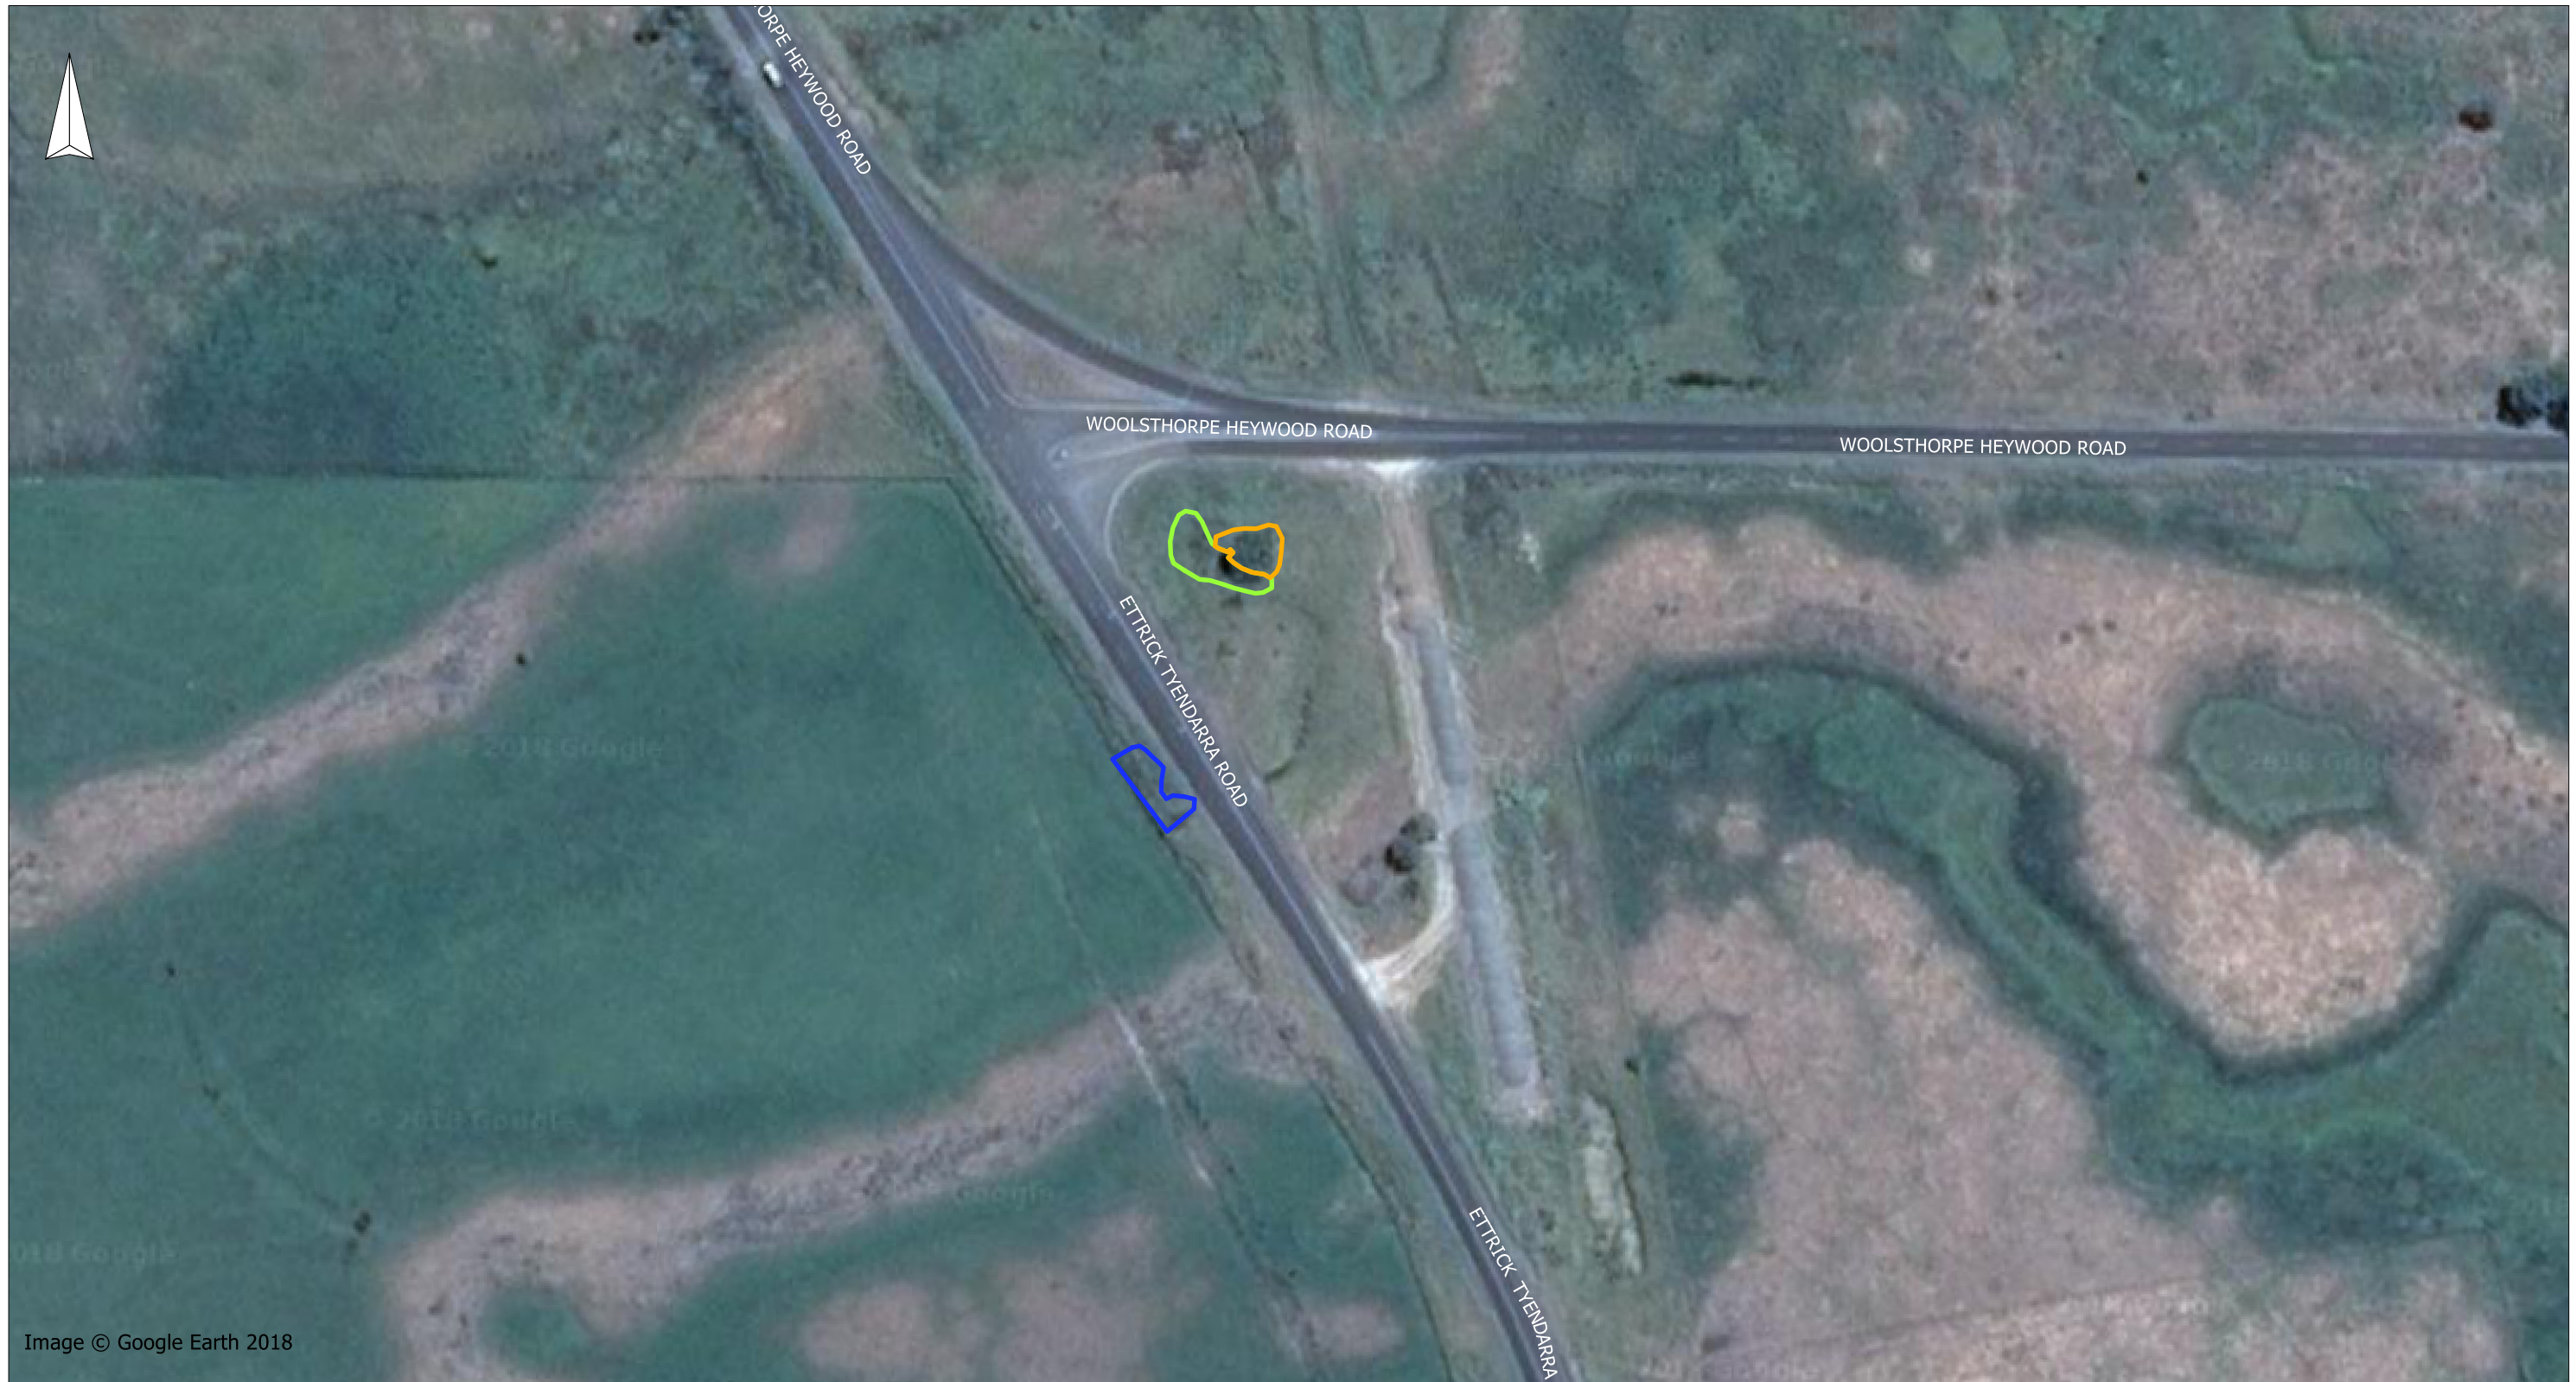





Image © Google Earth 2018

**LEGEND**

- Vegetation Type**
-  Freshwater Meadow
  -  Shallow Freshwater Marsh
  -  Stony Rises Woodland

<b>COMPANY</b> WILLATOOK WIND FARM PTY LTD			
<b>TITLE</b> FIGURE 11 F SWEPT PATH VEGETATION REMOVAL			
<b>DATE</b>	25 SEP 2018	<b>DRAWN BY</b>	A. HARBIG
<b>JOB NO.</b>	090301	<b>CHECKED BY</b>	R. BARKER
<b>DWG NO.</b>	363	<b>SHEET</b>	1 OF 1
<b>REVISION</b>	A	<b>SIZE</b>	A3
<b>VERSION</b>	2	<b>PROJECTION</b>	Australia MGA94 (54)
<b>SCALE</b> 0 1:1400 100 m			

