
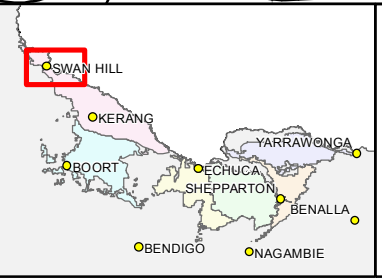


Swan Hill Modernisation Project

Proposed works within the scope of the SHMP referral

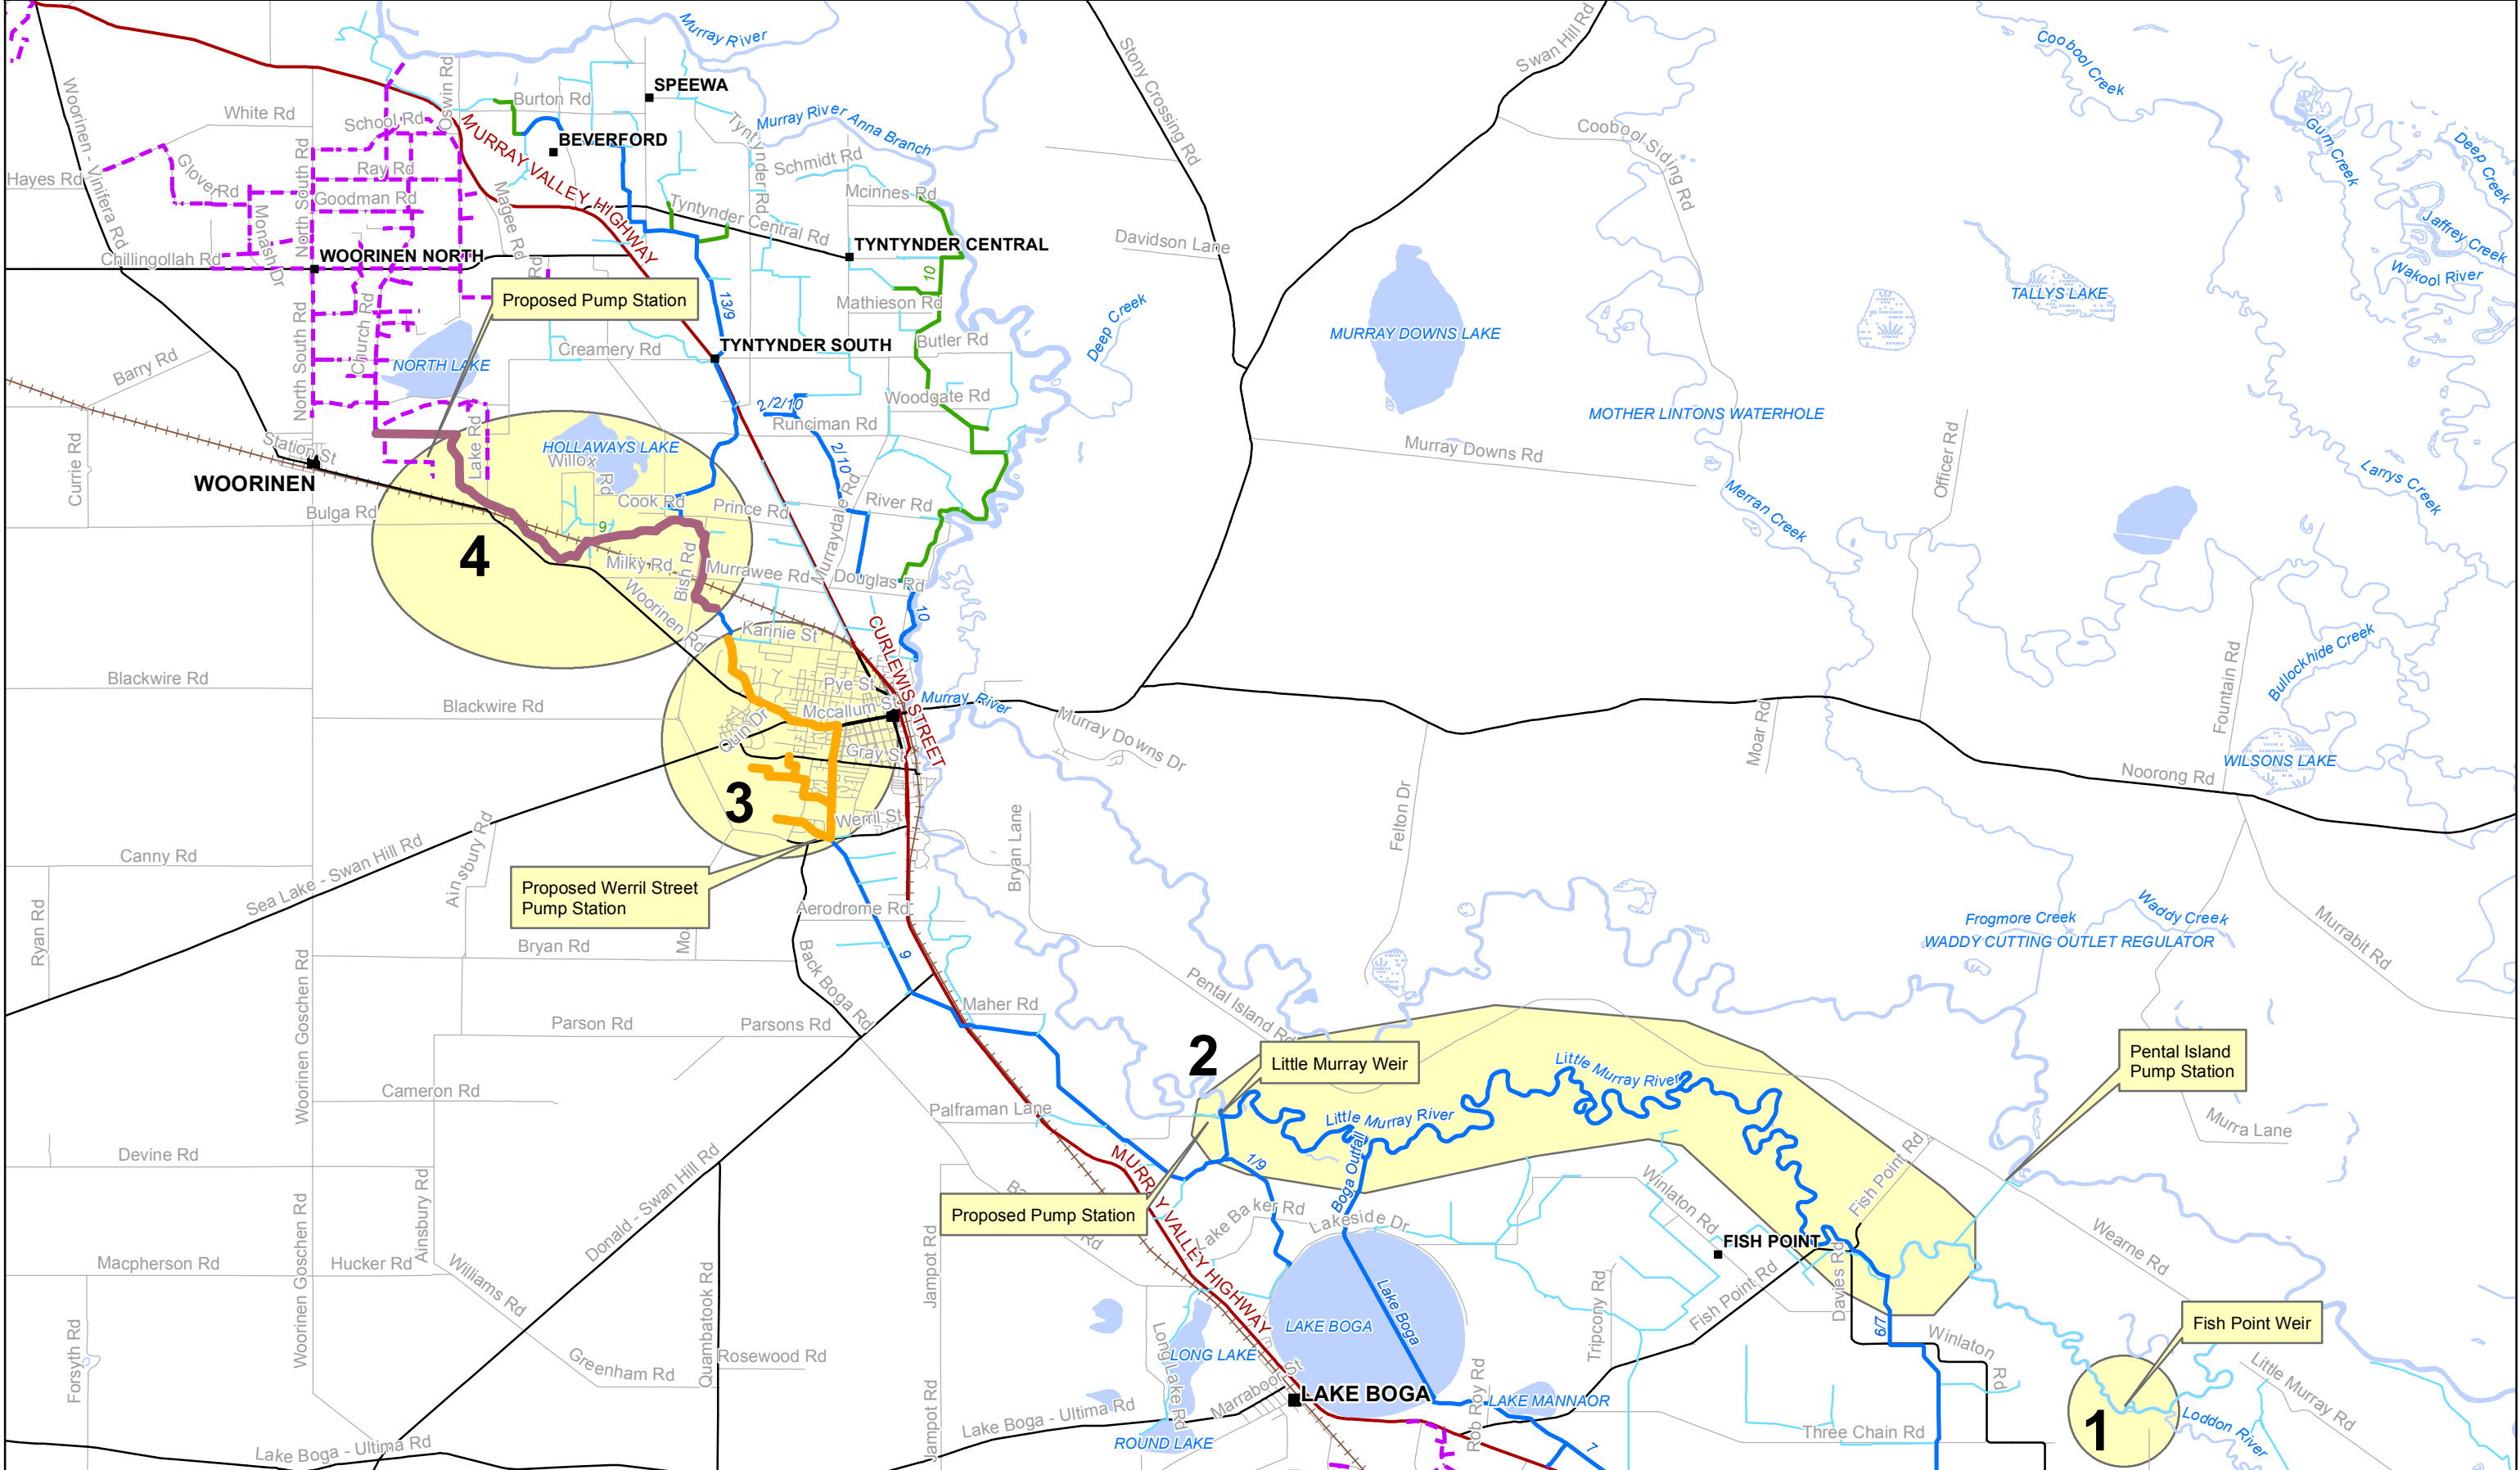

Proposed works within the scope of the SHMP referral

- Proposed Decom/Replacement
- Proposed Pipeline
- Backbone
- Proposed Extension
- Non-Backbone
- Pipeline System
- Freeway
- Highway
- Major Road
- Semi-Major Road
- Minor Road
- Railway
- Waterway
- Waterbody
- Wetland

SCALE AT A3 1:125,000

The content of this product is provided for information purposes only. No claim is made as to the accuracy of authenticity of the content of the product. In no event will G-MW, its agents, instrumentalities and employees be liable for the accuracy of the information contained within this product nor its use or reliance placed on it. The information used within this product is provided on the basis that all persons accessing the information undertake responsibility for assessing the relevance and accuracy of its content.
 Z:\2013_Products_CP\CP-13-049\CP-13-049 A3-L Swan Hill Overview.mxd