



Swan Hill Modernisation Project

Construction Area 2



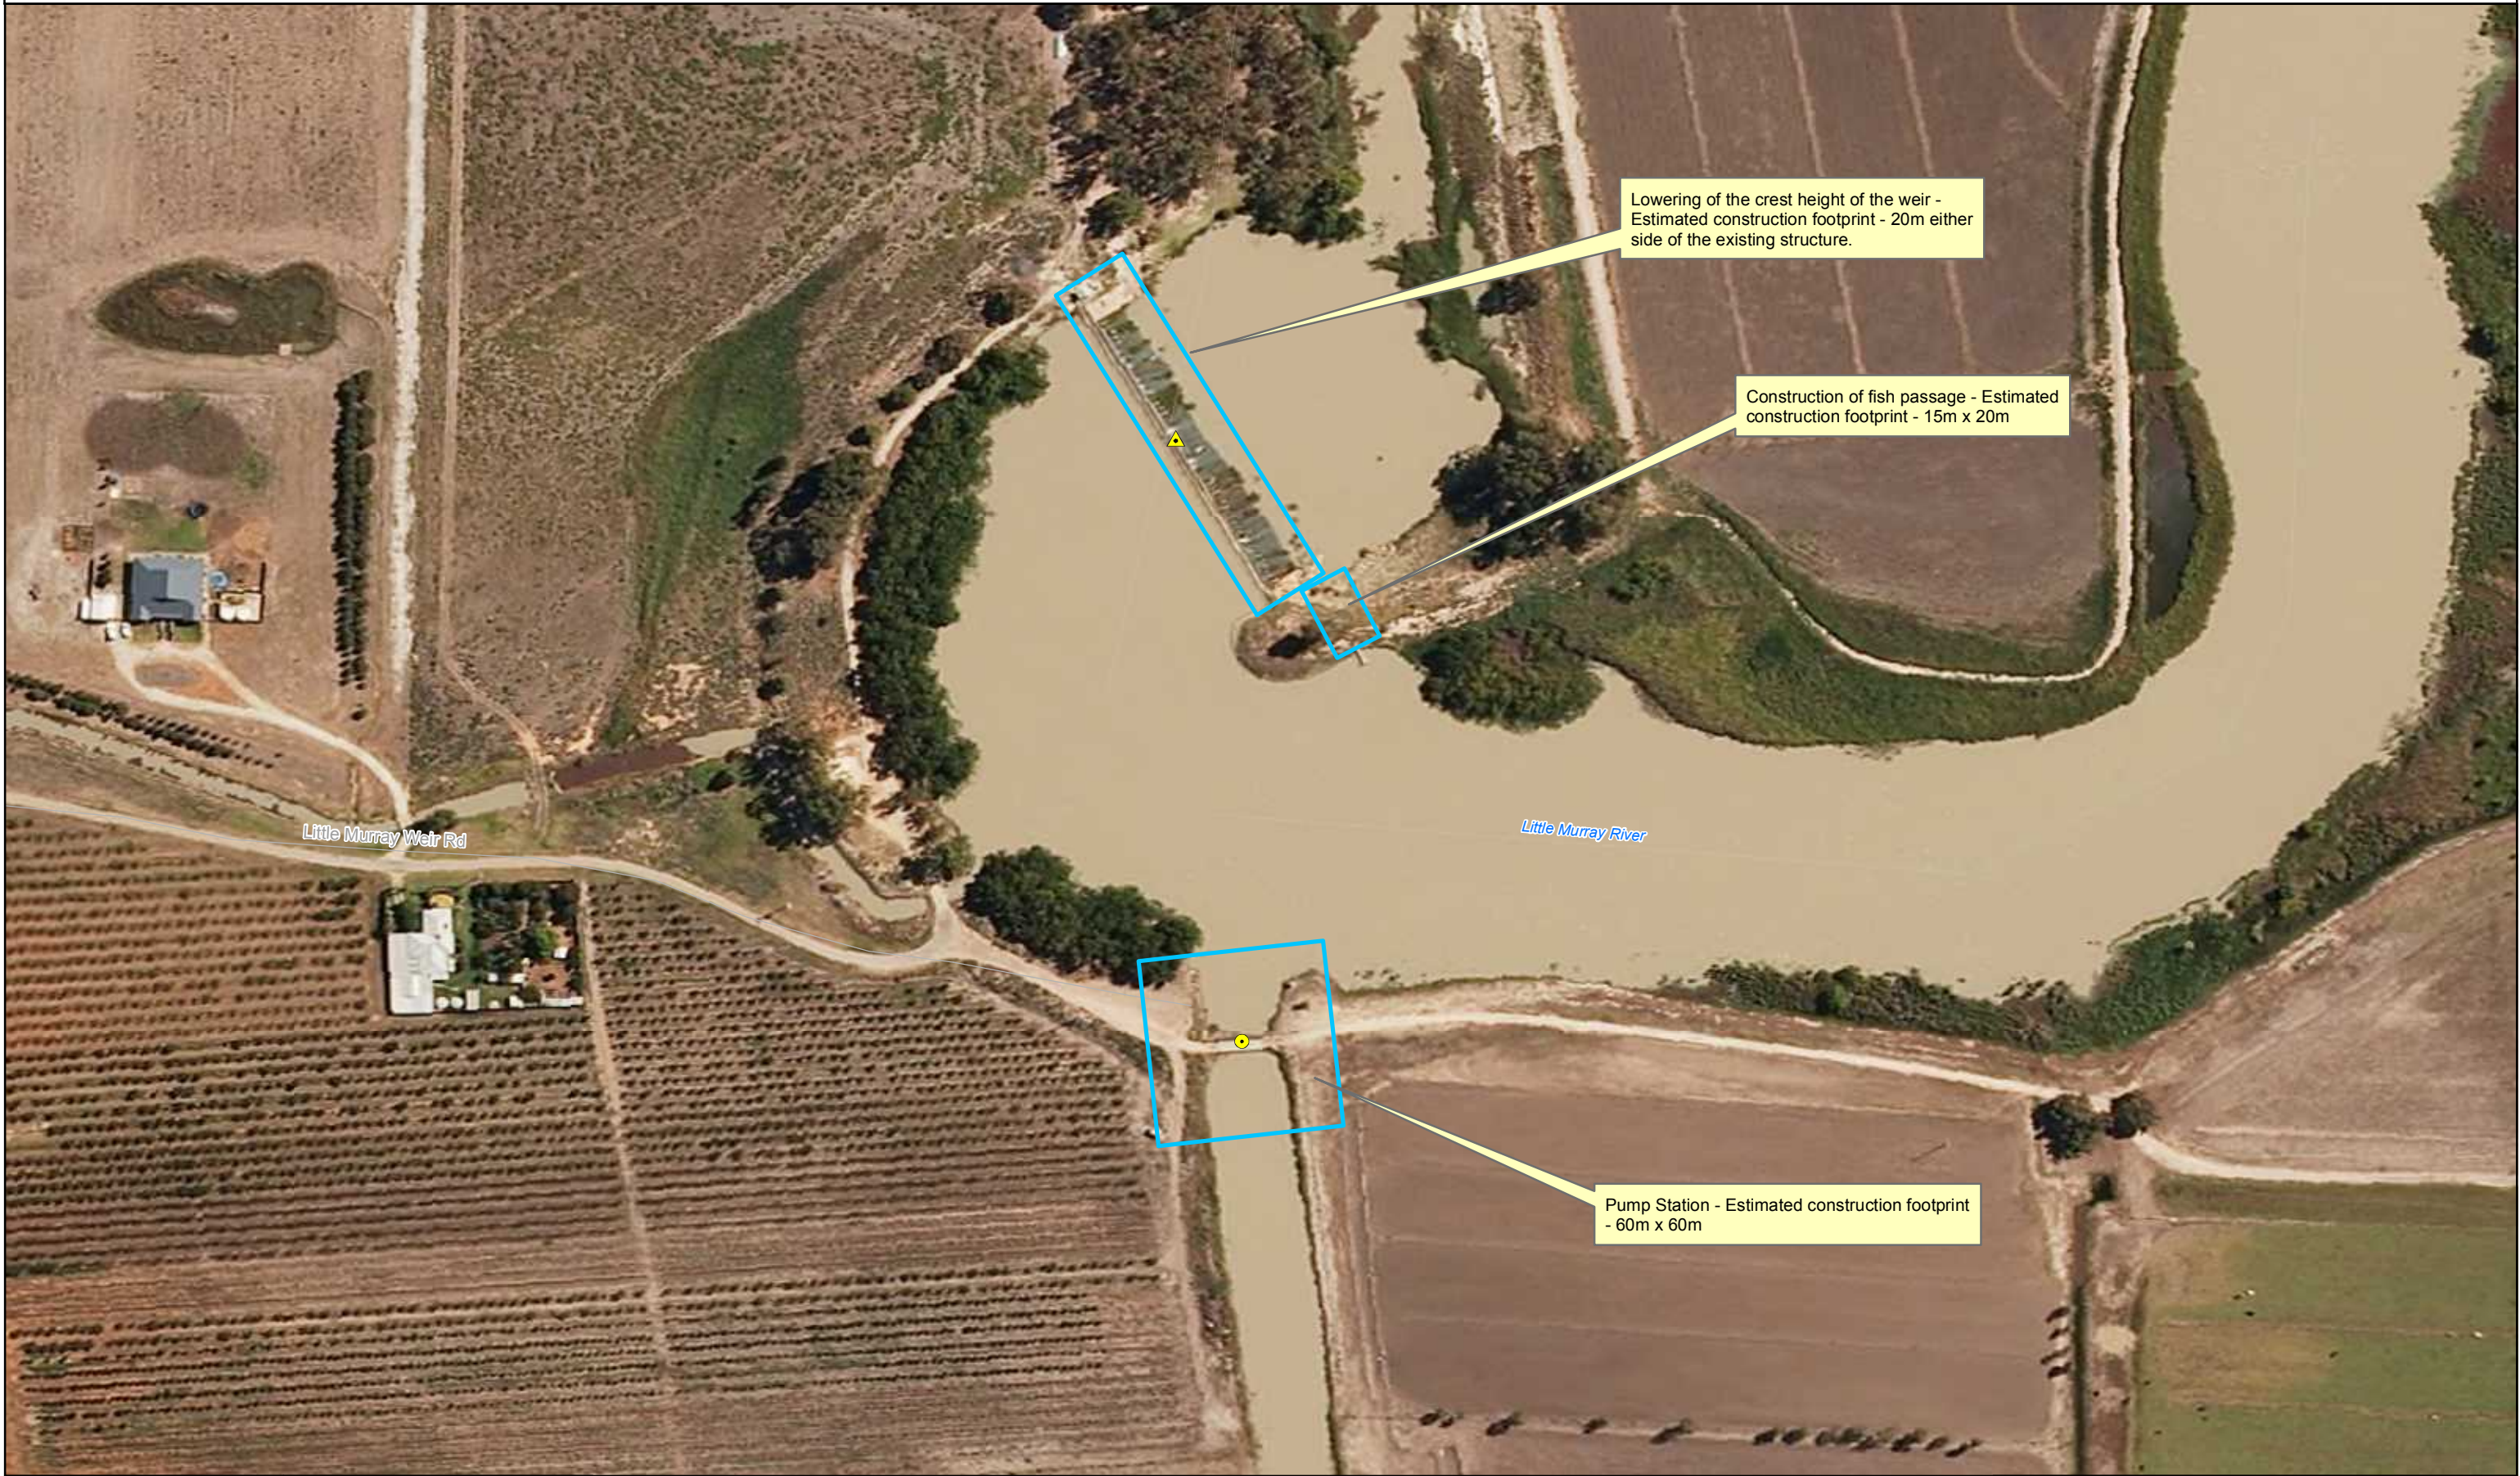

CP-13-049

 02 OCT 2013


GOULBURN-MURRAY WATER







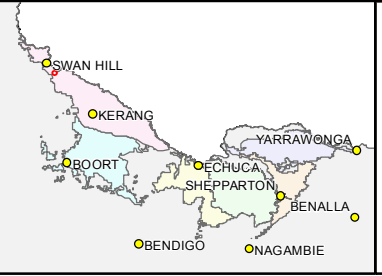

 40 CASEY STREET (PO BOX 165)

 TATURA VIC 3616


 Ph (03) 5833 5500 Fax (03) 58245827

 gissupport@g-mwater.com.au



<ul style="list-style-type: none">  Pump Station  Weir 	<ul style="list-style-type: none">  Major Road  Semi-Major Road  Minor Road  Railway 	<ul style="list-style-type: none">  Waterway  Wetland
--	--	---

SCALE AT A3 1:2,000

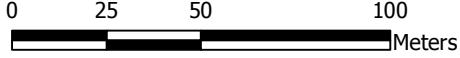

0 25 50 100 Meters

The content of this product is provided for information purposes only. No claim is made as to the accuracy of authenticity of the content of the product. In no event will G-MW, its agents, instrumentalities and employees be liable for the accuracy of the information contained within this product nor its use of reliance placed on it. The information used within this product is provided on the basis that all persons accessing the information undertake responsibility for assessing the relevance and accuracy of its content.

 Z:\2013_Products_CP\CP-13-049\CP-13-049 A3-L Swan Hill Site 2 Footprint.mxd