


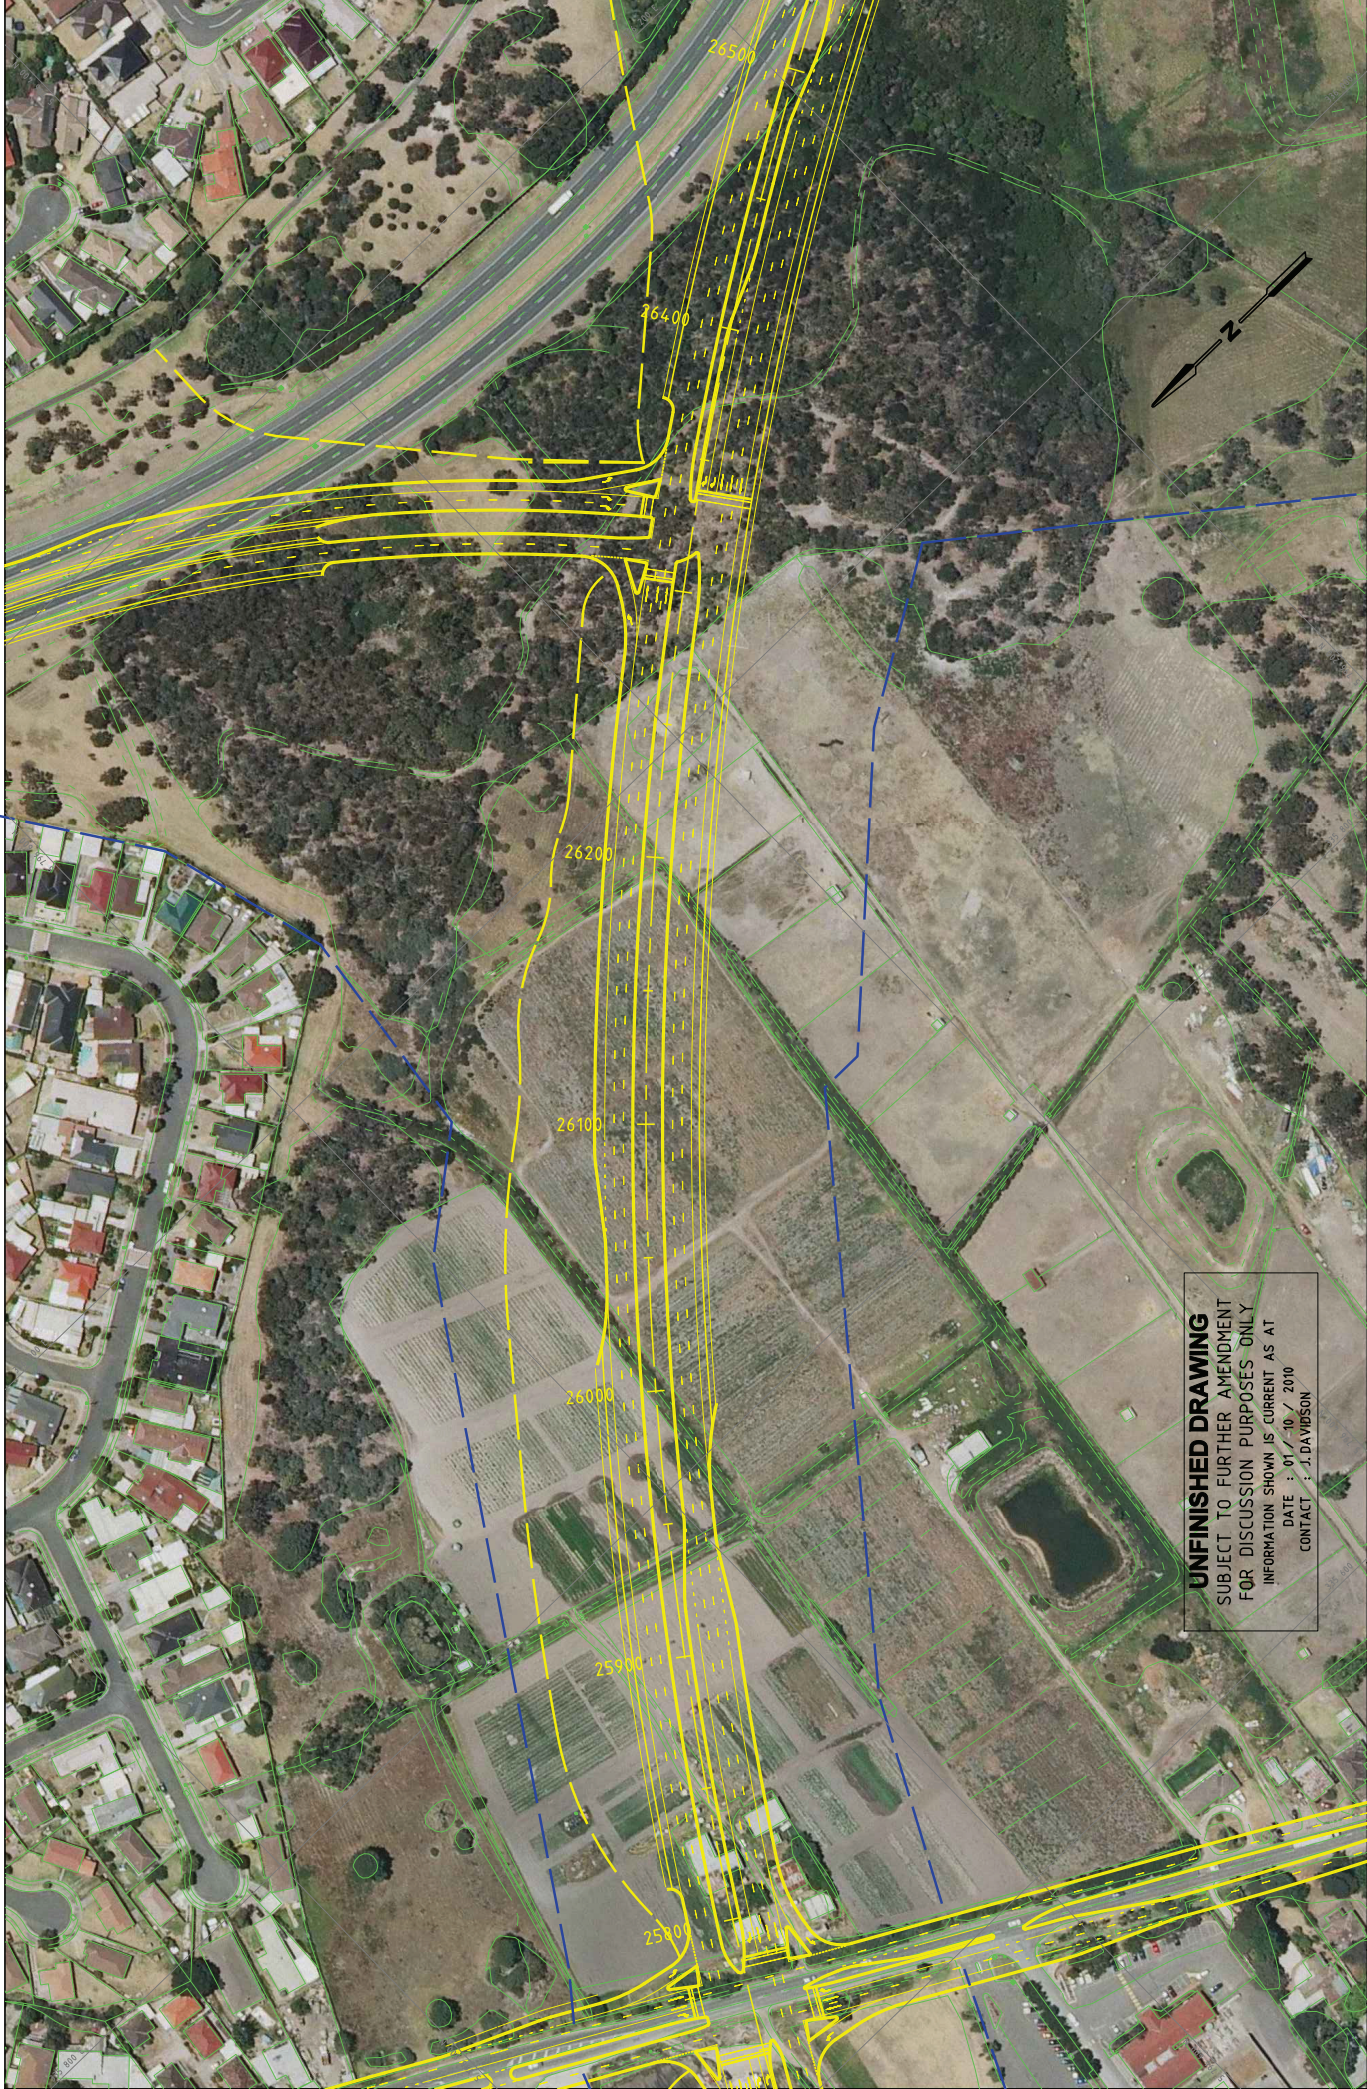

UNFINISHED DRAWING
SUBJECT TO FURTHER AMENDMENT
FOR DISCUSSION PURPOSES ONLY
INFORMATION SHOWN IS CURRENT AS AT
DATE : 01 / 10 / 2010
CONTACT : J. DAVIDSON

GENERAL NOTES		TECHNICAL CONSULTING		DESIGNED		PROJECT DESIGN		vic roads		DINGLEY CORRIDOR	
E		3 PROSPECT HILL ROAD PO BOX 100 WARRIALL ROAD, VIC 3040 PHONE (03) 9411 6555 FAX (03) 9411 6557		APPROVED		24/08/10		WARRIALL ROAD TO WESTALL ROAD CH TO CH ALIGNMENT PLAN		CONTRACT NO. 692	
D								SCALE OF METRES		SHEET NO. 0	
C								HOR VER		DRAWING NO. 0	
B										FILE NO. 692	
A										ISSUE	
ISSUE											