
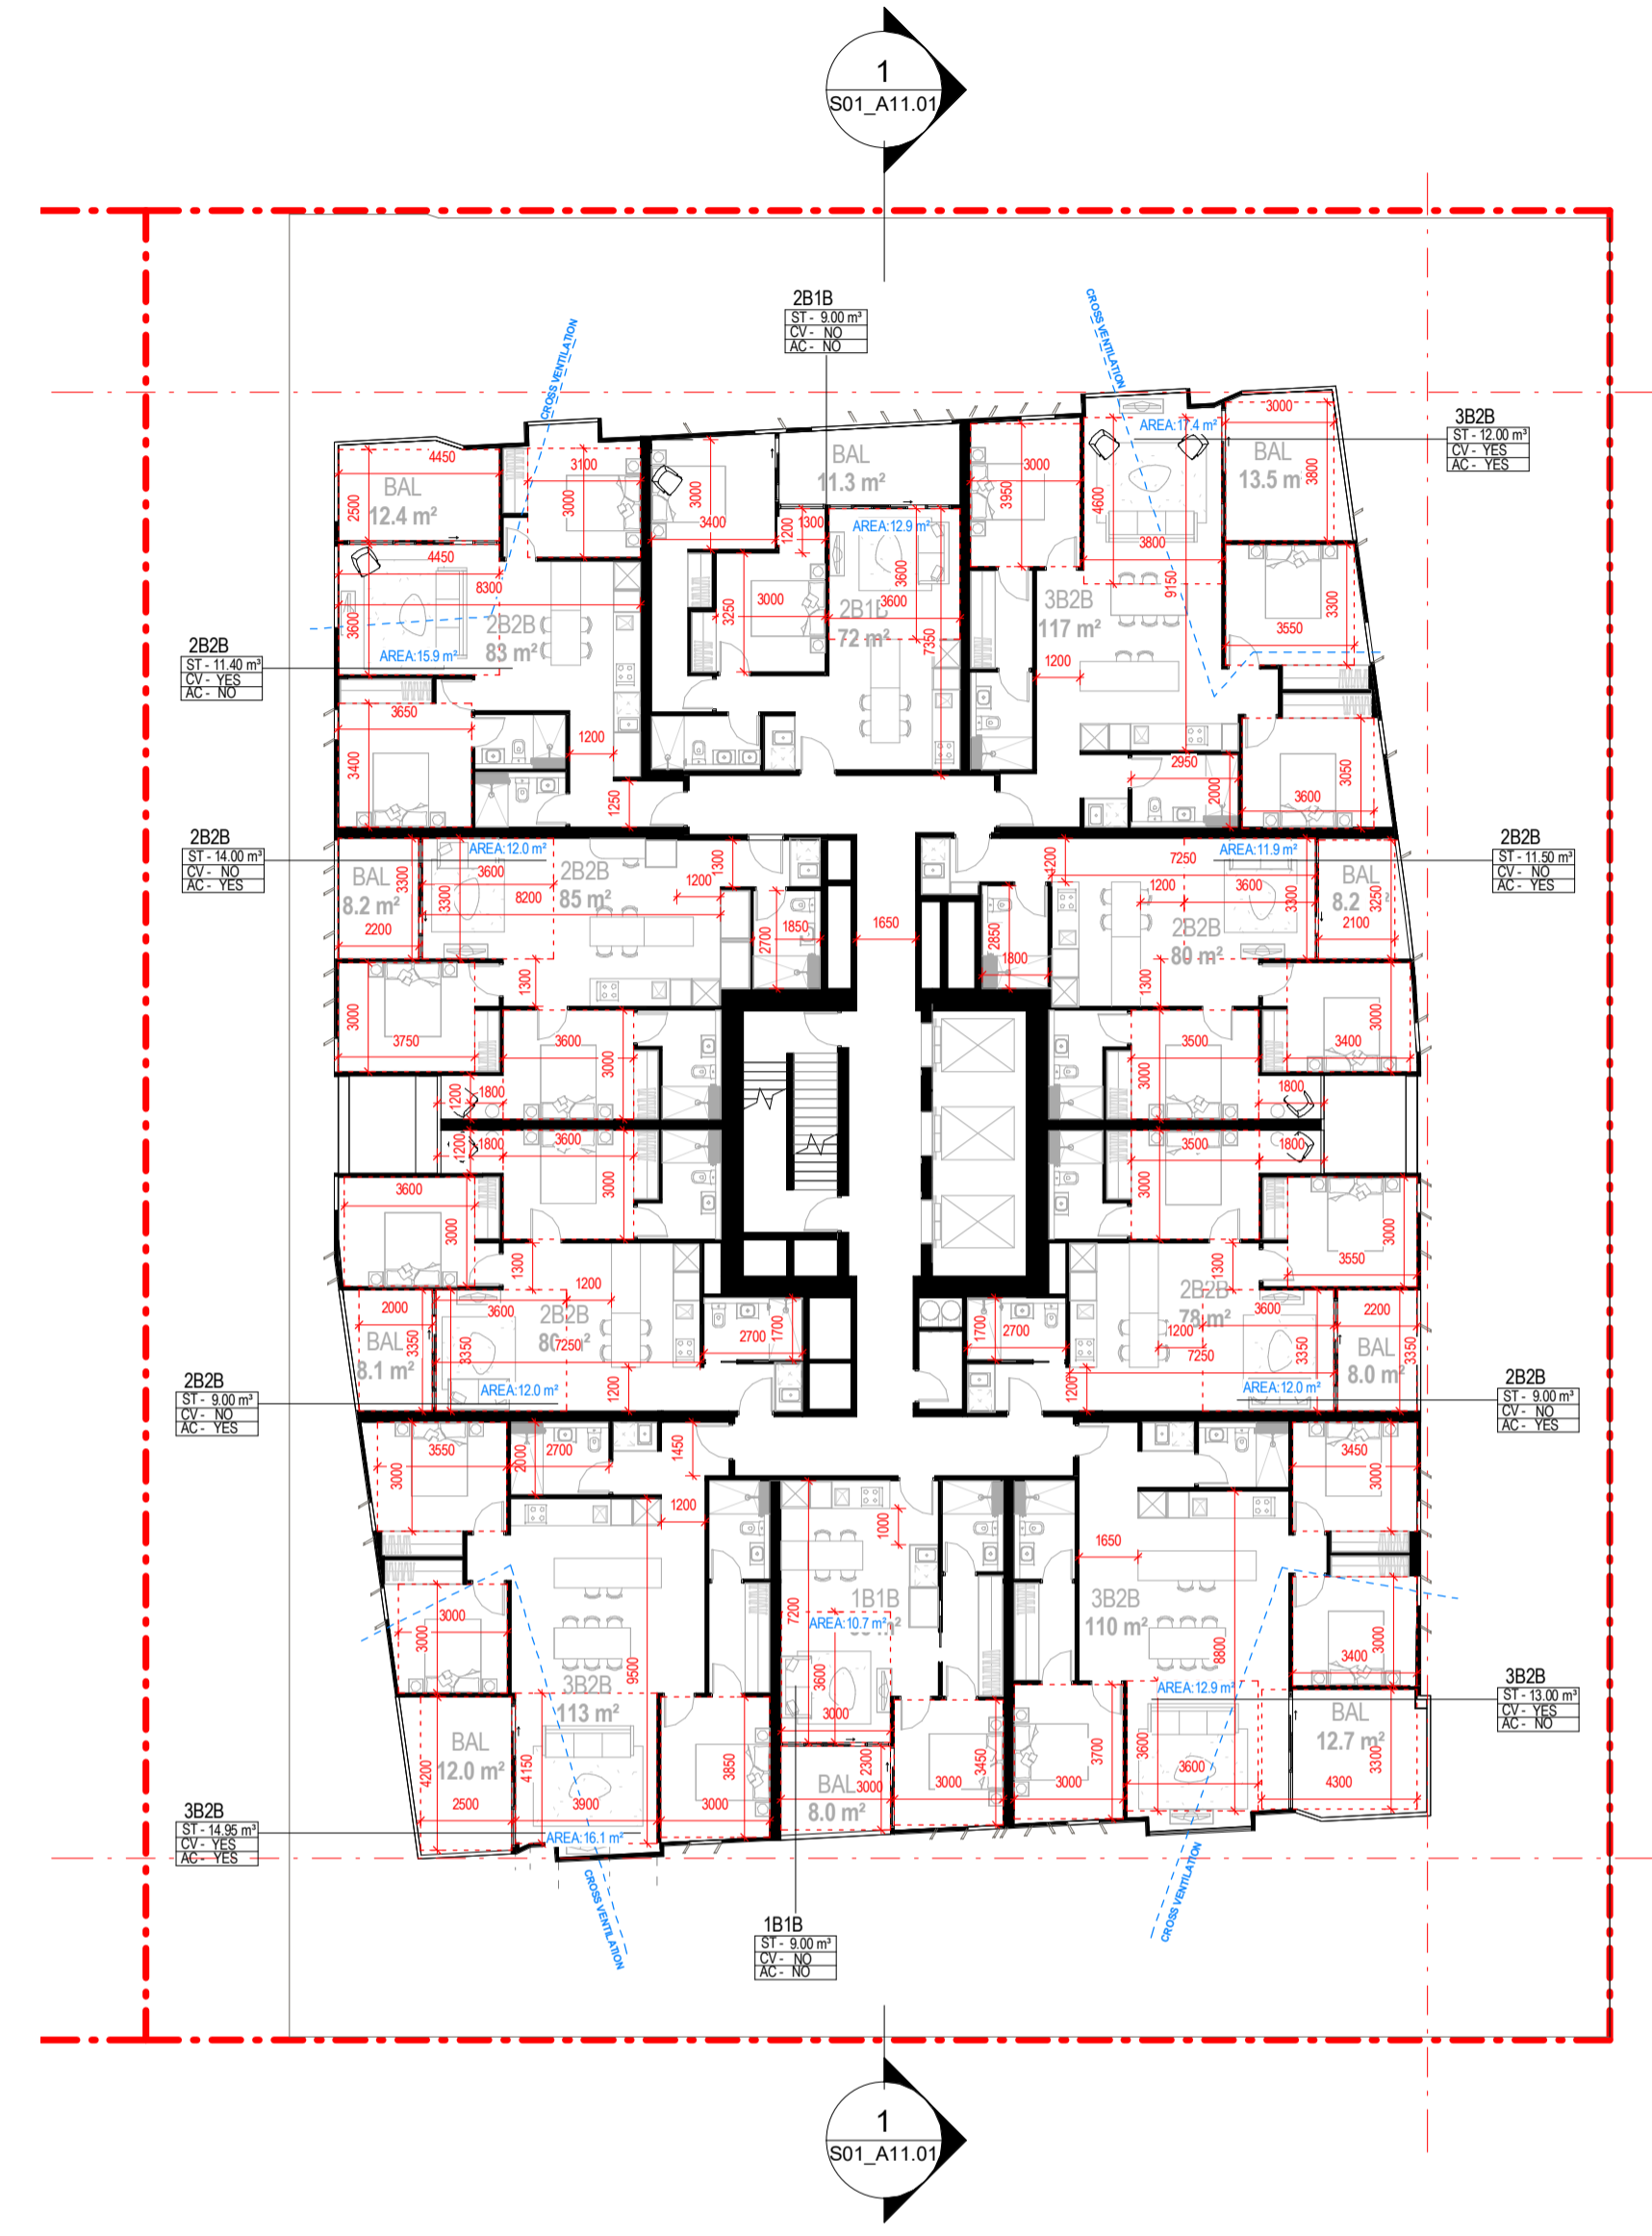
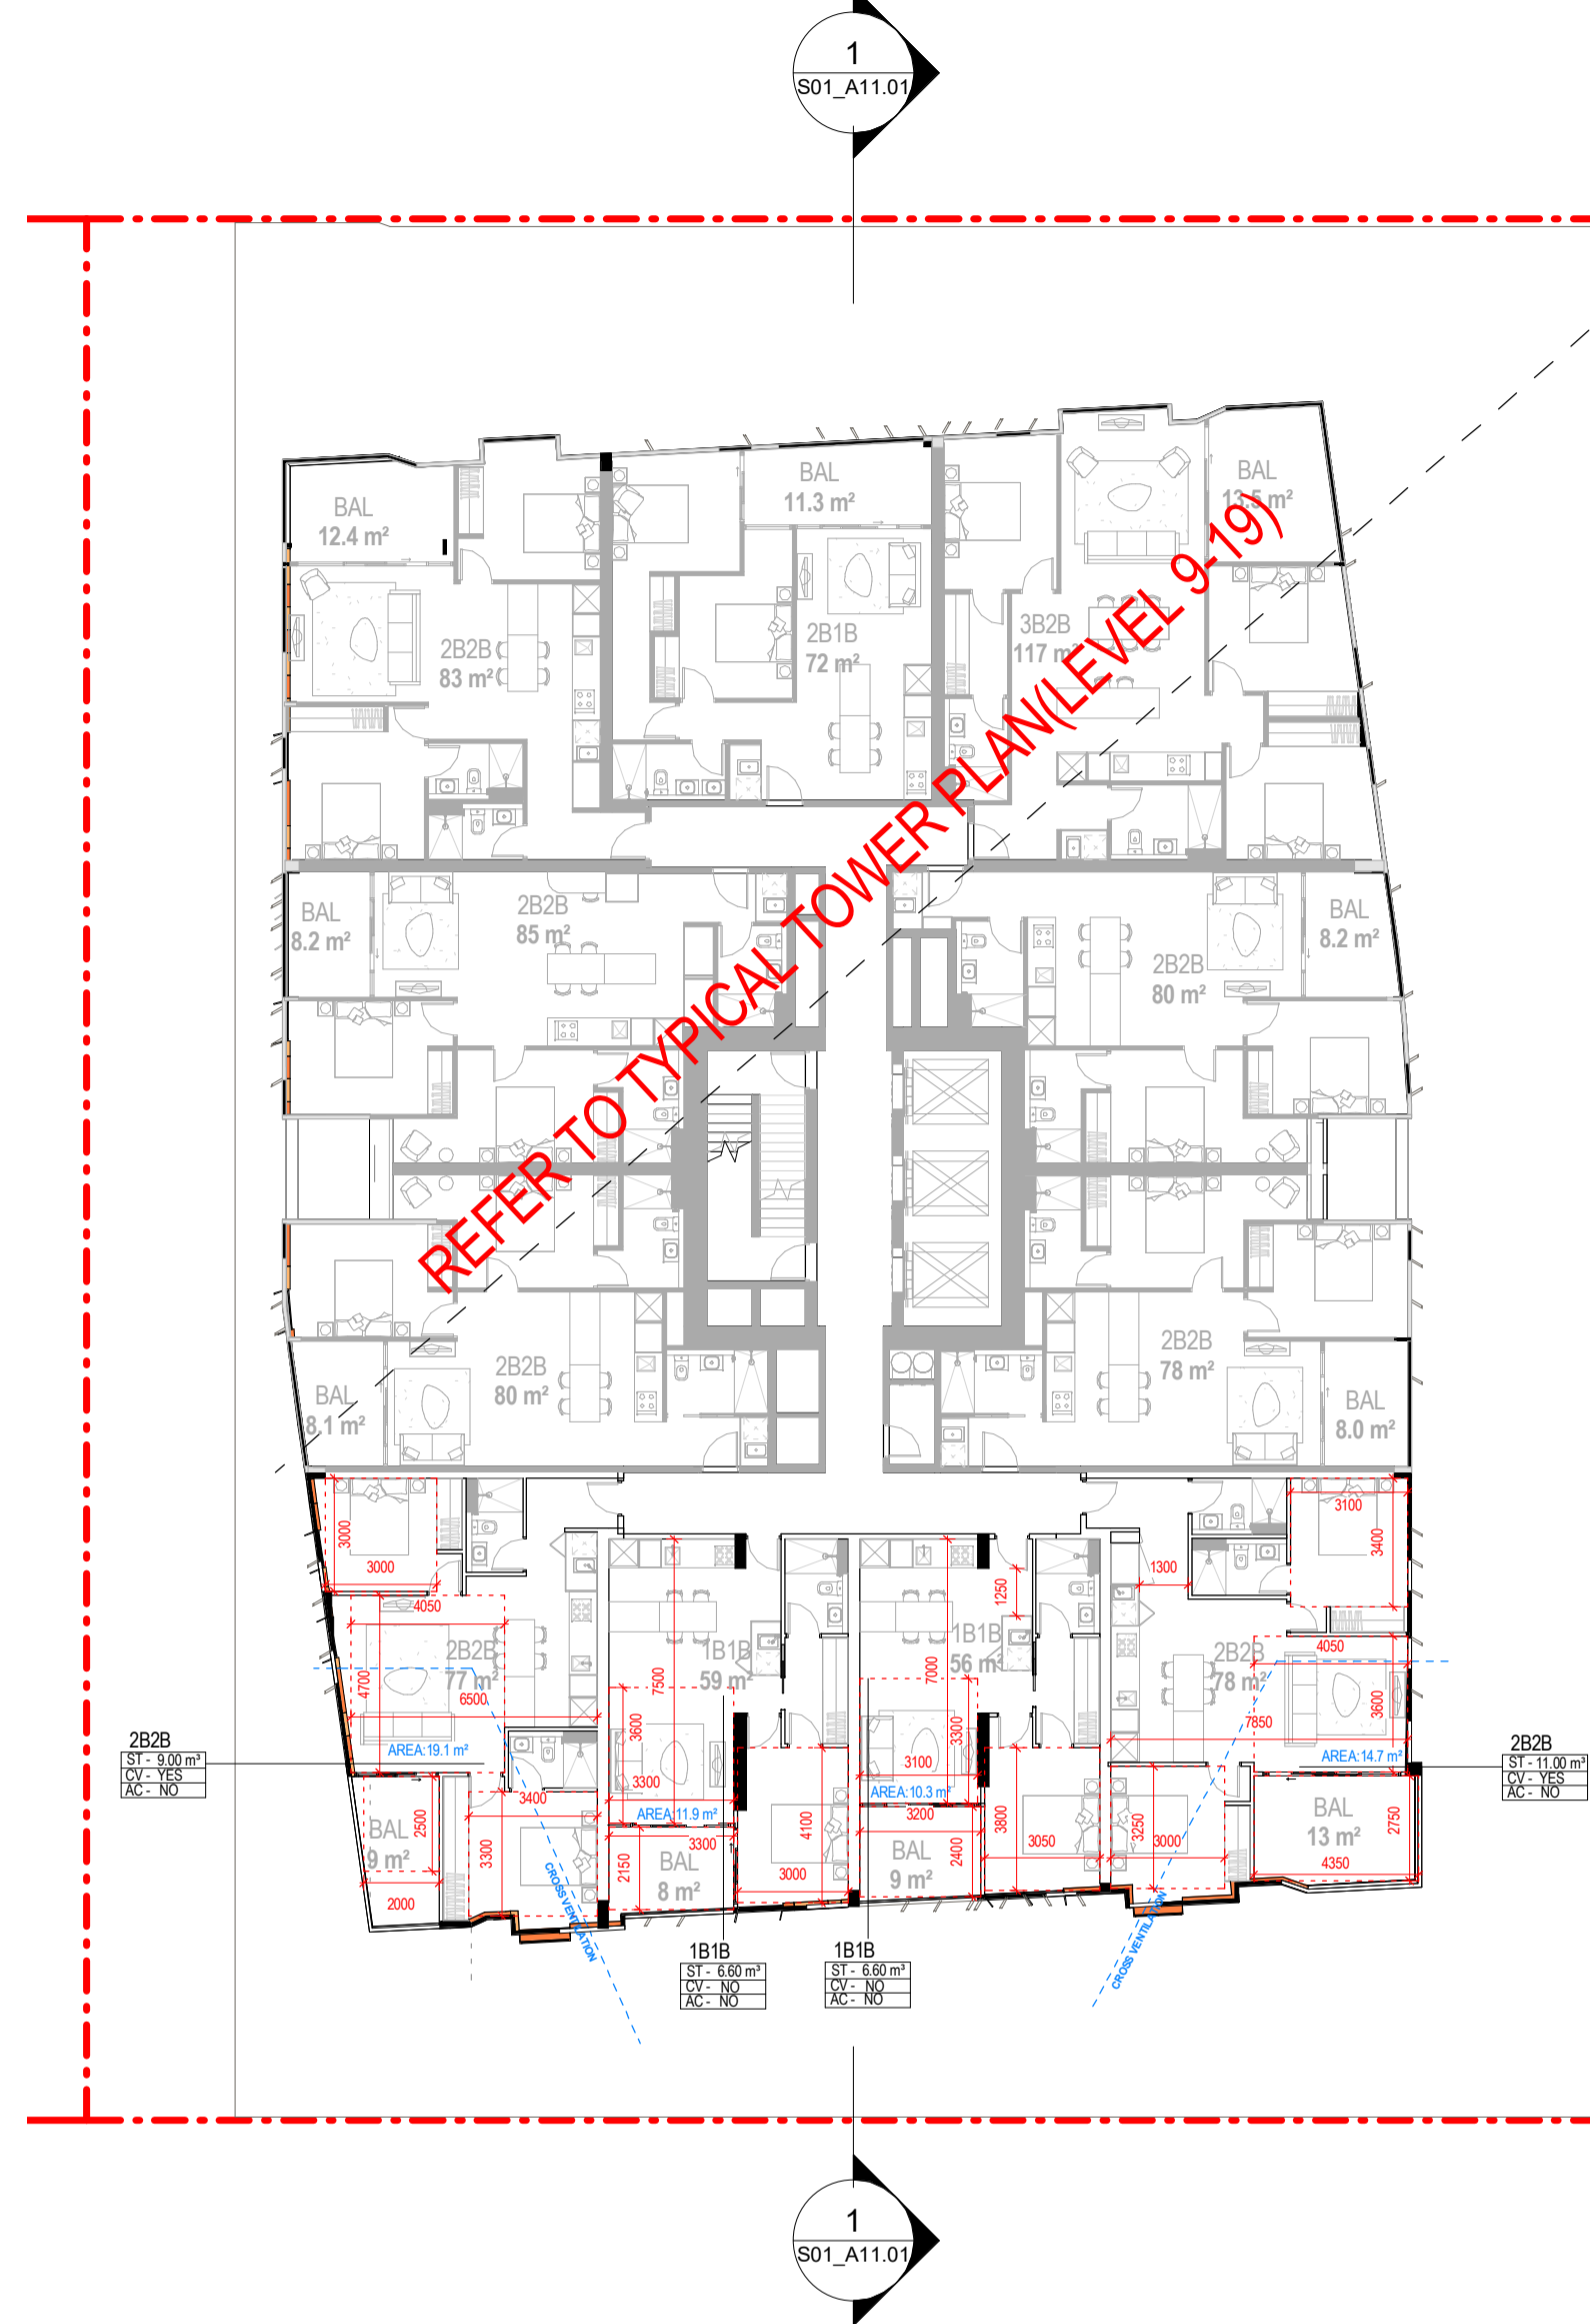


MUNRO STREET

MUNRO STREET

MUNRO STREET

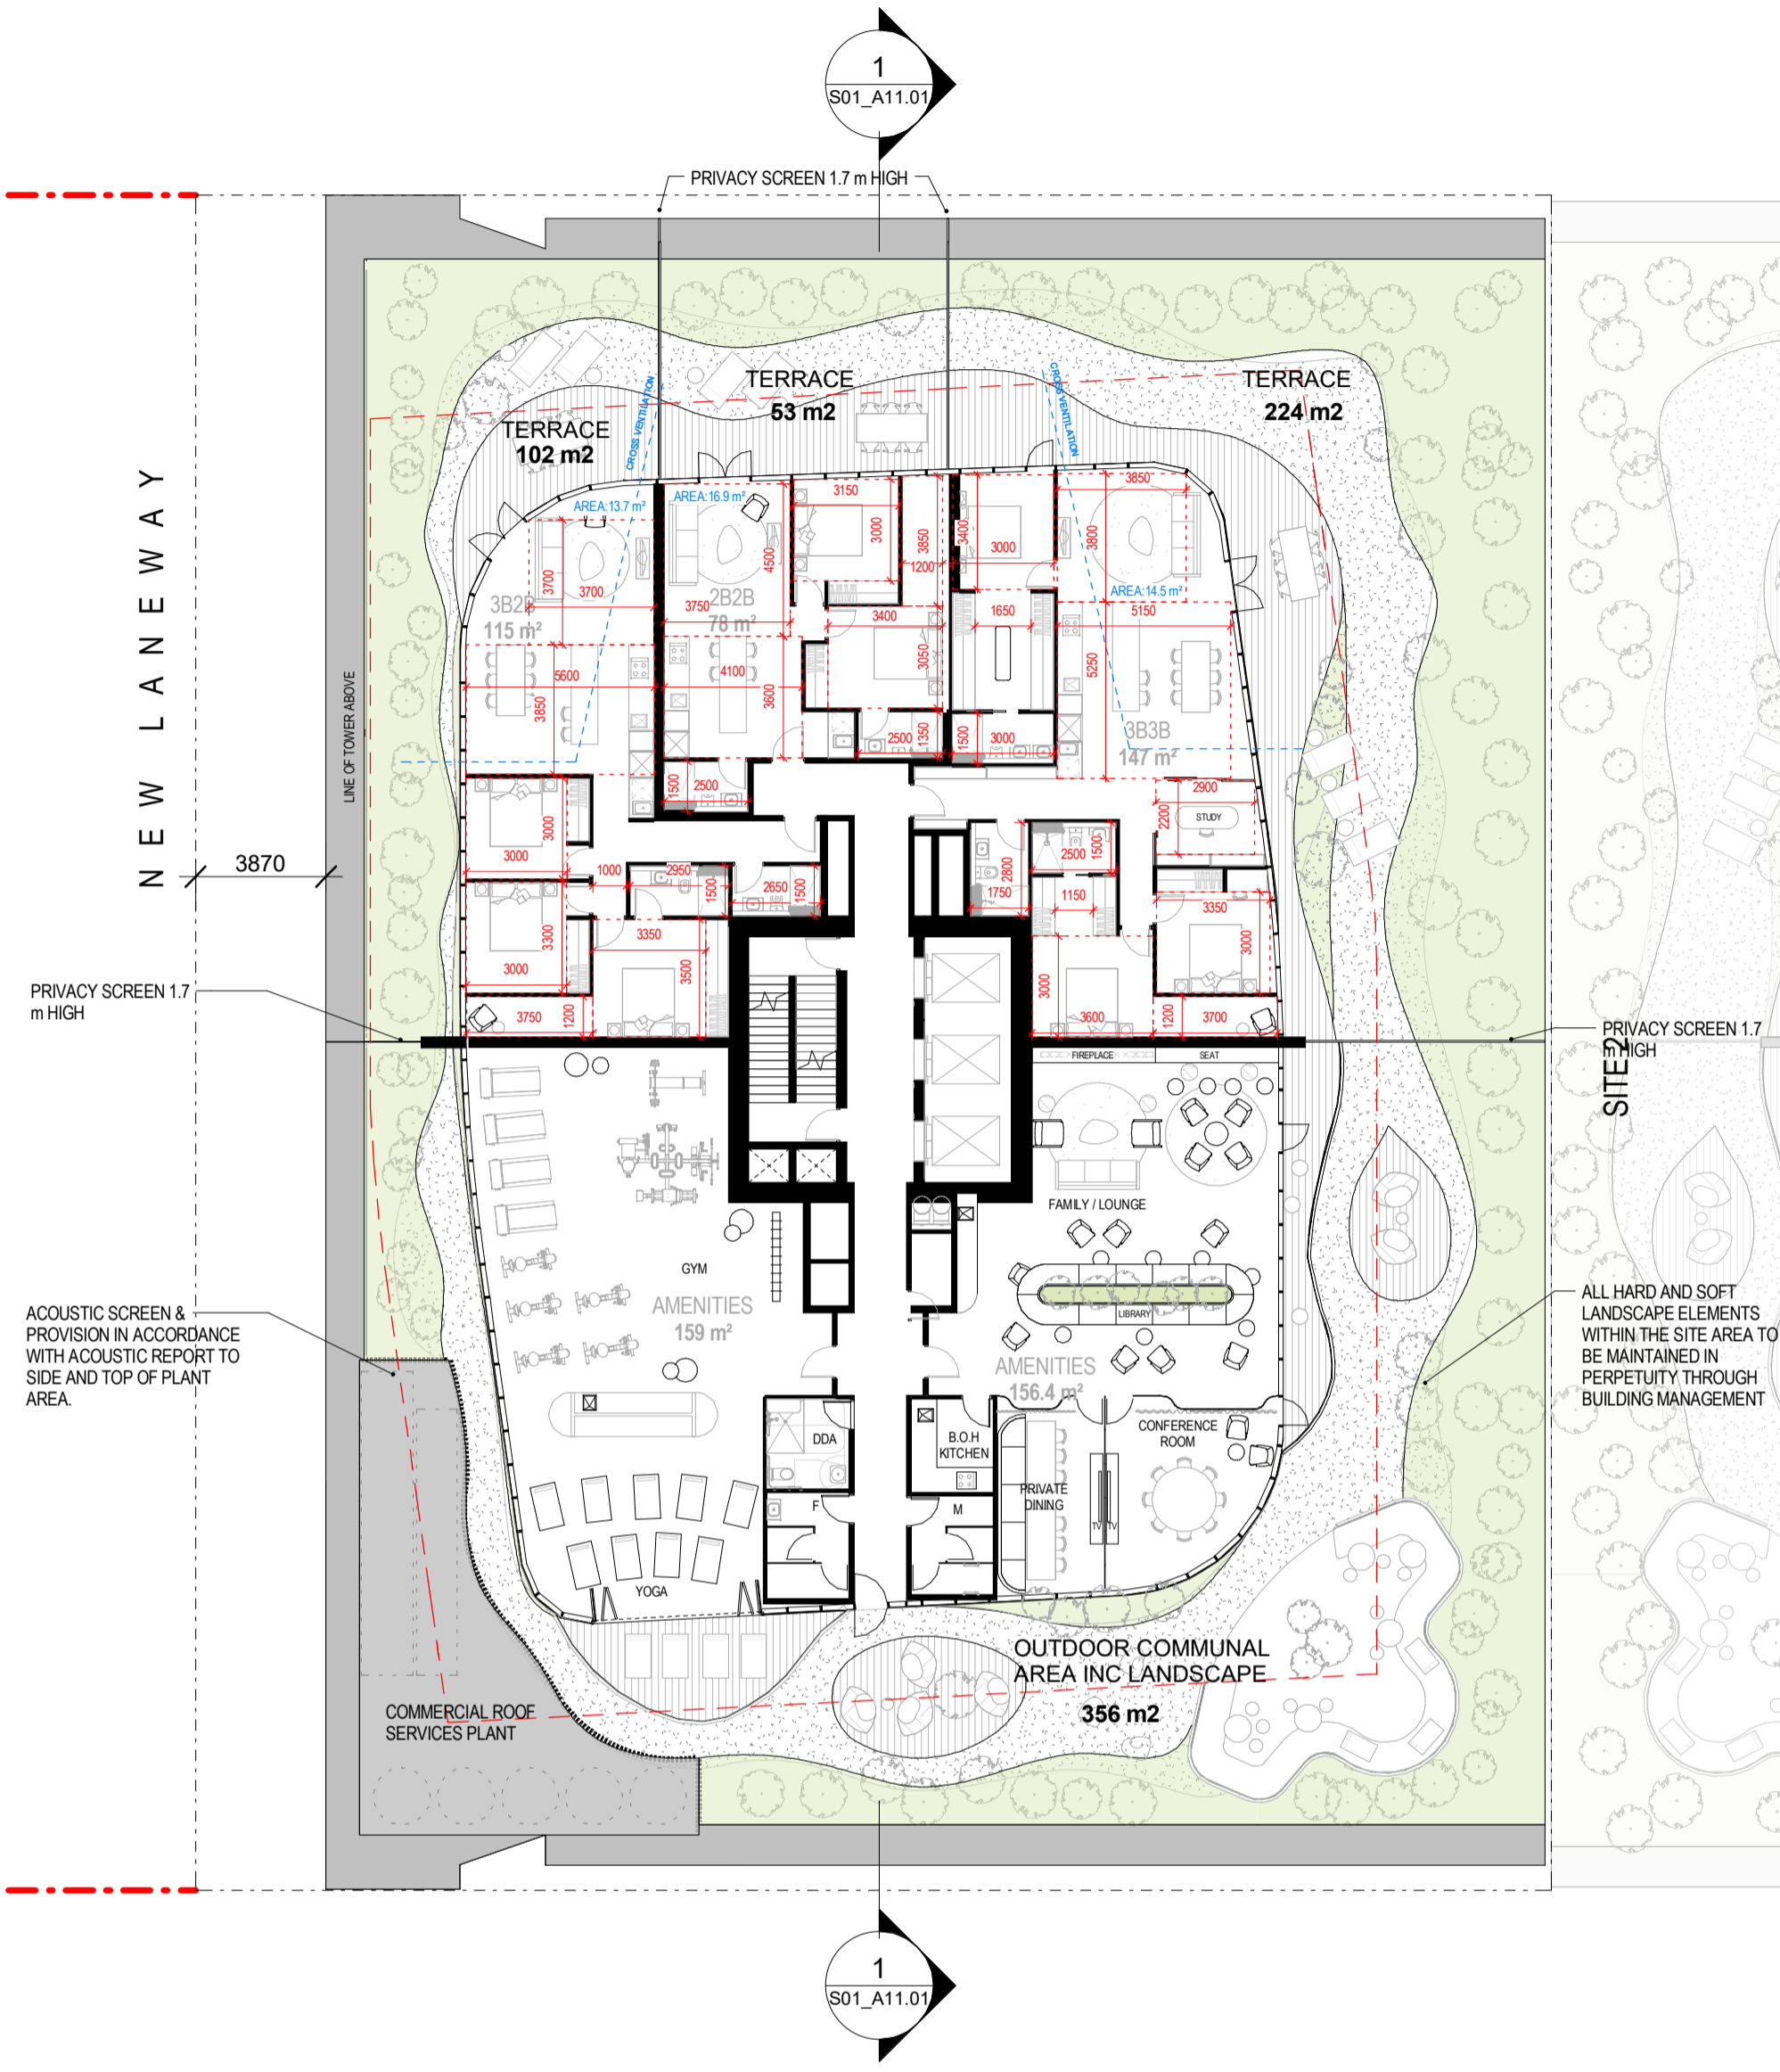

NORMANBY ROAD

NORMANBY ROAD

NORMANBY ROAD

1
S01_A03.006
SITE 01 - LEVEL 04 - AMENITIES_BAD ASSESSMENT
1:200

2
S01_A03.006
SITE 01- TYPICAL TOWER PLAN(LEVEL 5 to 8)_BAD ASSESSMENT
1:200

3
S01_A03.006
SITE 01- TYPICAL TOWER PLAN(LEVEL 9 to 19)_BAD ASSESSMENT
1:200


PROJECT NAME
PROJECT ADDRESS

DRAWING TITLE
SITE 01- PLANS (BADS ASSESSMENT ONLY)


DRAWN BY Author
CHECKED Checker
SCALE 1 : 200@ A1

PROJECT NO
1949
STATUS
PRELIMINARY

DWG NO
S01_A030

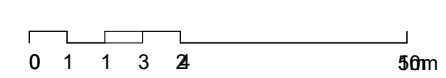

REV	DATE	DESCRIPTION

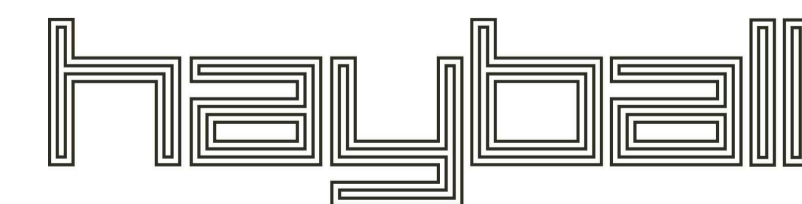

Hayball Pty Ltd
4/ 135 Sturt Street Southbank
Victoria Australia 3006
T 03 9699 3644 F 03 9699 3708
www.hayball.com.au

NSW Nominated Architects:
Tom Jordan 7521,
Richard Leonard 7522,
Robert Stent 7523,
Geoffrey Hammer 5147
ABN 84 006 394 261

Builders/Contractors shall verify job dimensions before any job commences. Figured dimensions shall take precedence over scaled work. Work shall also conform to the specification, other drawings and job dimensions. All shop drawings shall be submitted to the Architect/Consultant and manufacture shall not commence prior to the return of inspected shop drawings signed by the Architect/Consultant. © Copyright 2008 All rights reserved