
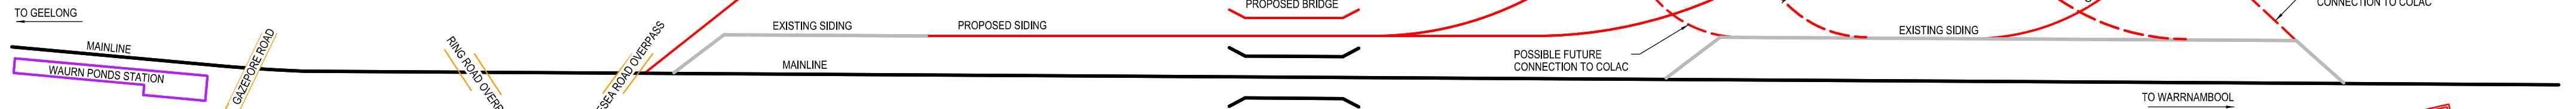


(DATE)

(SIGNATURE)

(BLOCK LETTERS)

Certified By:

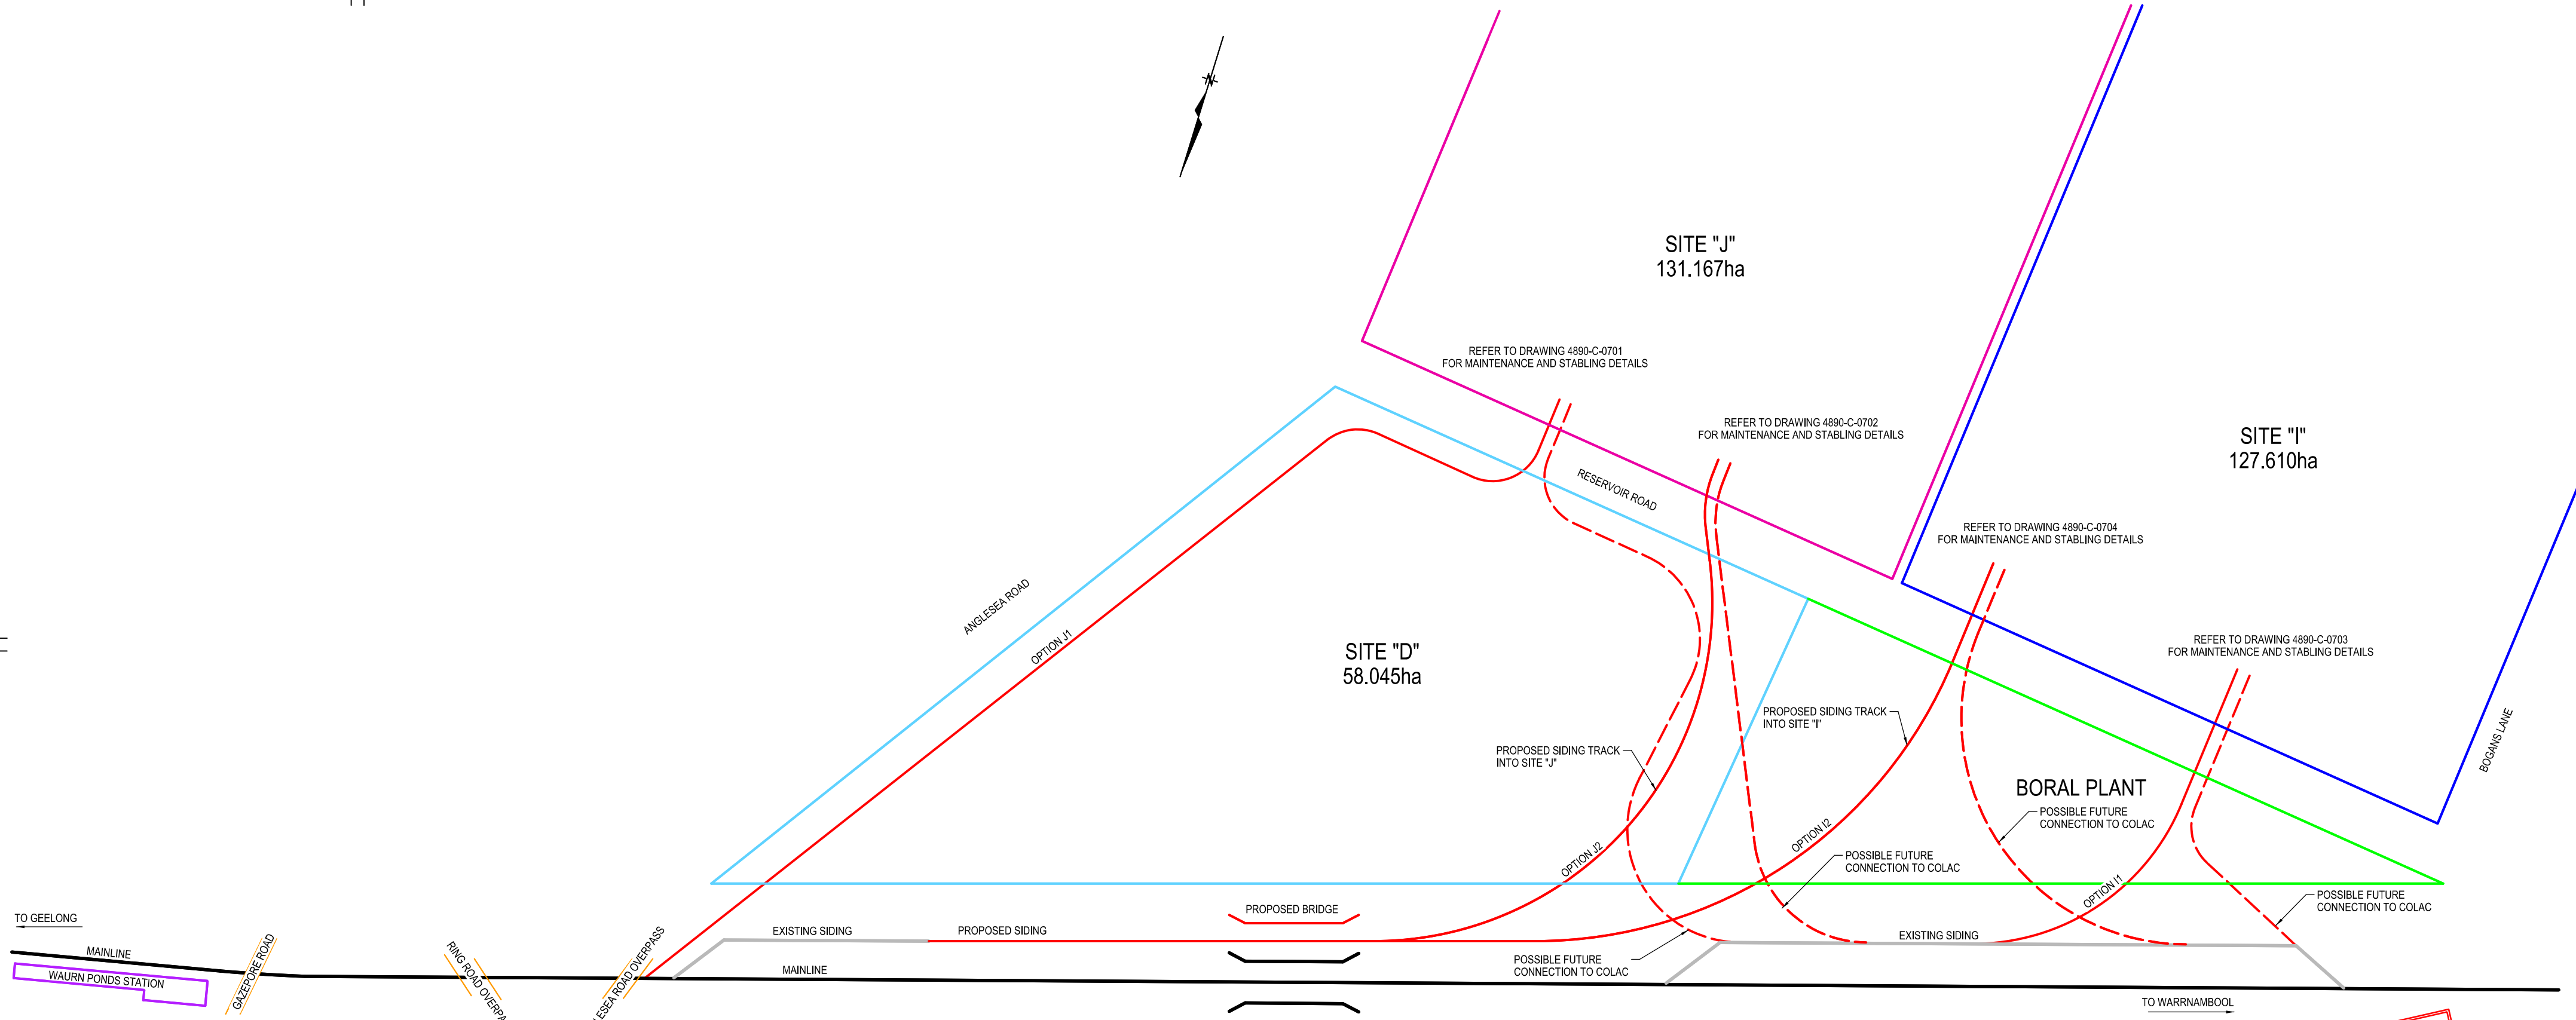

**PRELIMINARY DRAWING**  
FOR DISCUSSION PURPOSES ONLY

**NOT FOR CONSTRUCTION**

**DRAFT**

15/12/2016 9:05:13 a.m.

Revised By	In Serv	Rev	Date	Description	Designed	Checked	Ind. Review	Approved
OPUS RAIL		P1	16/12/16	PRELIMINARY ISSUE				
<REDRAWN & REVISED. SUPERSEDES DRAWING No. REV. DATED / / >								

Consultant

Franchisee / Lessee

This drawing has been prepared by, or compiled from information provided by, persons other than PTV. To the maximum extent permissible by law, PTV takes no responsibility for, and makes no representations in relation to, the completeness, accuracy or quality of any information contained in this drawing. Each user of this drawing releases PTV from all and any loss, damage, cost, expense or liability in relation to the use of, or any reliance on, this drawing or the information contained in it.

All written dimensions take precedence over scaled dimensions.

This drawing is provided only for the information of the person or organisation to whom PTV provides it. It may not be provided to, or used by, any other person without PTV's prior written consent.

**TRACK AND CIVIL**  
**WOURN PONDS**  
PROPOSED TRAIN ROUTES  
FROM WOURN PONDS TO THE TRAIN  
MAINTENANCE AND STABLING FACILITY

Up Location	Down Location	Datum
East. North. ID#	East. North. ID#	<MGA Z55>

**PUBLIC TRANSPORT VICTORIA PT**

Deleted - Confidential

Checked By \_\_\_\_\_ Ind. Review \_\_\_\_\_

Approved \_\_\_\_\_ Approval Date \_\_\_\_\_

File Name \_\_\_\_\_

Sheet No. <01> of <01>

In Serv. \_\_\_\_\_

Scale NTS Sheet Size A3 LONG

Drawing Number **4890-C-0700** Revision **P1**