




1 SITE 06 - LEVEL 05 _BAD ASSESSMENT
S01_A03.006 1:200

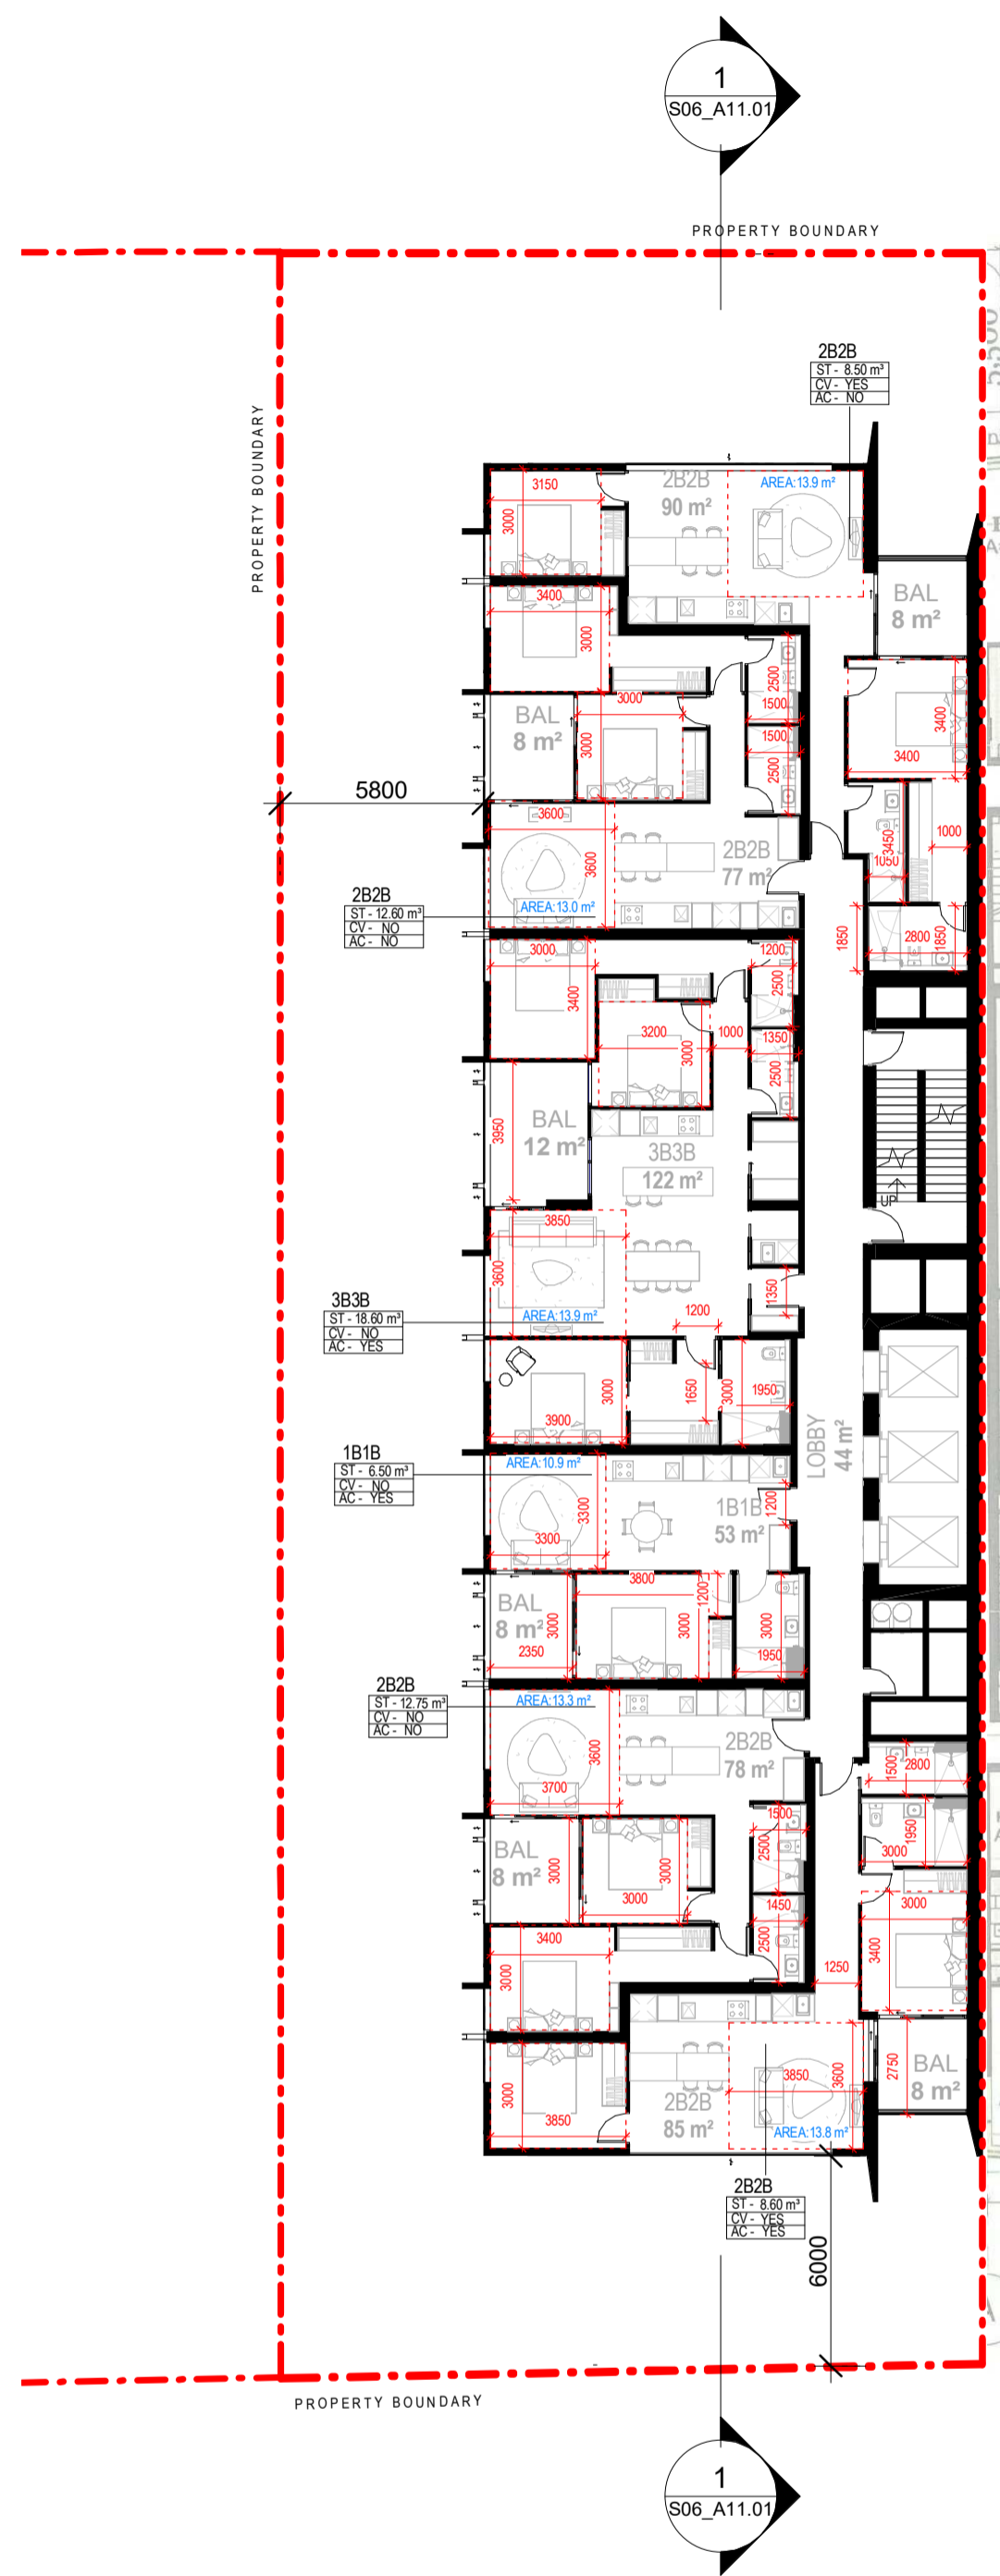

2 SITE 06 - LOWER TOWER _BAD ASSESSMENT
S01_A03.006 1:200

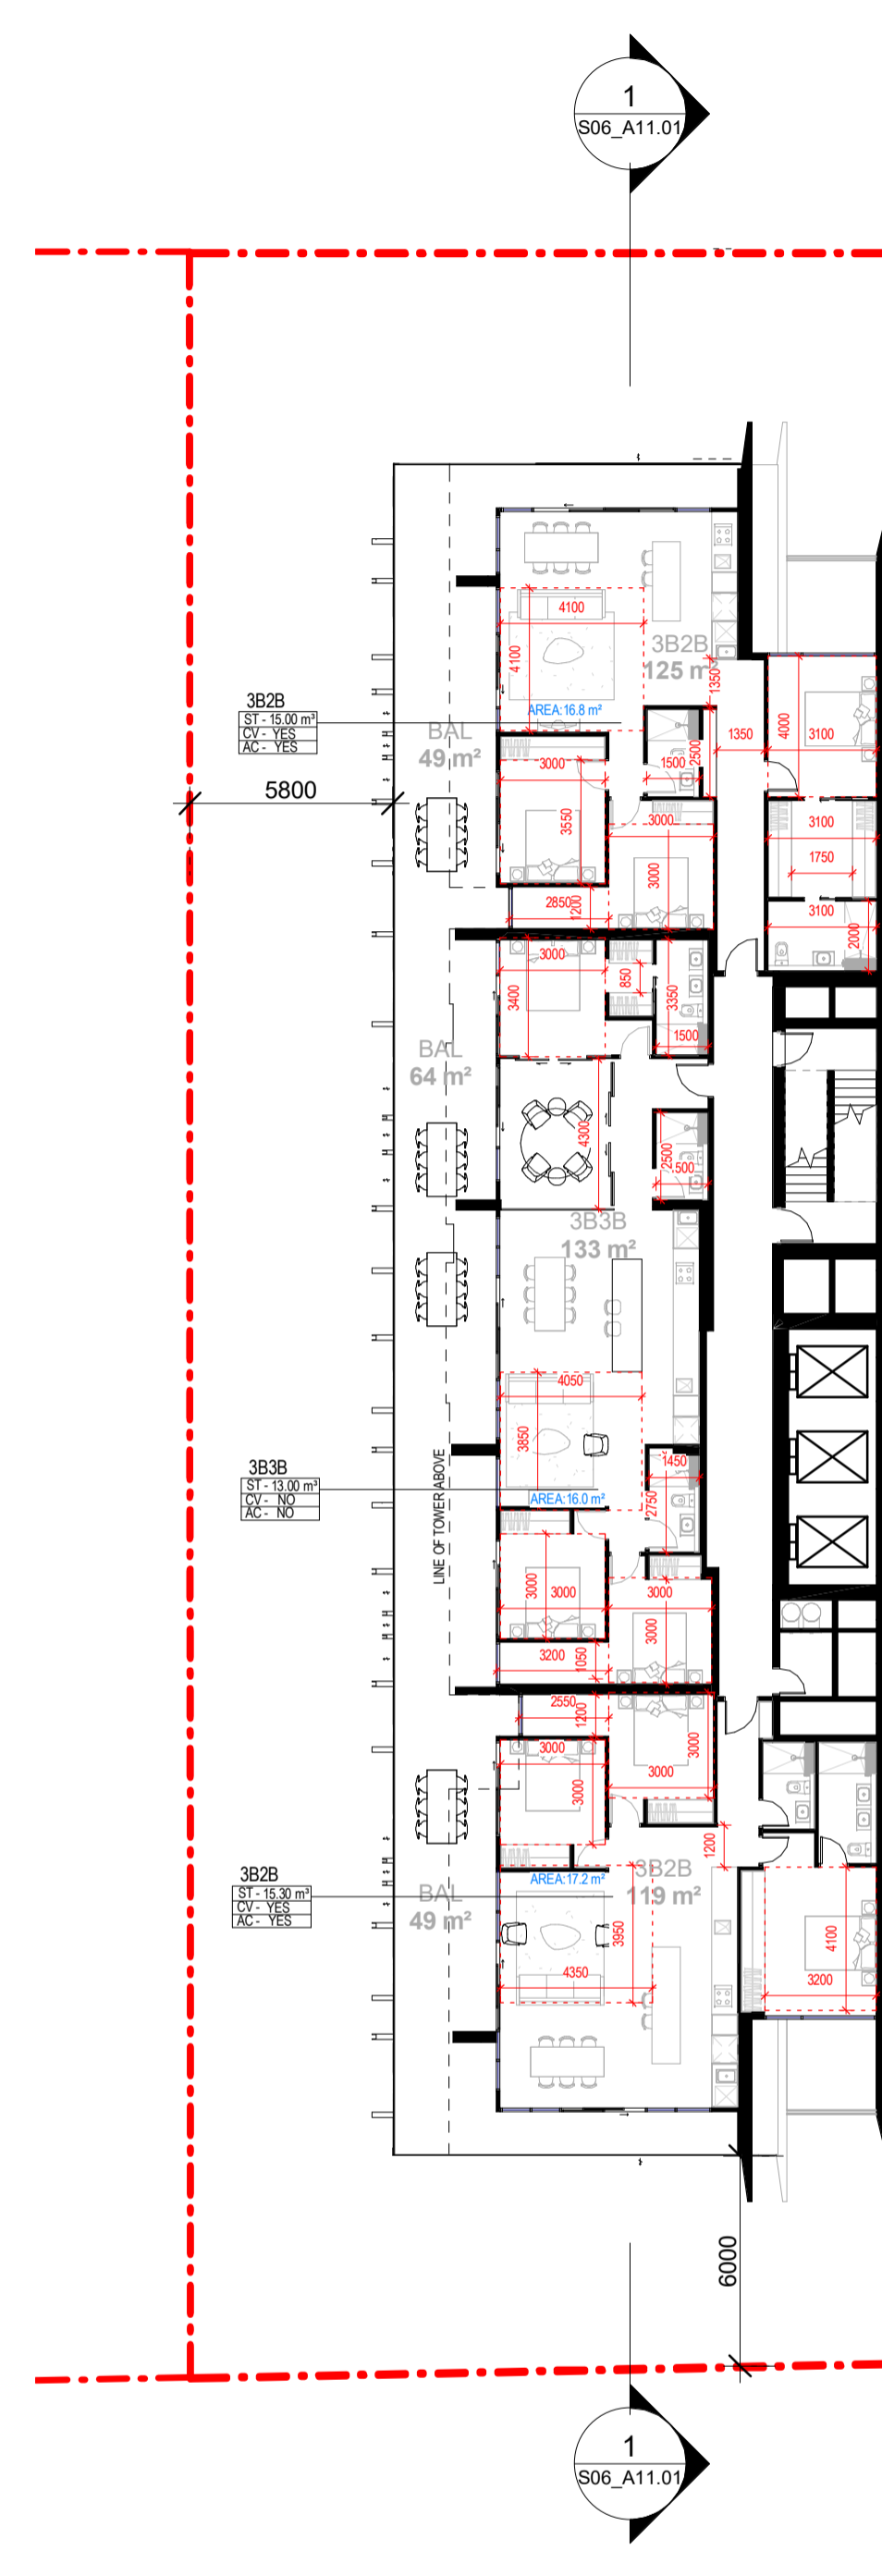

4 Site 6 _ LEVEL 30 _BAD ASSESSMENT
1:200

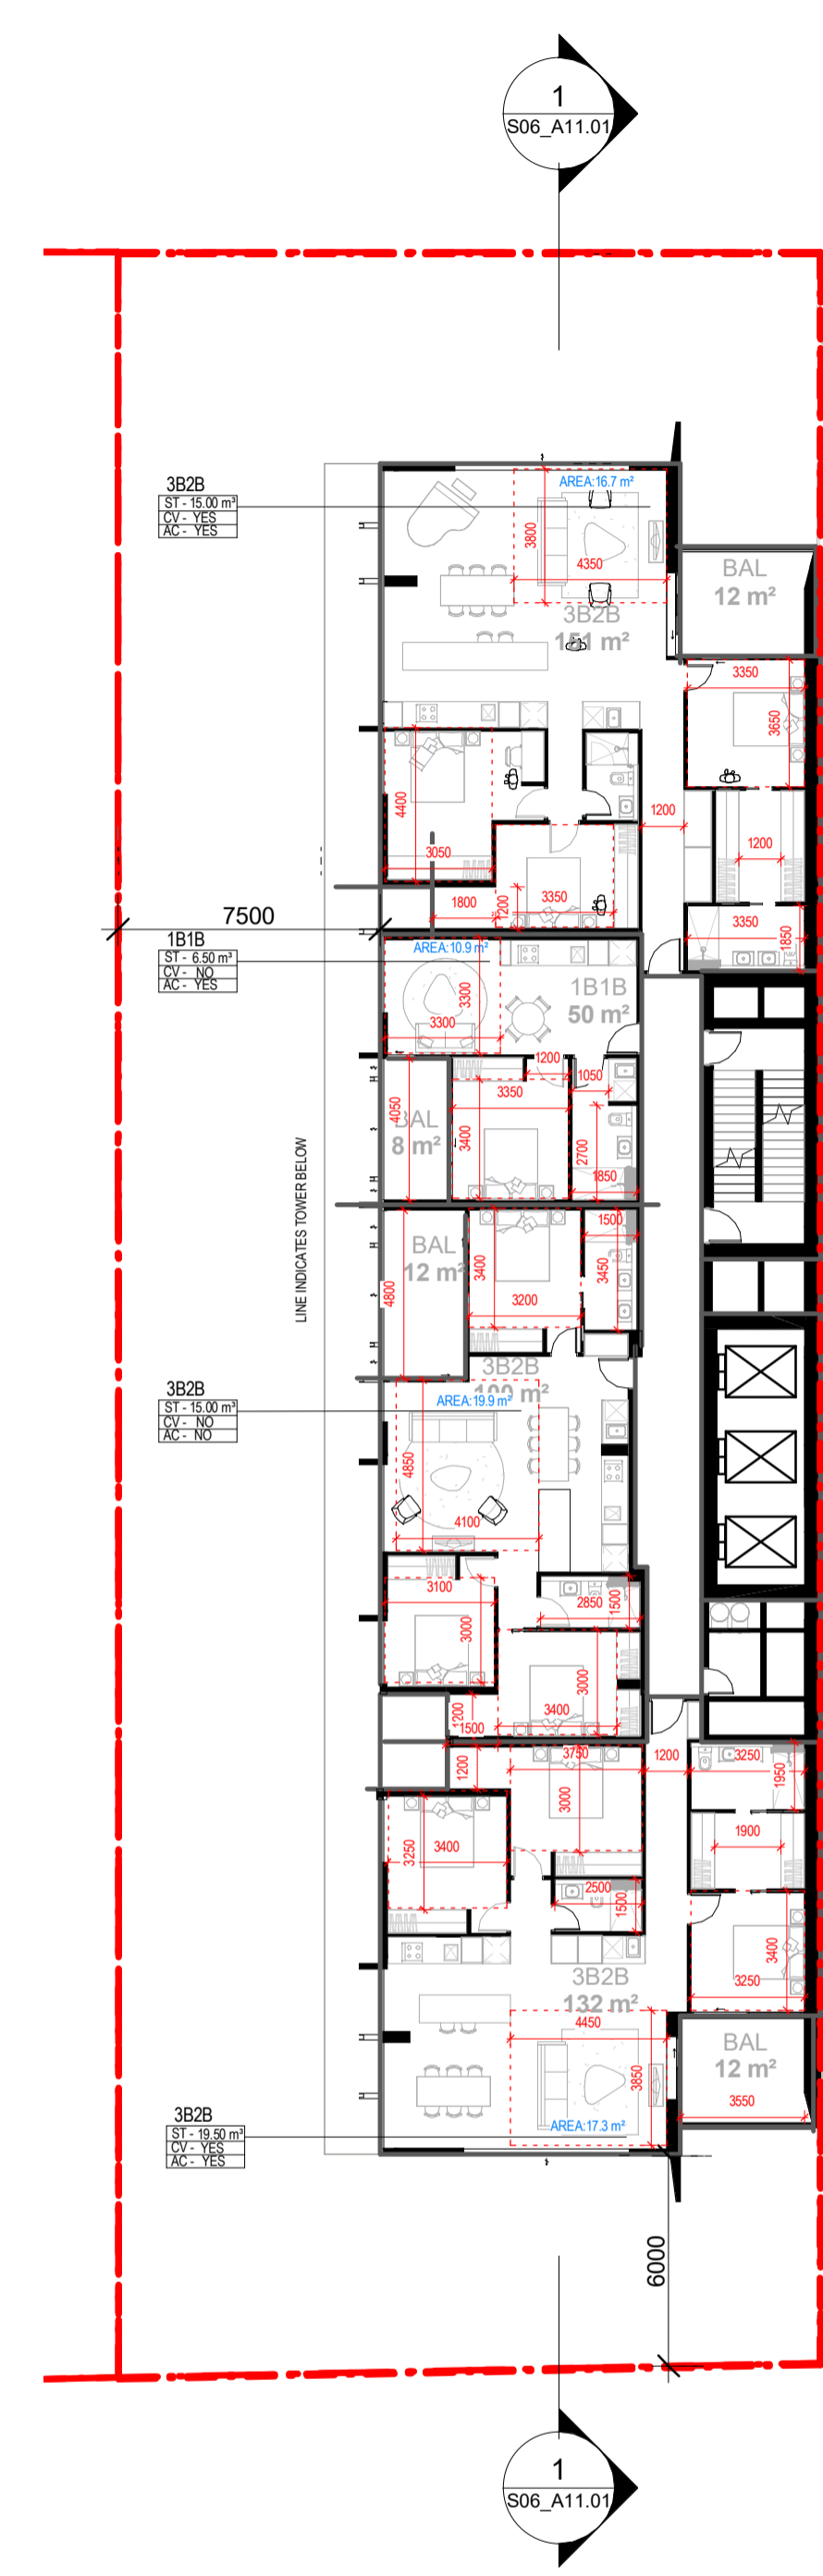


3 SITE 06 _UPPER TOWER _BAD ASSESSMENT
1:200

PROJECT NAME
PROJECT ADDRESS

DRAWING TITLE
SITE 06- PLANS (BADS ASSESSMENT ONLY)


DRAWN BY Author
CHECKED Checker
SCALE 1 : 200@ A1

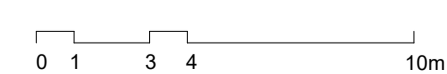

PROJECT NO
1949
STATUS
PRELIMINARY

DWNG NO
S06_A30

REV	DATE	DESCRIPTION
-----	------	-------------

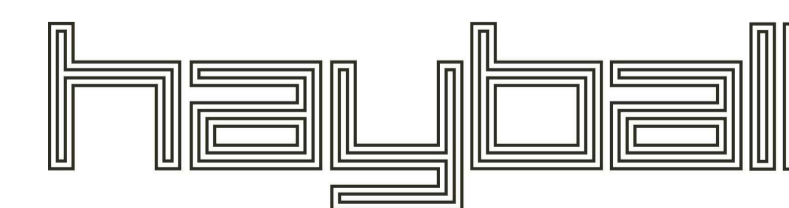

Hayball Pty Ltd
4/ 135 Sturt Street Southbank
Victoria Australia 3006
T 03 9699 3644 F 03 9699 3708
www.hayball.com.au

NSW Nominated Architects:
Tom Jordan 7521,
Richard Leonard 7522,
Robert Stent 7523,
Geoffrey Hammer 5147
ABN 84 006 394 261

Builders/Contractors shall verify job dimensions before any job commences. Figured dimensions shall take precedence over scaled work. Work shall also conform to the specification, other drawings and job dimensions. All shop drawings shall be submitted to the Architect/Consultant and manufacture shall not commence prior to the return of inspected shop drawings signed by the Architect/Consultant. © Copyright 2008 All rights reserved