
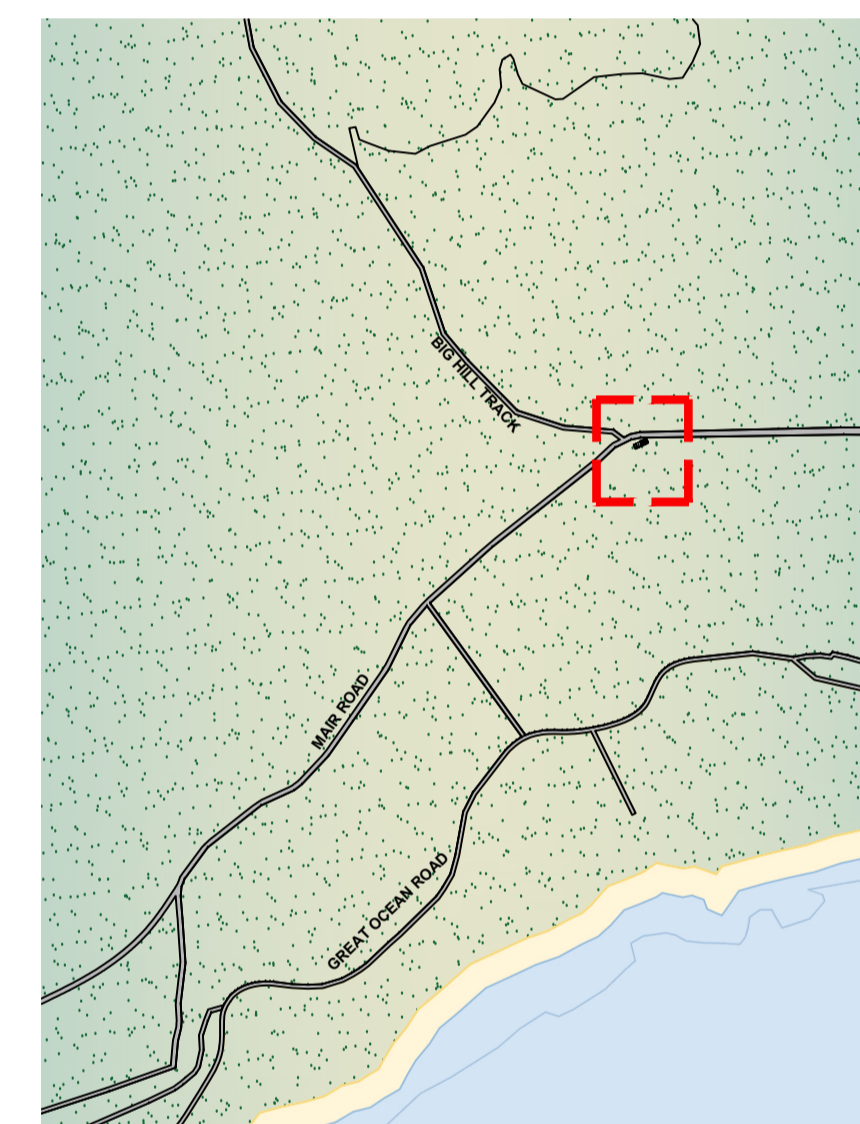


NOTE

THIS PLAN IS ILLUSTRATIVE ONLY AND REQUIRES SURVEY TO CONFIRM LEVELS AND TRAFFIC ENGINEERING ADVICE TO ASSESS SIGHT LINES.

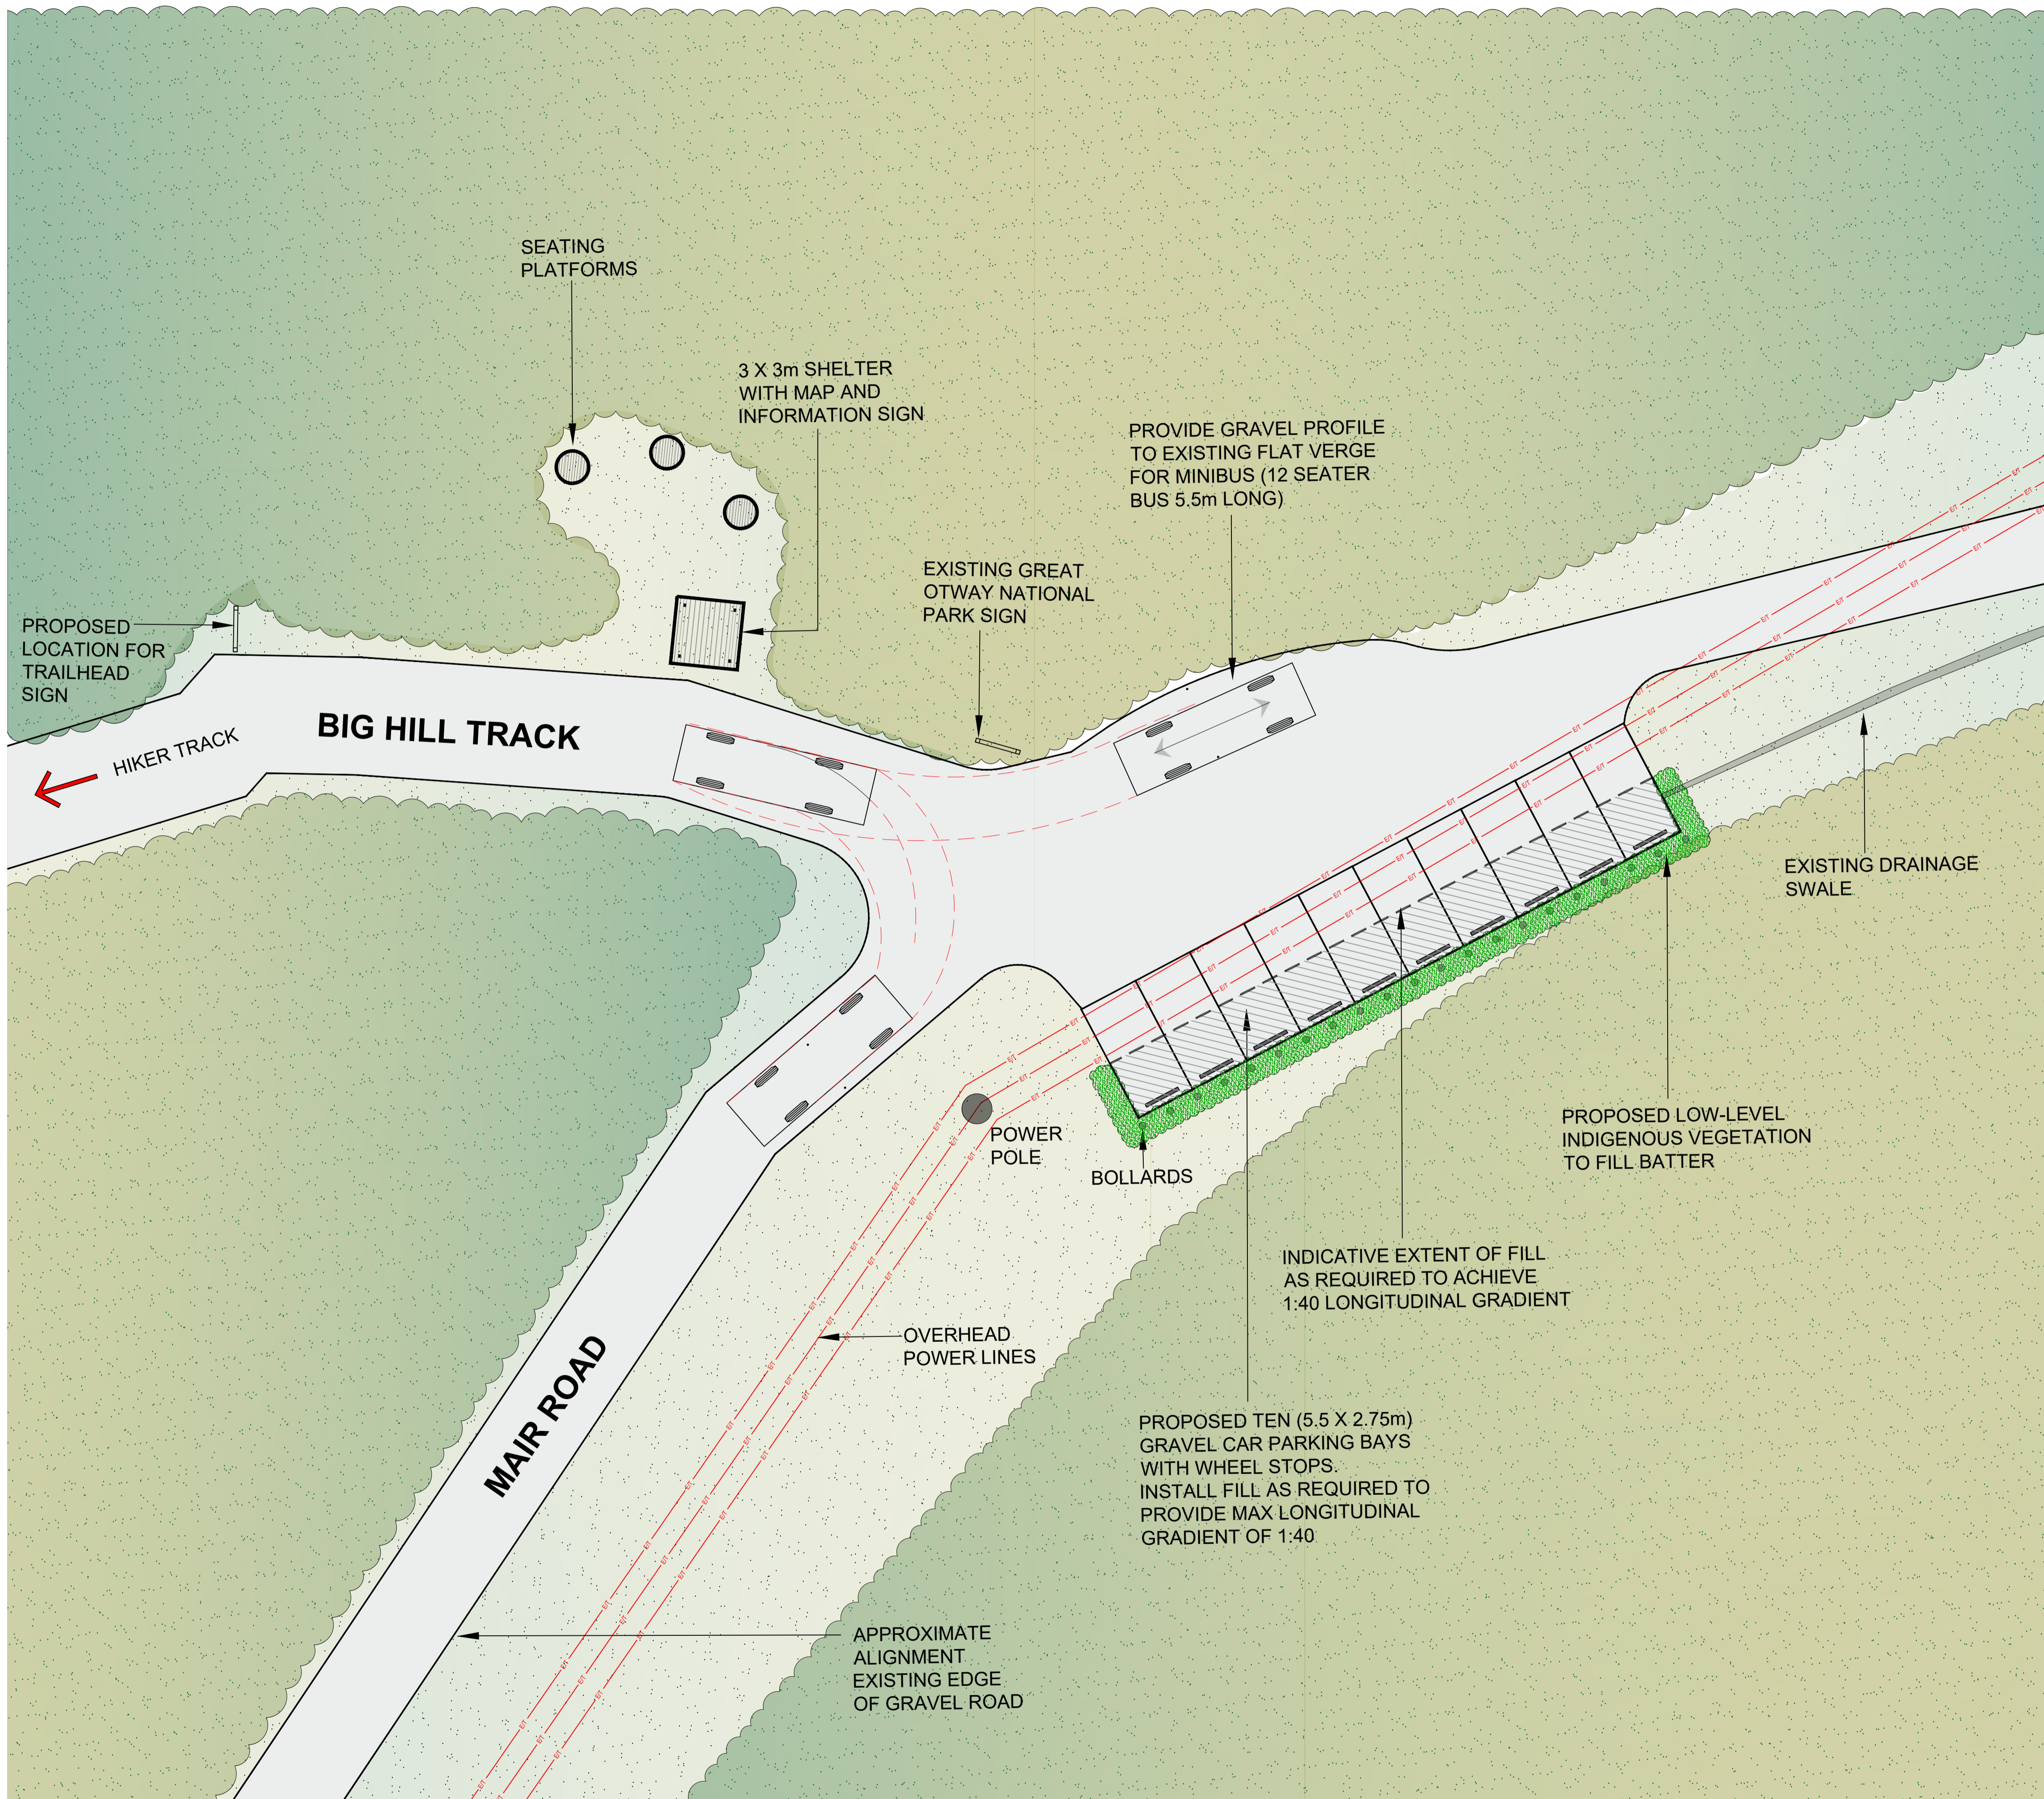

KEY PLAN

DESIGN REVIEW

PRELIMINARY

Rev	Date	Description
P1	23.07.2024	ISSUE FOR COMMENT

DEECA

BIG HILL HIKER CAMPGROUND

ILLUSTRATIVE CAR PARK & TRAIL HEAD - PLAN



CDA Design Group Pty Ltd
 Landscape Architecture
 Urban Design
 185 Faraday Street
 Carlton Victoria 3053
 T 03 9349 5866
 F 03 9349 5877
 E office@cdaesigngroup.com.au

Project No. 24008
 Date: MARCH 2024
 Drawn by: DS
 Checked: TV

Drawing No. V2_SK02-P1

