



Indicative Wind Farm Layout

Golden Plains Wind Farm

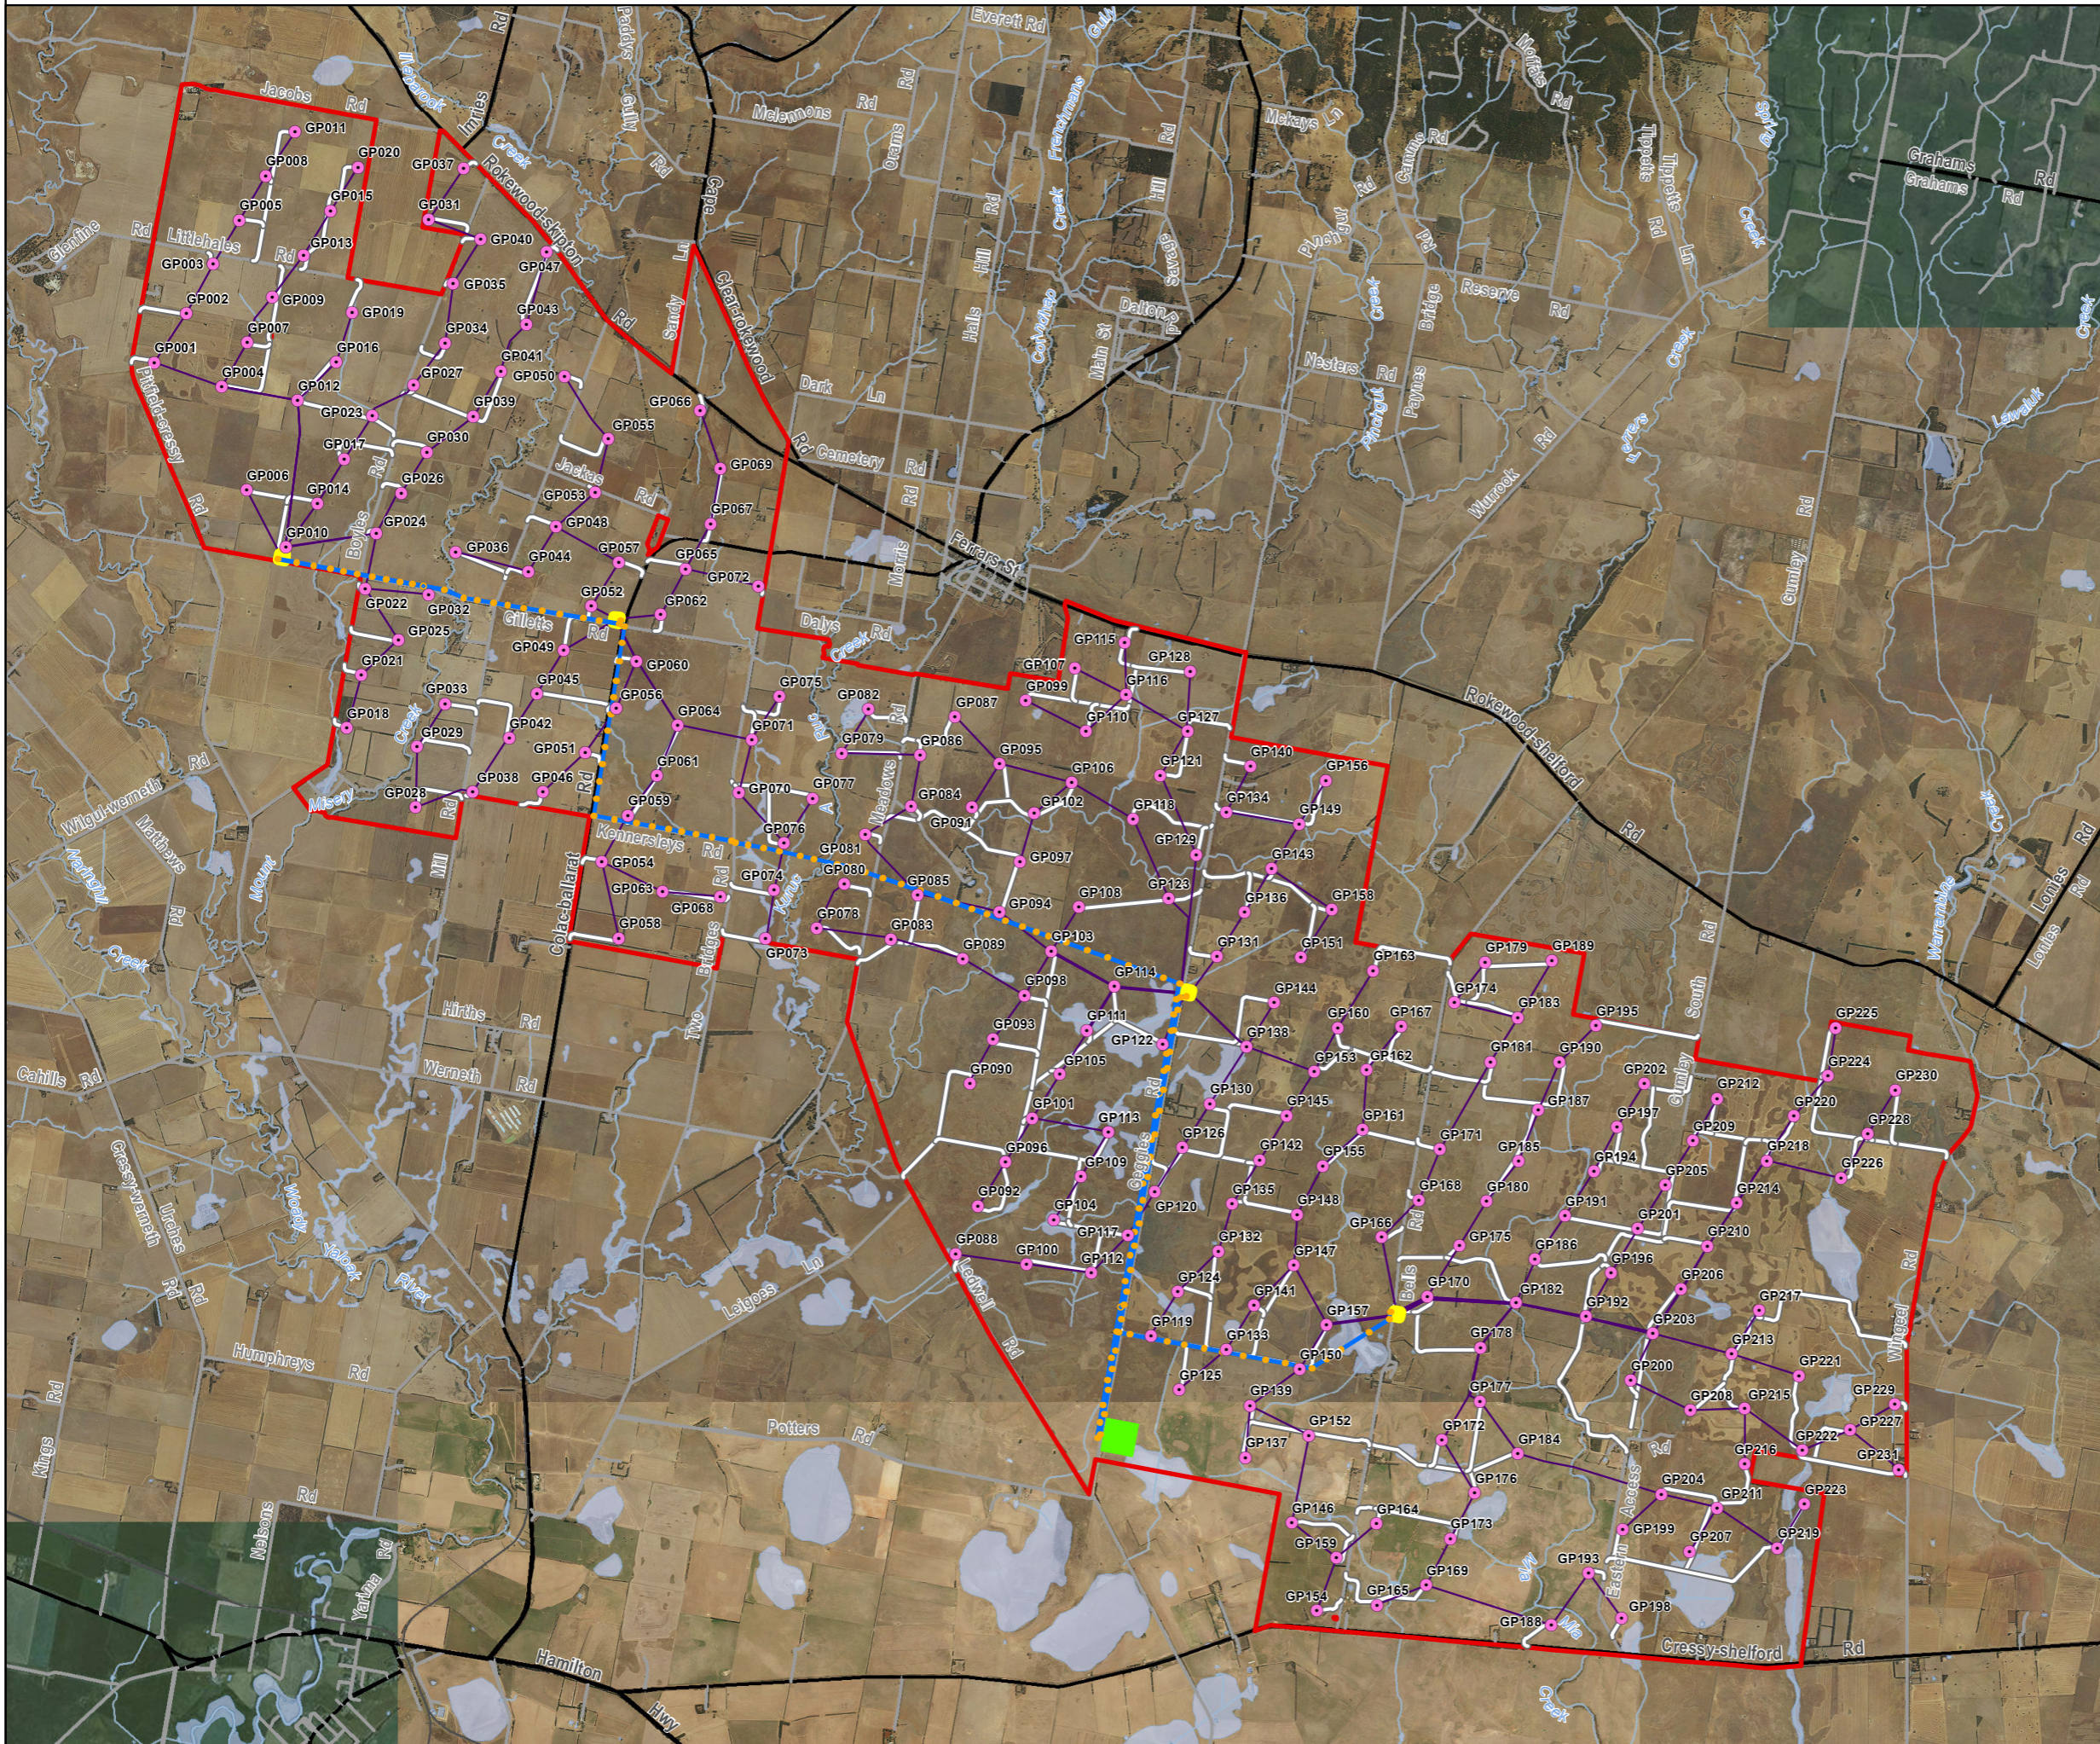

- ### Legend
- Turbine Layout (West Wind Energy, 30/03/2017)
 - Underground Cabling (West Wind Energy, 30/03/2017)
 - 132kV Pole Line Route
 - Revised Site Boundary (West Wind Energy, 05/05/2017)
 - Collector Stations (West Wind Energy, 30/03/2017)
 - Switchyard and Construction Compound (West Wind Energy, March 2017)
 - Waterbody
 - Watercourse
 - +— Rail
 - Major road
 - Minor road

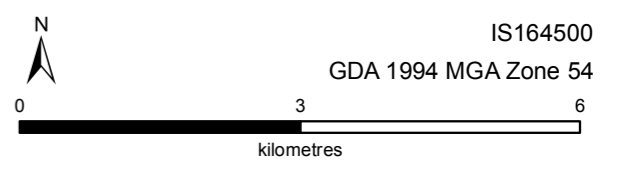

DATA SOURCES
 © Commonwealth of Australia (Geoscience Australia) 2006 Geodata
 Topo 250k Series 3; Vicmap Data © State of Victoria 2016, Jacobs 2016,
 West Wind Energy 2016. Imagery ©ESRI Basemap

COPYRIGHT: The concepts and information contained in this document are the copyright of Jacobs. Use or copying of the document in whole or in part without the written permission of Jacobs constitutes an infringement of copyright. Jacobs does not warrant that this document is definitive nor free of error and does not accept liability for any loss caused or arising from reliance upon information provided herein.

