

A3

SCALE 1:150000 @ A3

0 1500 3000 7500m

## TECHNICAL REPORT ALIGNMENT

GREAT OCEAN ROAD COASTAL TRAIL

PROJ/DRG NO.321-0343-00-L-01-DR000

REV2

DRAWN B.W.

CHKD S.O.

APP'D M.B.

DATE 16.05.2024

Tract



MAP 1

LEGEND

NEW WALKING TRAIL

EXISTING WALKING TRAIL

EXISTING ROAD/FOOTPATH

EXISTING INFORMAL TRAIL

EXISTING MVO TRACK

BEACH/ROCK SHELF

OTHER

TRAIL SECTION NUMBERS  
REFER TO BILL OF QUANTITIES  
FOR FURTHER DETAILS

POINT OF INTEREST

LOOKOUT - MINOR

LOOKOUT - MAJOR

LOW LEVEL BRIDGE


SUSPENSION BRIDGE

CONTOURS (10m)

WATERWAYS

ROAD

CADASTRALS

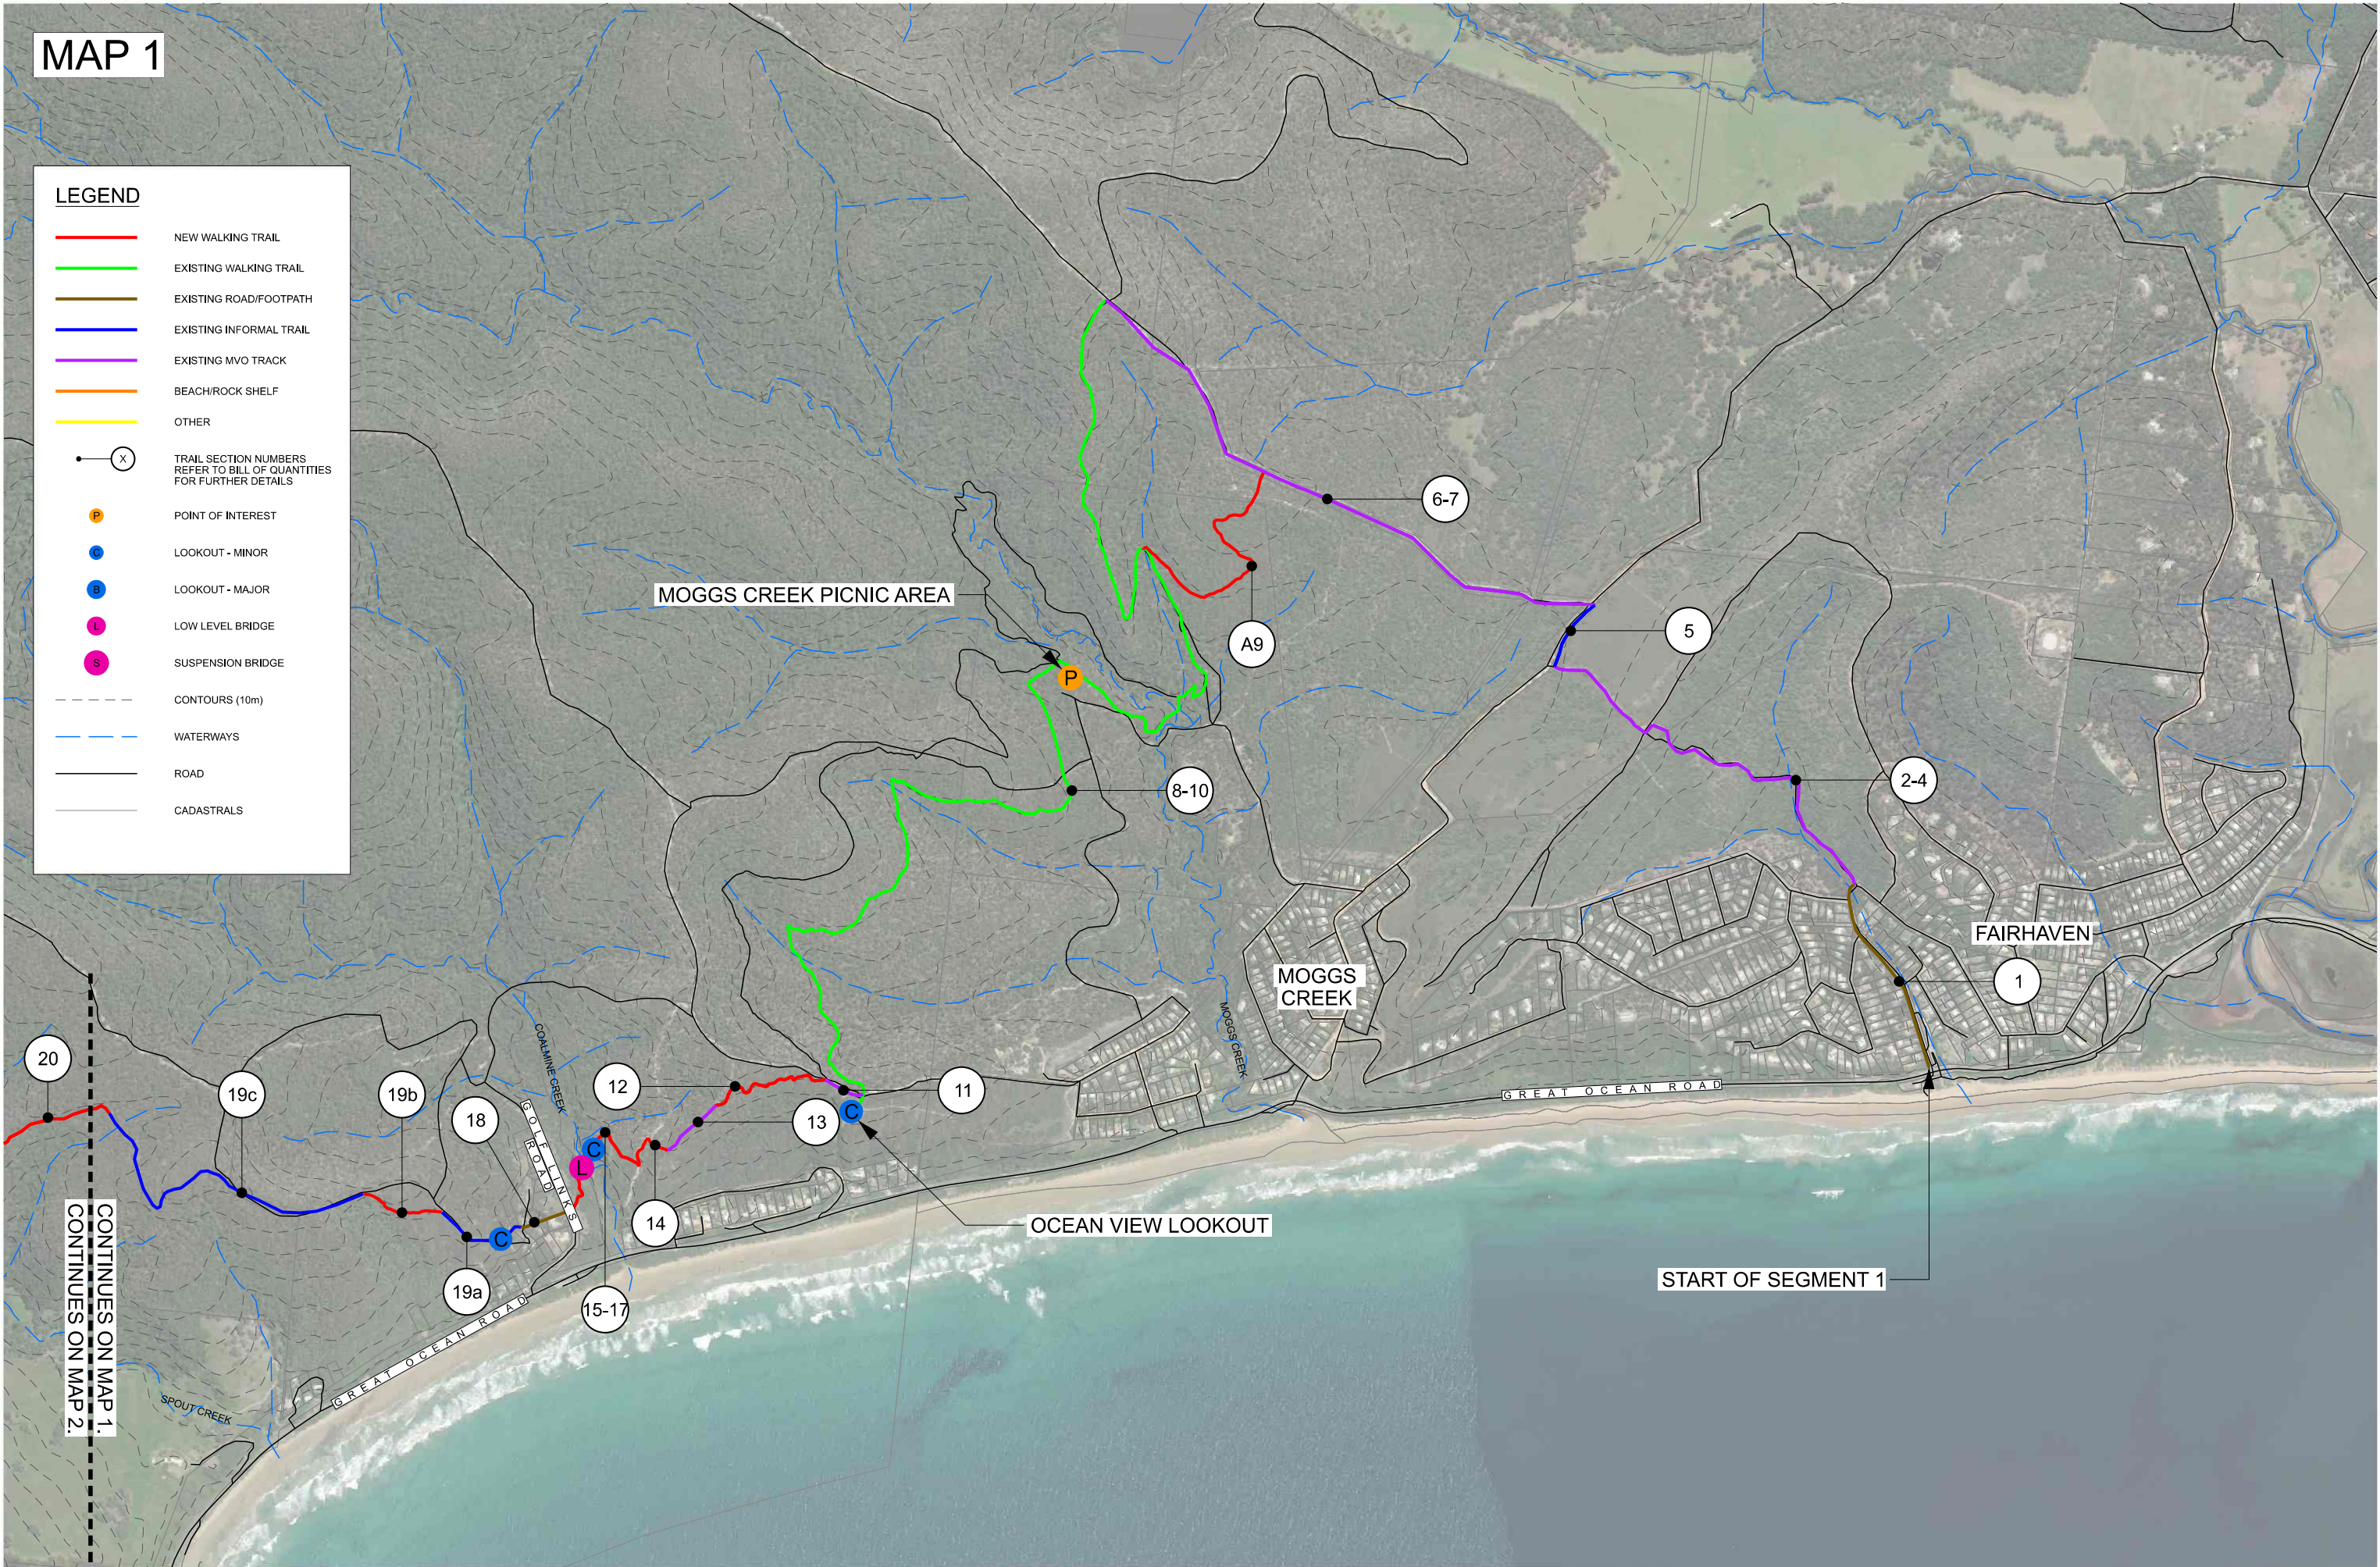

A3

SCALE 1:15000 @ A3

0 150 300 750m

TECHNICAL REPORT ALIGNMENT

GREAT OCEAN ROAD COASTAL TRAIL

PROJ/DRG NO.321-0343-00-L-01-DR100

REV2

DRAWN B.W.

CHKD S.O.

APP'D M.B.








 









DATE 16.05.2024

Tract



## MAP 2

### LEGEND

- |   |   |
|---|---|
|    | NEW WALKING TRAIL   |
|    | EXISTING WALKING TRAIL  |
|    | EXISTING ROAD/FOOTPATH  |
|    | EXISTING INFORMAL TRAIL   |
|    | EXISTING MVO TRACK  |
|    | BEACH/ROCK SHELF  |
|    | OTHER   |
|    | TRAIL SECTION NUMBERS<br>REFER TO BILL OF QUANTITIES<br>FOR FURTHER DETAILS |
|    | POINT OF INTEREST   |
|    | LOOKOUT - MINOR   |
|    | LOOKOUT - MAJOR   |
|    | LOW LEVEL BRIDGE  |
|    | SUSPENSION BRIDGE   |
|    | CONTOURS (10m)  |
|    | WATERWAYS   |
|    | ROAD  |
|  | CADASTRALS  |

## KELSALL'S ROCK LOOKOUT


END OF SEGMENT 1 |  
START OF SEGMENT 2

## BIG HILL HIKER CAMPGROUND

## CATHEDRAL ROCK LOOKOUT

CONTINUES ON MAP 2.  
CONTINUES ON MAP 3.

CONTINUES ON MAP 2.  
CONTINUES ON MAP 3.

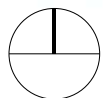

A3

SCALE 1:15000 @ A3



## TECHNICAL REPORT ALIGNMENT

GREAT OCEAN ROAD COASTAL TRAIL

PROJ/DRG NO.321-0343-00-L-01-DR101

REV2

DRAWN B.W.

CHKD S.O.

APP'D M.B.

DATE 16.05.2024








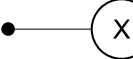









Tract

© 2024 Microsoft Corporation © 2024 Maxar ©CNES (2024) Distribution Airbus DS



### MAP 3

### LEGEND

- |   |   |
|---|---|
|    | NEW WALKING TRAIL   |
|    | EXISTING WALKING TRAIL  |
|    | EXISTING ROAD/FOOTPATH  |
|    | EXISTING INFORMAL TRAIL   |
|    | EXISTING MVO TRACK  |
|    | BEACH/ROCK SHELF  |
|    | OTHER   |
|    | TRAIL SECTION NUMBERS<br>REFER TO BILL OF QUANTITIES<br>FOR FURTHER DETAILS |
|    | POINT OF INTEREST   |
|    | LOOKOUT - MINOR   |
|    | LOOKOUT - MAJOR   |
|    | LOW LEVEL BRIDGE  |
|    | SUSPENSION BRIDGE   |
|    | CONTOURS (10m)  |
|    | WATERWAYS   |
|    | ROAD  |
|  | CADASTRALS  |

CONTINUES ON MAP 2.

CONTINUES ON MAP 3.


# REEDY CREEK SUSPENSION BRIDGE

## EXISTING STONY CREEK UNDERPASS WALKWAY

PROPOSED ROAD CROSSING

CONTINUES ON MAP 3.

CONTINUES ON MAP 4.

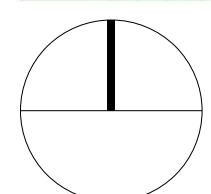

A3

SCALE 1:15000 @ A3

A horizontal number line with tick marks at 0, 150, 300, and 750m. The segment between 150 and 300 is shaded in black.

## TECHNICAL REPORT ALIGNMENT

GREAT OCEAN ROAD COASTAL TRAIL

PROJ/DRG NO.321-0343-00-L-01-DR102

REV2

DRAWN B.W.

CHKD S.O.




APP'D M.B.

DATE 16.05.2024

Tract



## MAP 4

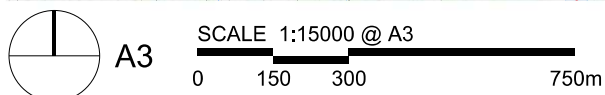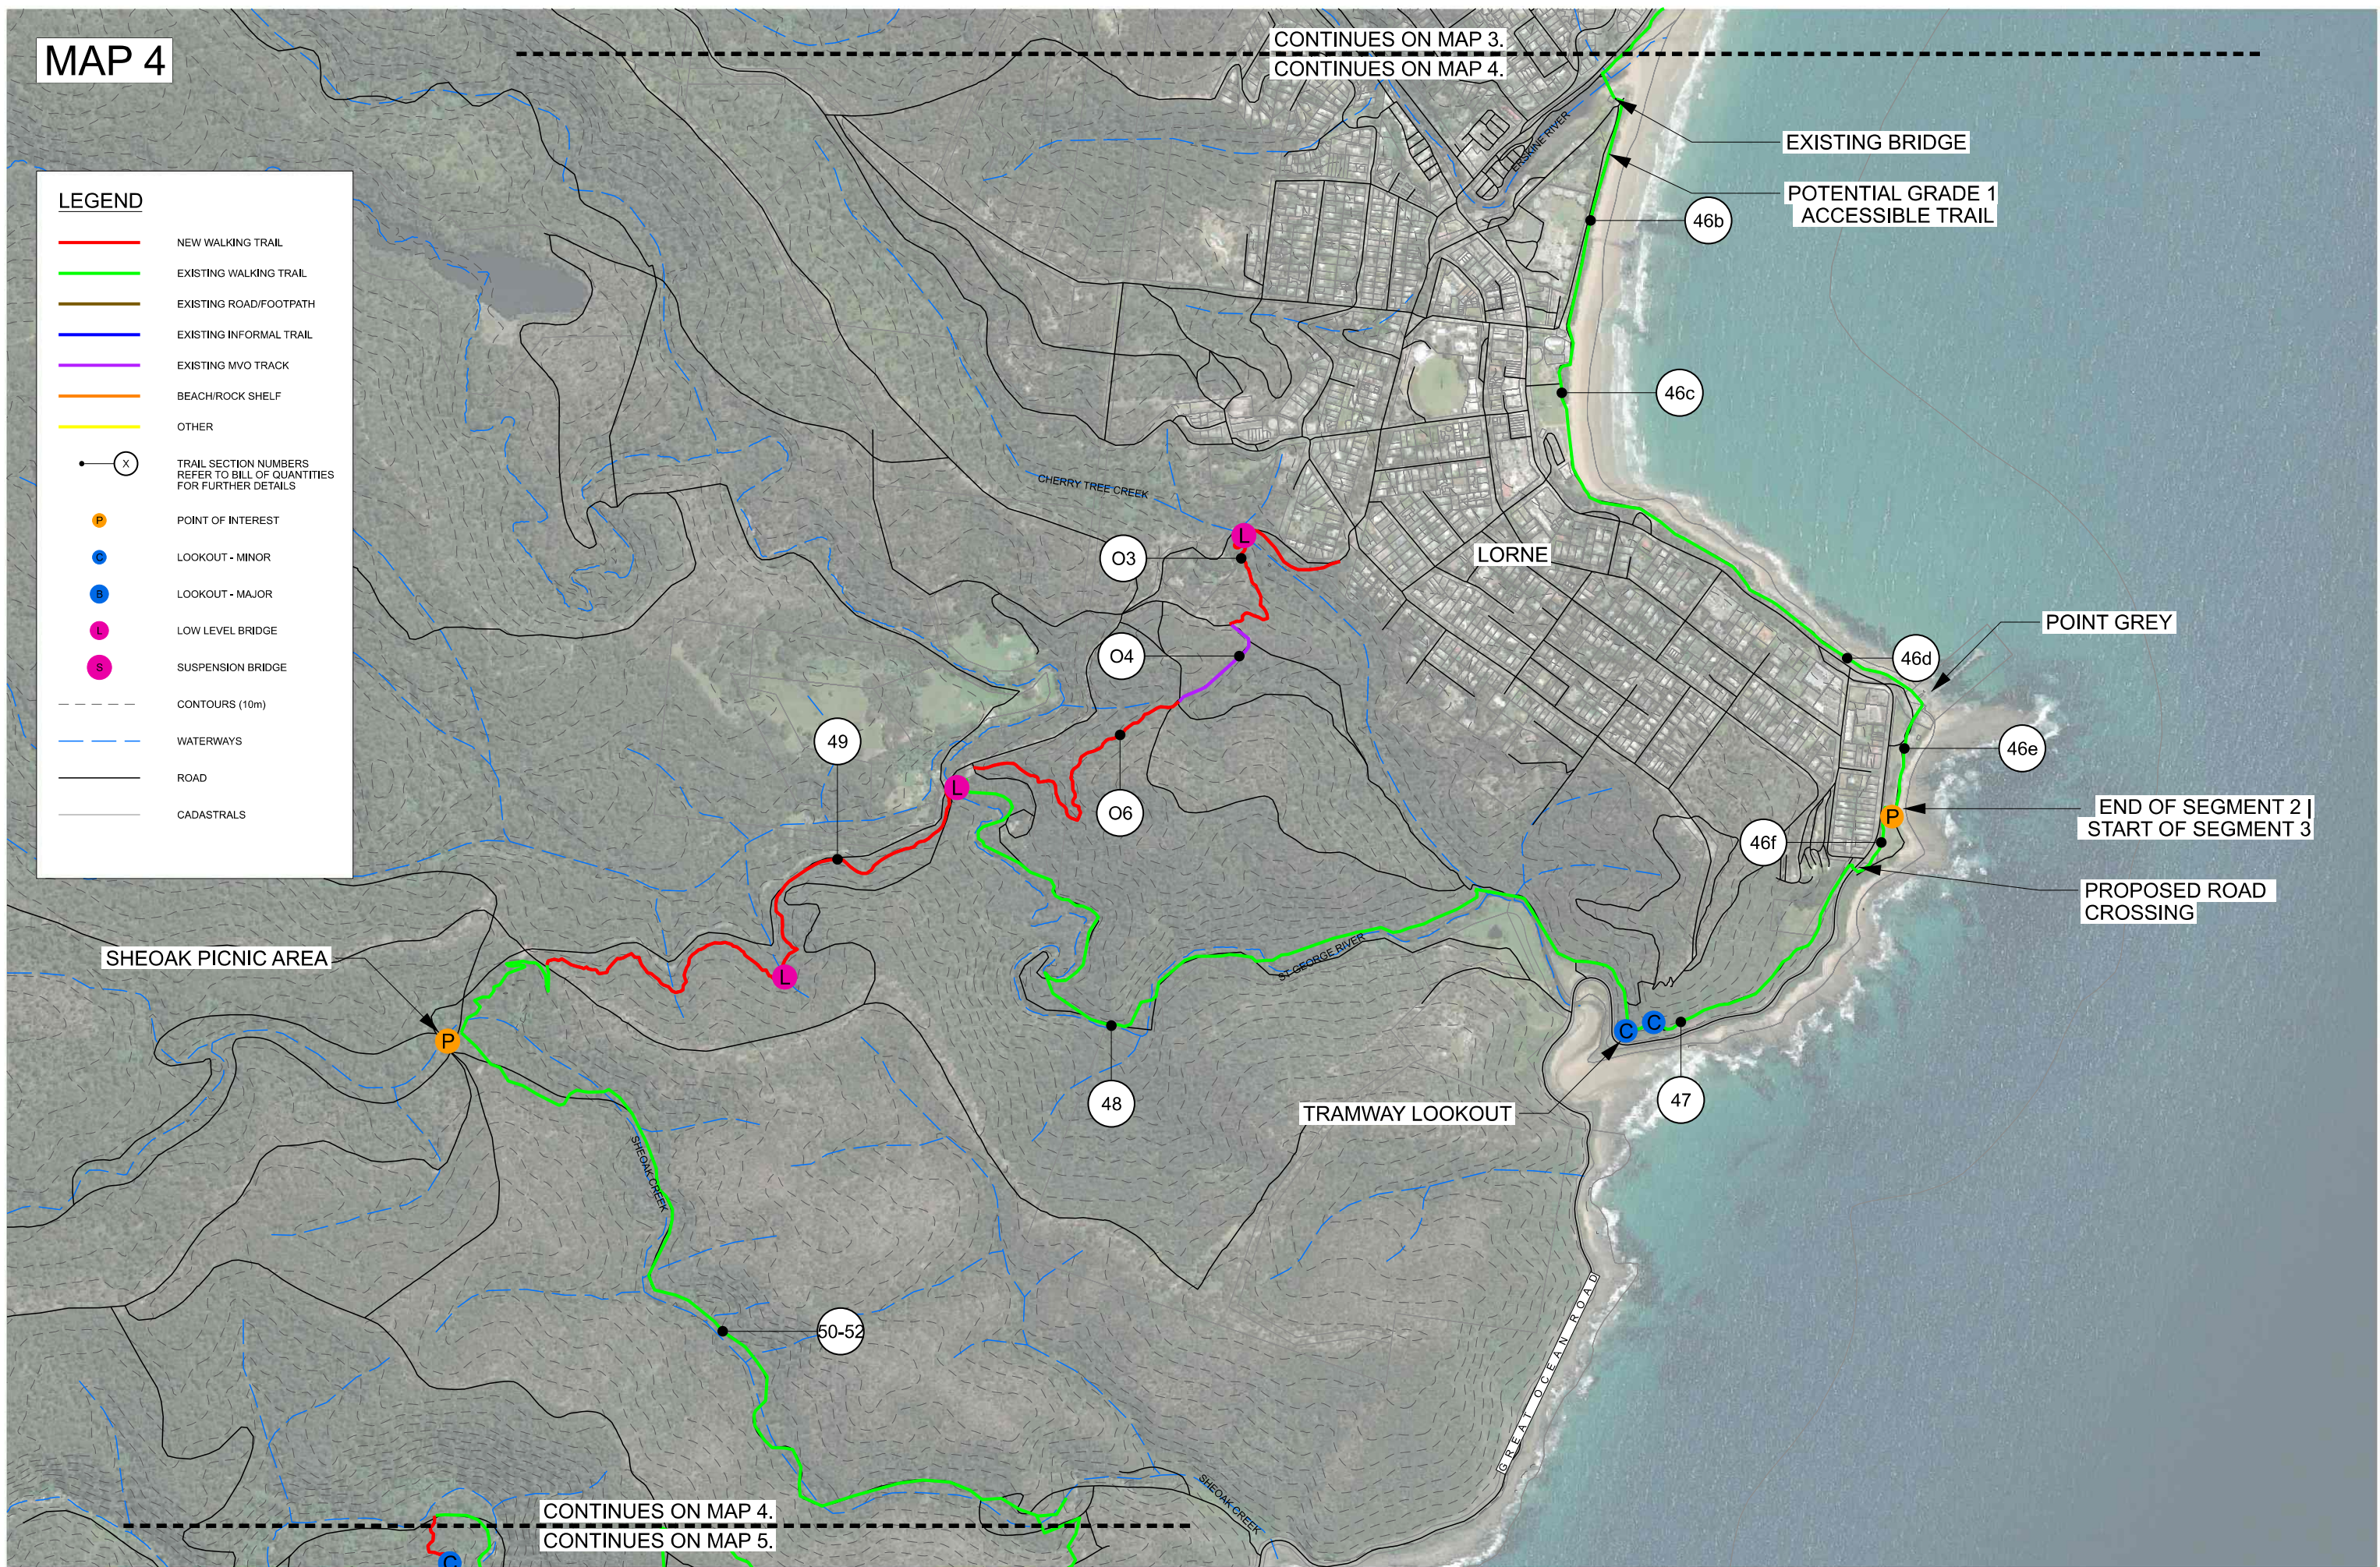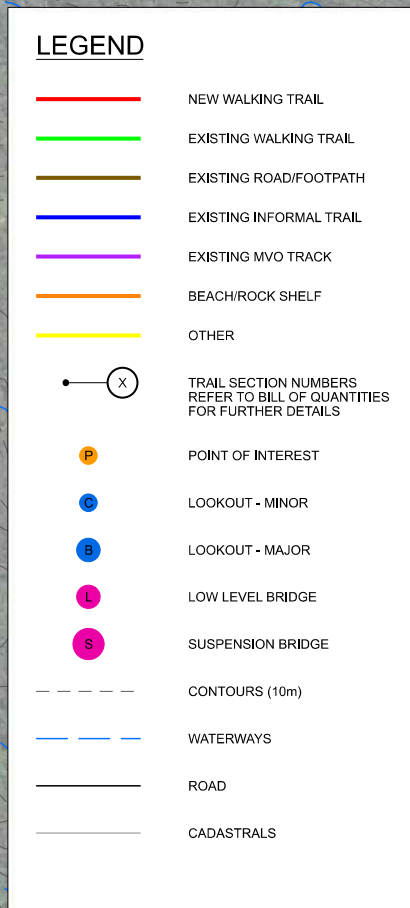

## TECHNICAL REPORT ALIGNMENT

GREAT OCEAN ROAD COASTAL TRAIL

PROJ/DRG NO.321-0343-00-L-01-DR103      REV2    DRAWN B.W.    CHKD S.O.    APP'D M.B.    DATE 16.05.2024








 









Tract

© 2024 Microsoft Corporation © 2024 Maxar © CNES (2024) Distribution Airbus DS



## MAP 5

### LEGEND

- |   |   |
|---|---|
|    | NEW WALKING TRAIL   |
|    | EXISTING WALKING TRAIL  |
|    | EXISTING ROAD/FOOTPATH  |
|    | EXISTING INFORMAL TRAIL   |
|    | EXISTING MVO TRACK  |
|    | BEACH/ROCK SHELF  |
|    | OTHER   |
|    | TRAIL SECTION NUMBERS<br>REFER TO BILL OF QUANTITIES<br>FOR FURTHER DETAILS |
|    | POINT OF INTEREST   |
|    | LOOKOUT - MINOR   |
|    | LOOKOUT - MAJOR   |
|    | LOW LEVEL BRIDGE  |
|    | SUSPENSION BRIDGE   |
|    | CONTOURS (10m)  |
|    | WATERWAYS   |
|    | ROAD  |
|  | CADASTRALS  |

CONTINUES ON MAP 4.

CONTINUES ON MAP 5.

# CUMBERLAND WINTERBROOK SUSPENSION BRIDGE

## LANGDALE PIKE LOOKOUT

## CASTLE ROCK LOOKOUT


END OF SEGMENT 3 |  
START OF SEGMENT 4

## MT DEFIANCE SUSPENSION BRIDGE

## MT DEFIANCE LOOKOUT

CONTINUES ON MAP 5.

CONTINUES ON MAP 6.

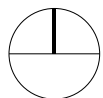

A3

SCALE 1:15000 @ A3

0 150 300 750m

## TECHNICAL REPORT ALIGNMENT

GREAT OCEAN ROAD COASTAL TRAIL

PROJ/DRG NO.321-0343-00-L-01-DR104

REV2

DRAWN B.W.

CHKD S.O.

APP'D M.B.

DATE 16.05.2024

Tract

© 2024 Microsoft Corporation © 2024 Maxar ©CNES (2024) Distribution Airbus DS



**MAP 6**

**LEGEND**

- NEW WALKING TRAIL
- EXISTING WALKING TRAIL
- EXISTING ROAD/FOOTPATH
- EXISTING INFORMAL TRAIL
- EXISTING MVO TRACK
- BEACH/ROCK SHELF
- OTHER
- TRAIL SECTION NUMBERS REFER TO BILL OF QUANTITIES FOR FURTHER DETAILS
- POINT OF INTEREST
- LOOKOUT - MINOR
- LOOKOUT - MAJOR
- LOW LEVEL BRIDGE
- SUSPENSION BRIDGE
- CONTOURS (10m)
- WATERWAYS
- ROAD
- CADASTRALS

CONTINUES ON MAP 5.  
CONTINUES ON MAP 6.

JAMIESON CREEK BUSH CAMPGROUND AND LOOKOUT

END OF SEGMENT 4 | START OF SEGMENT 5

66

67a

67b

CONTINUES ON MAP 6.  
CONTINUES ON MAP 7.

CONTINUES ON MAP 5.  
CONTINUES ON MAP 6.

66

67b

## TECHNICAL REPORT ALIGNMENT

### GREAT OCEAN ROAD COASTAL TRAIL



MAP 7

LEGEND

NEW WALKING TRAIL

EXISTING WALKING TRAIL

EXISTING ROAD/FOOTPATH

EXISTING INFORMAL TRAIL

EXISTING MVO TRACK

BEACH/ROCK SHELF

OTHER

TRAIL SECTION NUMBERS  
REFER TO BILL OF QUANTITIES  
FOR FURTHER DETAILS

POINT OF INTEREST

LOOKOUT - MINOR

LOOKOUT - MAJOR

LOW LEVEL BRIDGE


SUSPENSION BRIDGE

CONTOURS (10m)

WATERWAYS

ROAD

CADASTRALS

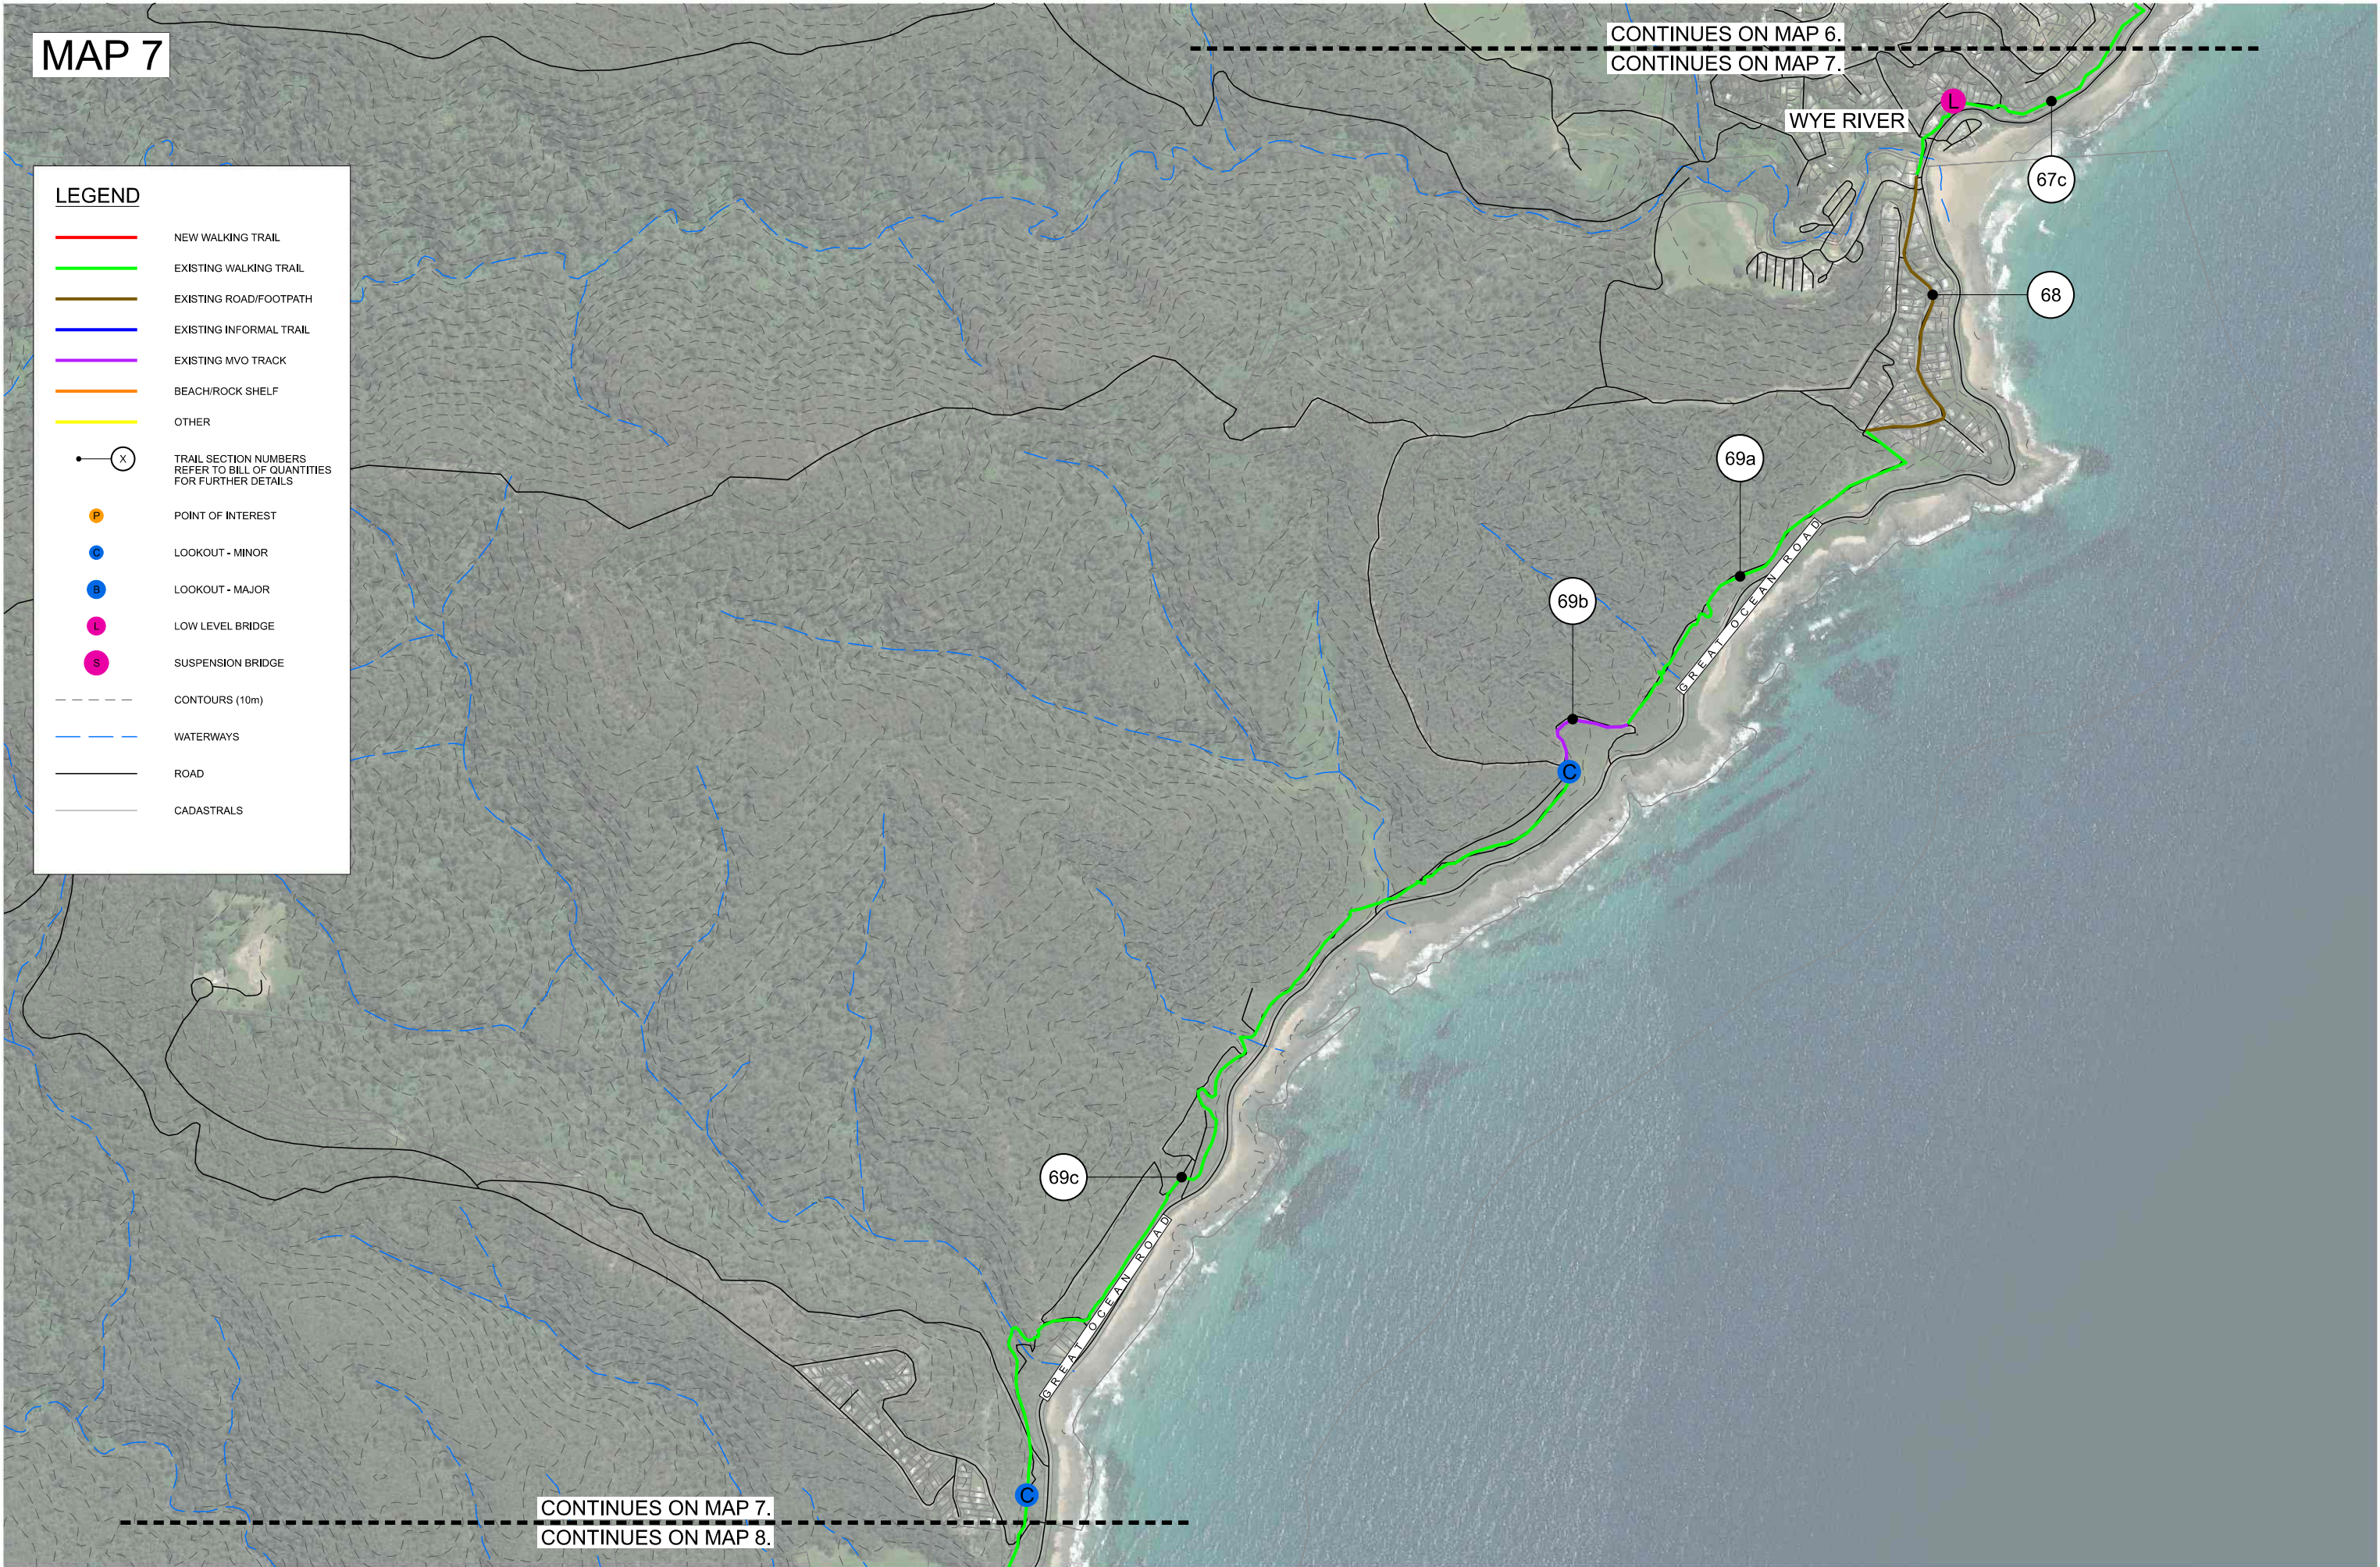

A3

SCALE 1:15000 @ A3

0

150

300

750m

TECHNICAL REPORT ALIGNMENT  
GREAT OCEAN ROAD COASTAL TRAIL



