


CHAINAGE	GRADE LINE	EXISTING SURFACE
11120.000	15.054	15.00
11100.000	14.987	14.96
11080.000	14.920	14.80
11060.000	14.854	14.60
11040.000	14.787	14.54
11020.000	14.721	14.31
10980.000	14.654	14.17
10960.000	14.587	13.91
10940.000	14.521	13.77
10920.000	14.454	13.70
10900.000	14.388	13.18
10880.000	14.321	12.64
10860.000	14.254	9.39
10840.000	14.188	6.82
10820.000	14.121	10.92
10800.000	14.055	14.15
10780.000	13.988	14.29
10760.000	13.921	13.83
10740.000	13.855	12.71
10720.000	13.788	12.31
10700.000	13.722	12.37
10680.000	13.652	11.74
10660.000	13.576	12.02
10640.000	13.495	6.25
10620.000	13.411	12.31
10600.000	13.328	12.77
10580.000	13.245	12.80
10560.000	13.161	13.00
10540.000	13.078	13.26
10520.000	12.994	13.31
10500.000	12.911	13.25
10480.000	12.827	13.15
10460.000	12.744	12.83
10440.000	12.661	12.51
10420.000	12.577	12.35
10400.000	12.494	12.43
10380.000	12.410	11.98
10360.000	12.327	6.74
10340.000	12.243	5.32
10320.000	12.160	9.10
10300.000	12.076	11.06
10280.000	11.993	11.13
10260.000	11.910	11.01
10240.000	11.826	10.92
10220.000	11.743	10.94
10200.000	11.659	10.78
10180.000	11.576	10.60
10160.000	11.492	10.58
10140.000	11.409	10.52
10120.000	11.326	10.56
10100.000	11.242	10.00
10080.000	11.159	9.59
10060.000	11.075	9.82
10040.000	10.992	10.06
10020.000	10.908	10.01
10000.000	10.825	9.93
9980.000	10.741	9.78
9960.000	10.658	9.33
9940.000	10.575	8.81
9920.000	10.491	8.65
9900.000	10.407	8.33

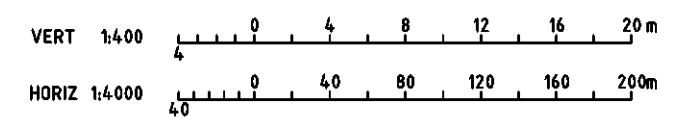

No	DATE	DESIGN REVISION	REV'D P/APPD	APP'D P/DIR	AMENDMENT
C	27/09/13				REFERENCE DESIGN
B	06/05/13				REFERENCE DESIGN
A	02/11/12	JK			BUSINESS CASE


REF	DRAWING NUMBER	REFERENCE DRAWING TITLE




--	--	--	--

PROJECT EAST WEST LINK - EASTERN SECTION			
DRAWN P TOSCANO	DRAFTING CHECK D BRISTOW	REVIEWED EXEC DIRECTOR S SMEDLEY	APPROVED C/O K MATHERS
DESIGNED P TOSCANO	DESIGN REVIEW T BROCK		

TITLE LONGITUDINAL SECTION EWL (STAGE ONE) TO CITYLINK NORTH CONNECTION - SHEET 1 OF 2		
SCALE AS SHOWN	DRAWING NO. .EWL-DES-DR-1161	AMDT C

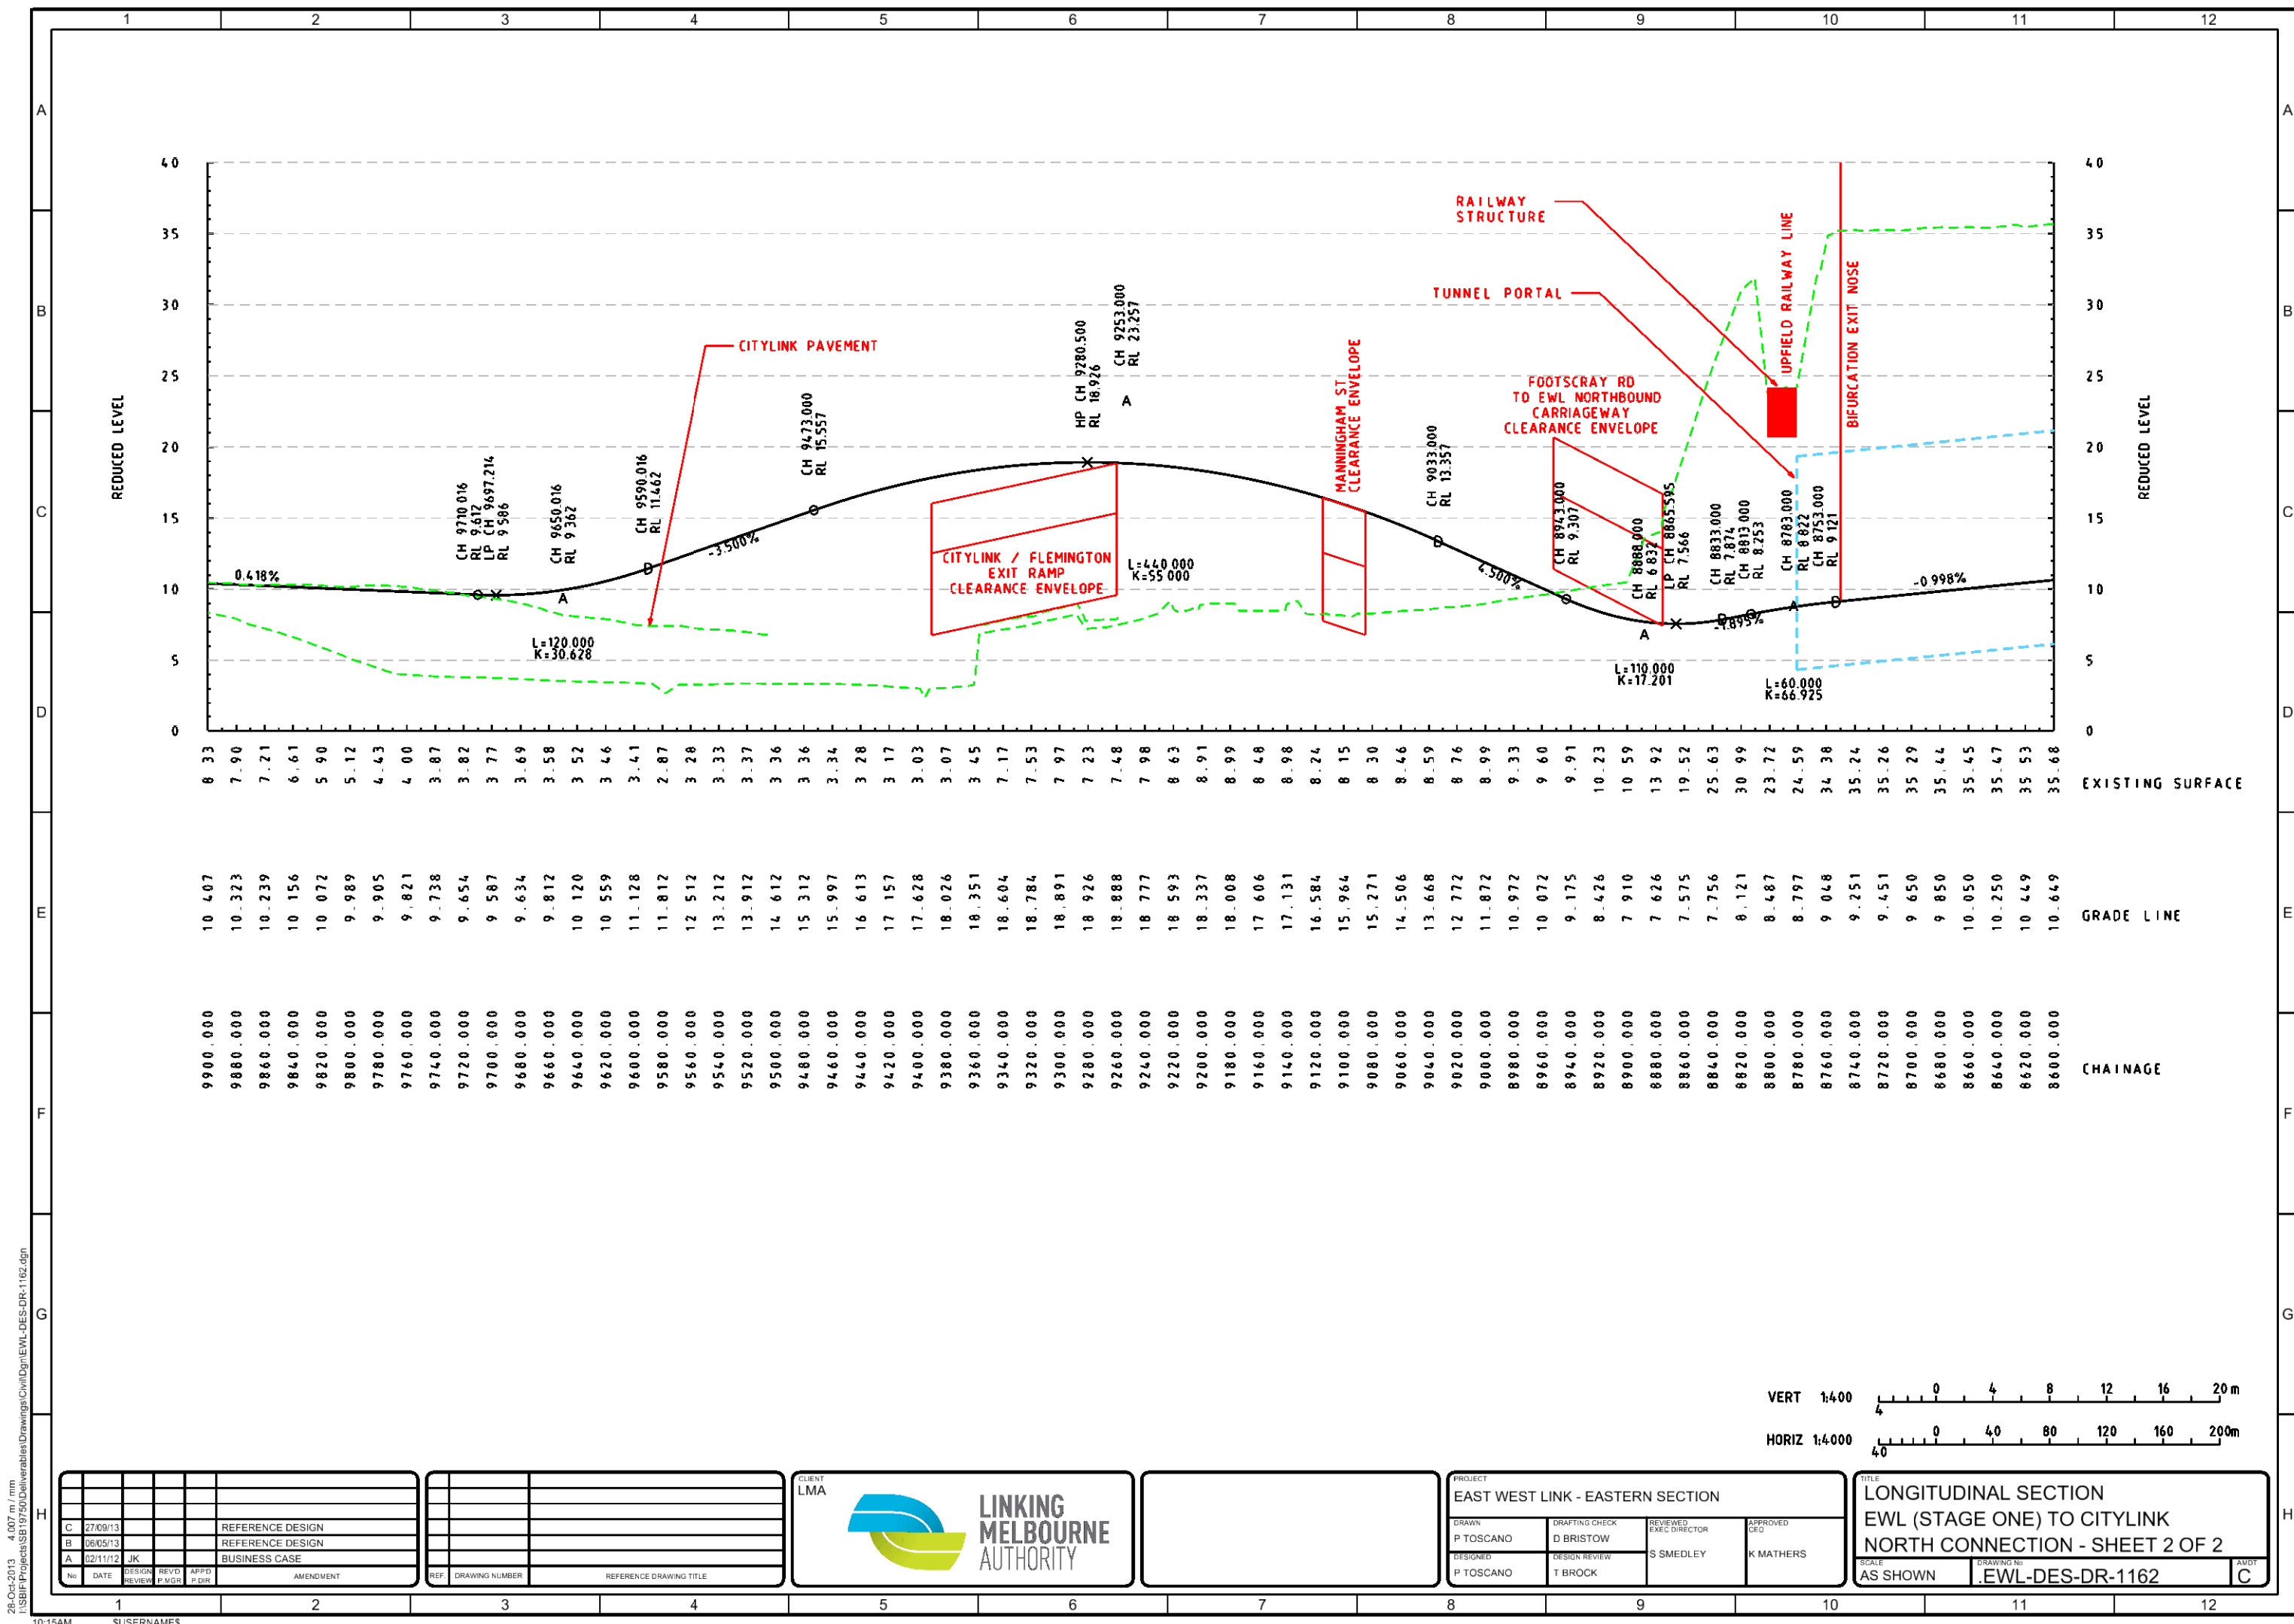

CHAINAGE	GRADE LINE	EXISTING SURFACE
	9 650	
	9 850	
	10 050	
	10 250	
	10 449	
	10 649	

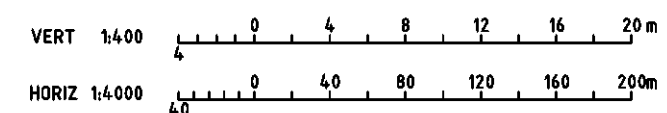

C	27/09/13			REFERENCE DESIGN	
B	06/05/13			REFERENCE DESIGN	
A	02/11/12	JK		BUSINESS CASE	
No	DATE	DESIGN REVISION	REV'D P/IGN	APP'D P/DIR	AMENDMENT



REF	DRAWING NUMBER	REFERENCE DRAWING TITLE
-----	----------------	-------------------------



PROJECT EAST WEST LINK - EASTERN SECTION			
DRAWN P TOSCANO	DRAFTING CHECK D BRISTOW	REVIEWED EXEC DIRECTOR S SMEDLEY	APPROVED C/O K MATHERS
DESIGNED P TOSCANO	DESIGN REVIEW T BROCK		

TITLE LONGITUDINAL SECTION EWL (STAGE ONE) TO CITYLINK NORTH CONNECTION - SHEET 2 OF 2		
SCALE AS SHOWN	DRAWING NO. EWL-DES-DR-1162	AMDT C

28-Oct-2013 4:007 m / mm
I:\SBIF\Projects\SB191750\Deliverables\Drawings\Civil\Dgn\EWL-DES-DR-1162.dgn

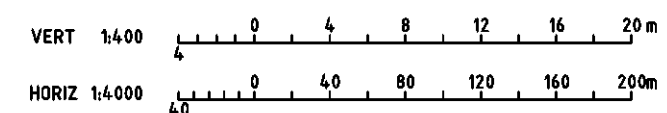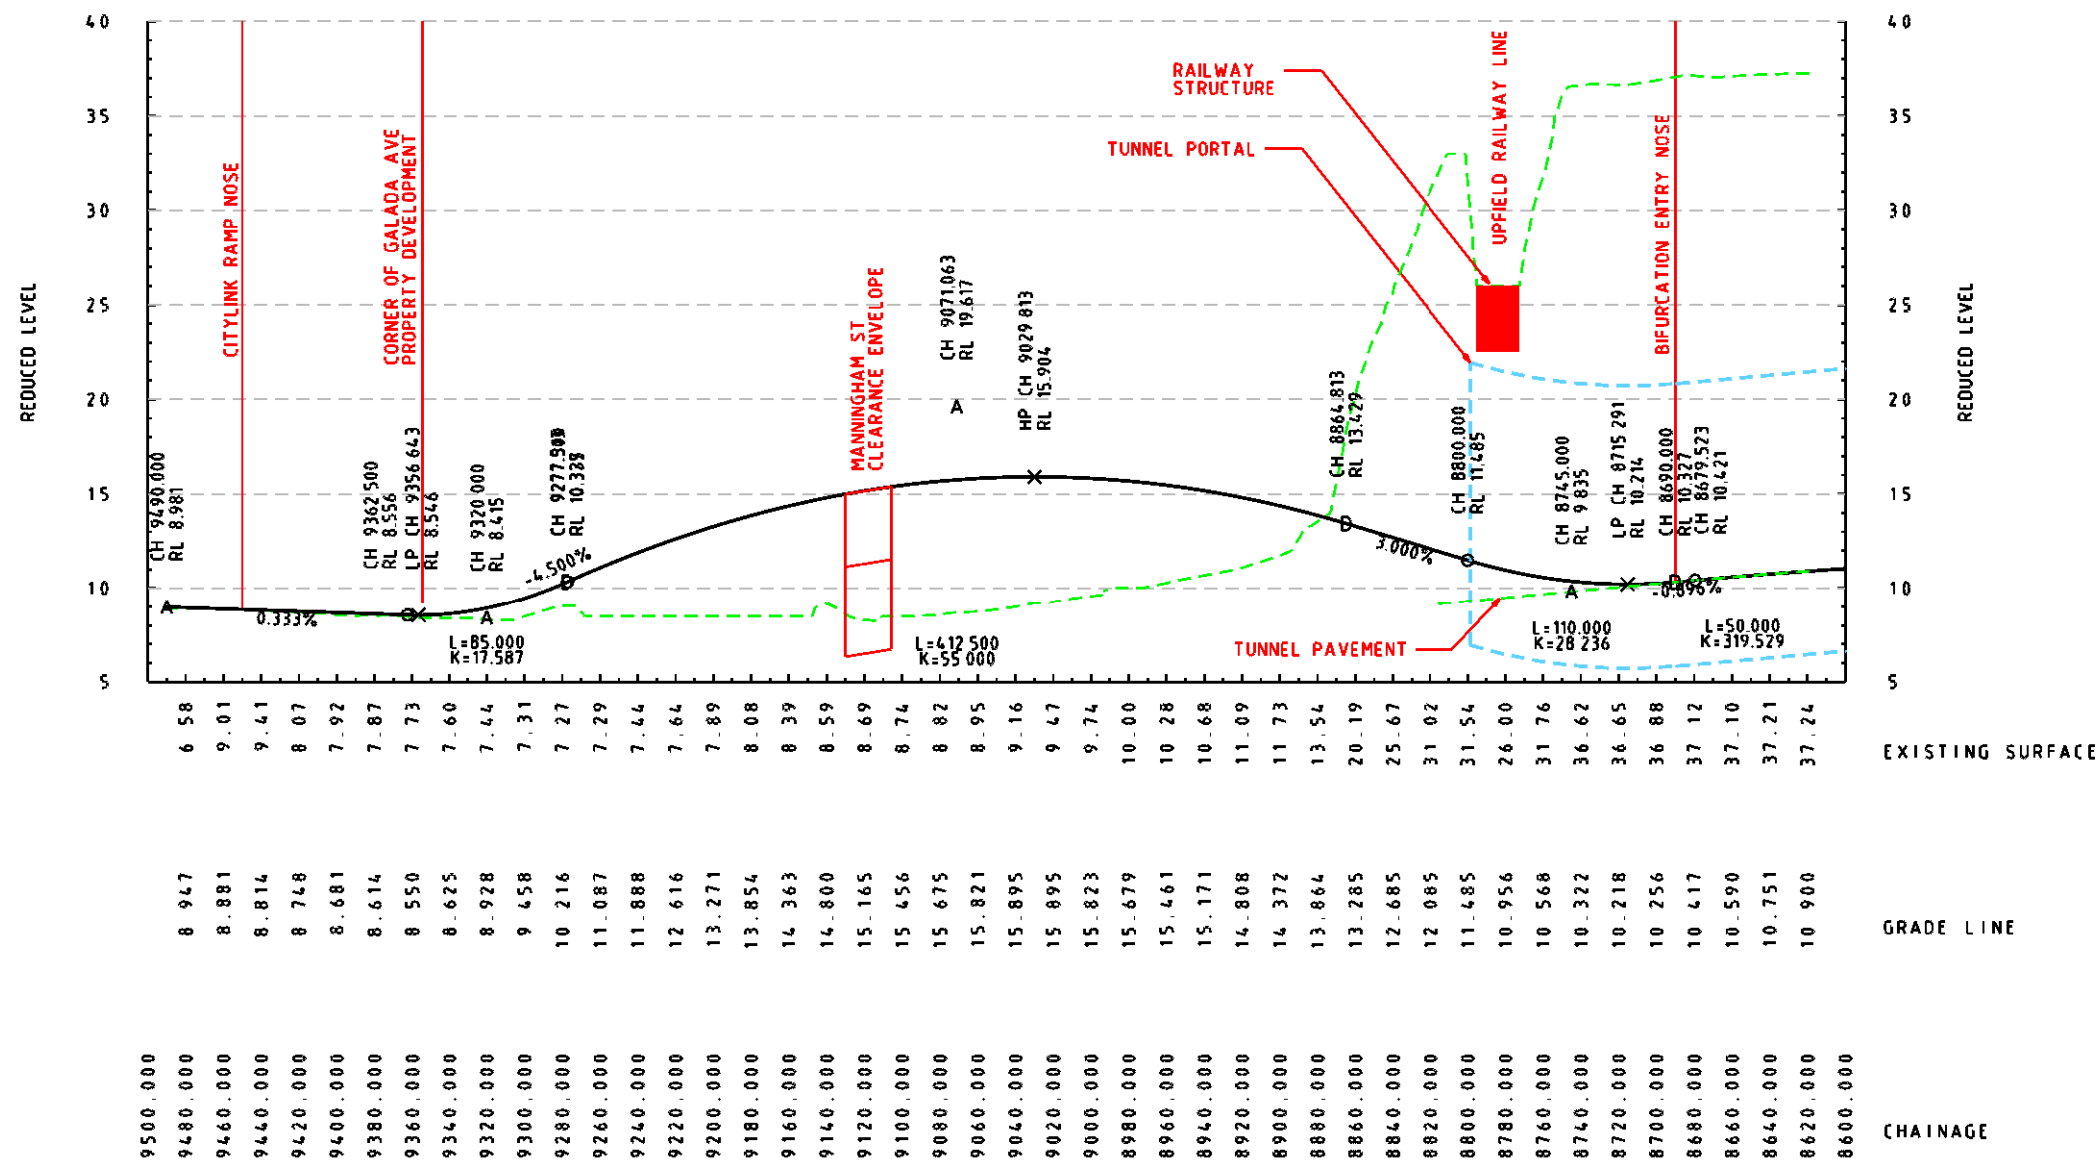

C	27/09/13			REFERENCE DESIGN
B	06/05/13			REFERENCE DESIGN
A	02/11/12	JK		BUSINESS CASE
No	DATE	DESIGN REVISION	REV'D P/IN	APP'D P/DIR
				AMENDMENT

REF	DRAWING NUMBER	REFERENCE DRAWING TITLE



PROJECT	EAST WEST LINK - EASTERN SECTION		
DRAWN	DRAFTING CHECK	REVIEWED	APPROVED
P TOSCANO	D BRISTOW	S SMEDLEY	K MATHERS
DESIGNED	DESIGN REVIEW		
P TOSCANO	T BROCK		

TITLE	LONGITUDINAL SECTION CITYLINK NORTH CONNECTION TO EWL (STAGE ONE) - SHEET 1 OF 1		
SCALE	DRAWING NO.	AMDT	
AS SHOWN	.EWL-DES-DR-1163	C	

28-Oct-2013 4:007 m / mm I:\SBIF\Projects\SBIF19750\Deliverables\Drawings\Civil\Dgn\EWL-DES-DR-1163.dgn