



Appendix 2

Signalling Drawings

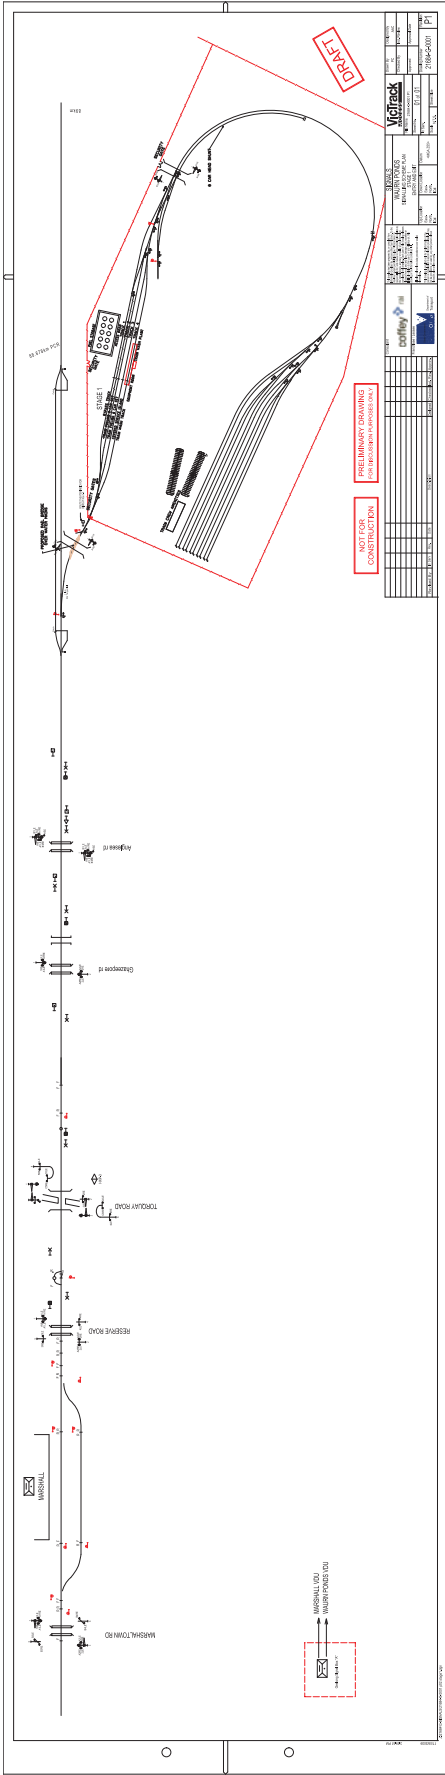

DRAFT

PRELIMINARY DRAWING
NOT FOR CONSTRUCTION

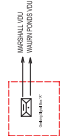


