


PLAN OF SUBDIVISION		EDITION 1	PLAN NUMBER PS	
LOCATION OF LAND PARISH: BARRARBOOL TOWNSHIP: - SECTION: - CROWN ALLOTMENT: - CROWN PORTION: 9 (PART) TITLE REFERENCE: VOL. FOL. LAST PLAN REFERENCE: LOT 1 ON TP531517L POSTAL ADDRESS: 1 HENRY STREET, (at time of subdivision) BELMONT, 3216. MGA CO-ORDINATES: E: 266 070 ZONE: 55 (of approx centre of land N: 5770 365 GDA 94 in plan)		MUNICIPALITY: CITY OF GREATER GEELONG		
VESTING OF ROADS AND/OR RESERVES		NOTATIONS		
IDENTIFIER	COUNCIL/BODY/PERSON			
ROADS R-1	CITY OF GREATER GEELONG			
NOTATIONS				
DEPTH LIMITATION: DOES NOT APPLY				
SURVEY: This plan is based on survey. STAGING: This is a staged subdivision. Planning Permit No. This survey has been connected to permanent marks No(s). 163 & 193 In Proclaimed Survey Area No. -				
EASEMENT INFORMATION				
LEGEND: A - Appurtenant Easement E - Encumbering Easement R - Encumbering Easement (Road)				
Easement Reference	Purpose	Width (Metres)	Origin	Land Benefited/In Favour Of
		SURVEYORS FILE REF: 25135-200-02G	ORIGINAL SHEET SIZE: A3	SHEET 1 OF 5 SHEETS
Level 1, 27-31 Myers Street (PO Box 1137), Geelong, VIC Australia 3220 Tel: 03 5202 4600 Fax: 03 5202 4691 Email: victoria@cardno.com.au Web: www.cardno.com.au		DAVID R. RENDLE / DRAFT 3		


PLAN NUMBER

PS

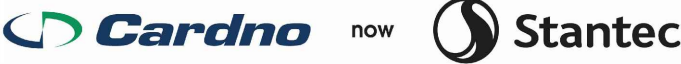

REYNOLDS ROAD

HENRY STREET

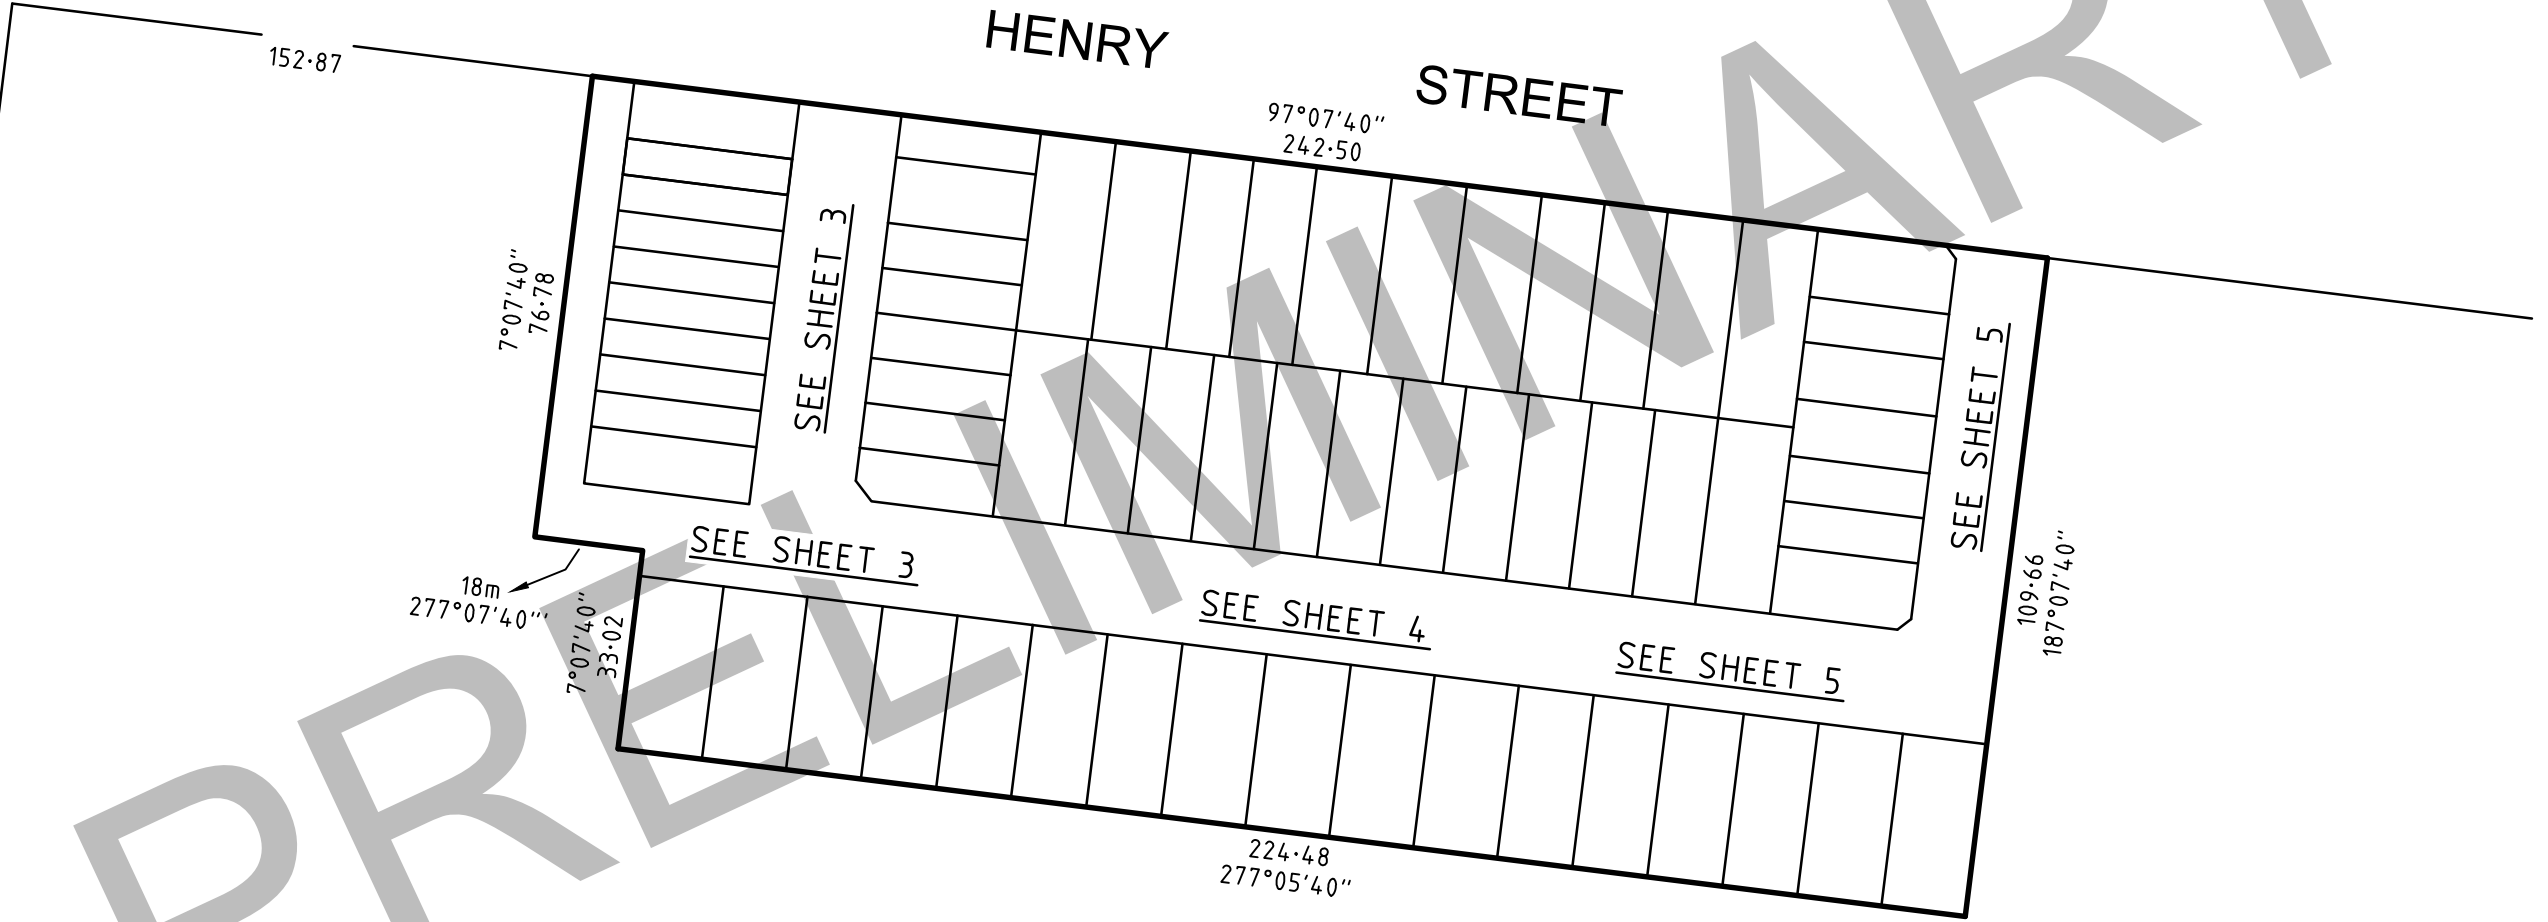


SURVEYORS FILE REF: 25135-200-02G



Level 1, 27-31 Myers Street (PO Box 1137), Geelong, VIC Australia 3220
Tel: 03 5202 4600 Fax: 03 5202 4691
Email: victoria@cardno.com.au Web: www.cardno.com.au

SCALE
1:2000

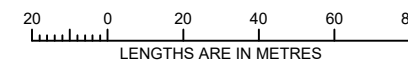


ORIGINAL SHEET
SIZE: A3

SHEET 2

DAVID R. RENDLE / DRAFT 3

PLAN NUMBER
PS

HENRY STREET

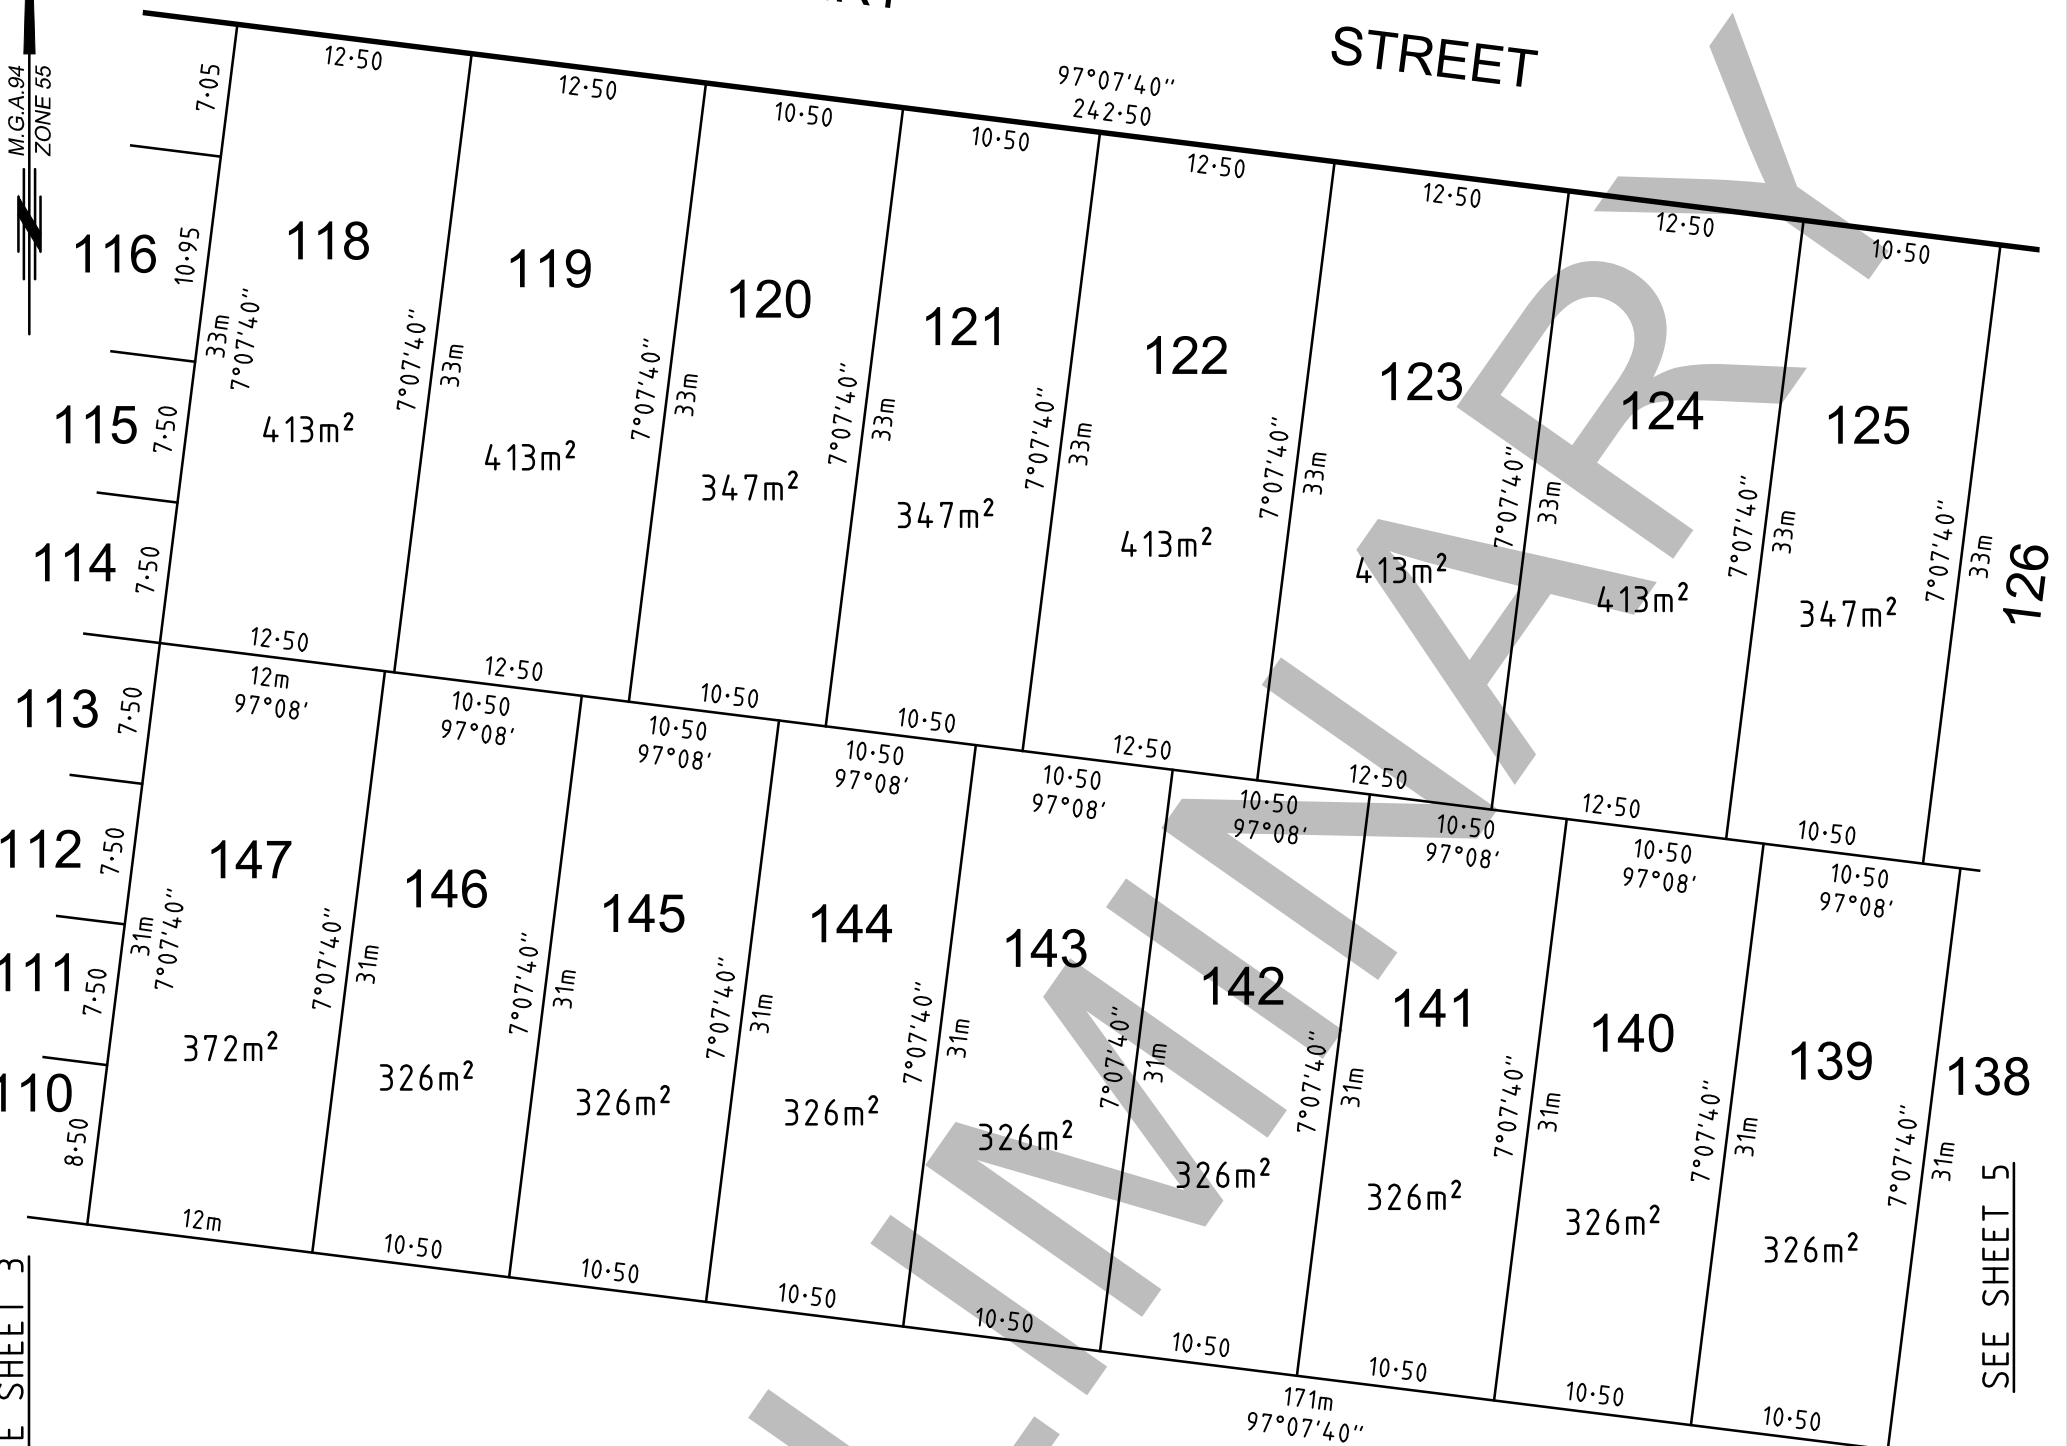


SEE SHEET 3

SEE SHEET 5

ROAD


R-1
6468m²

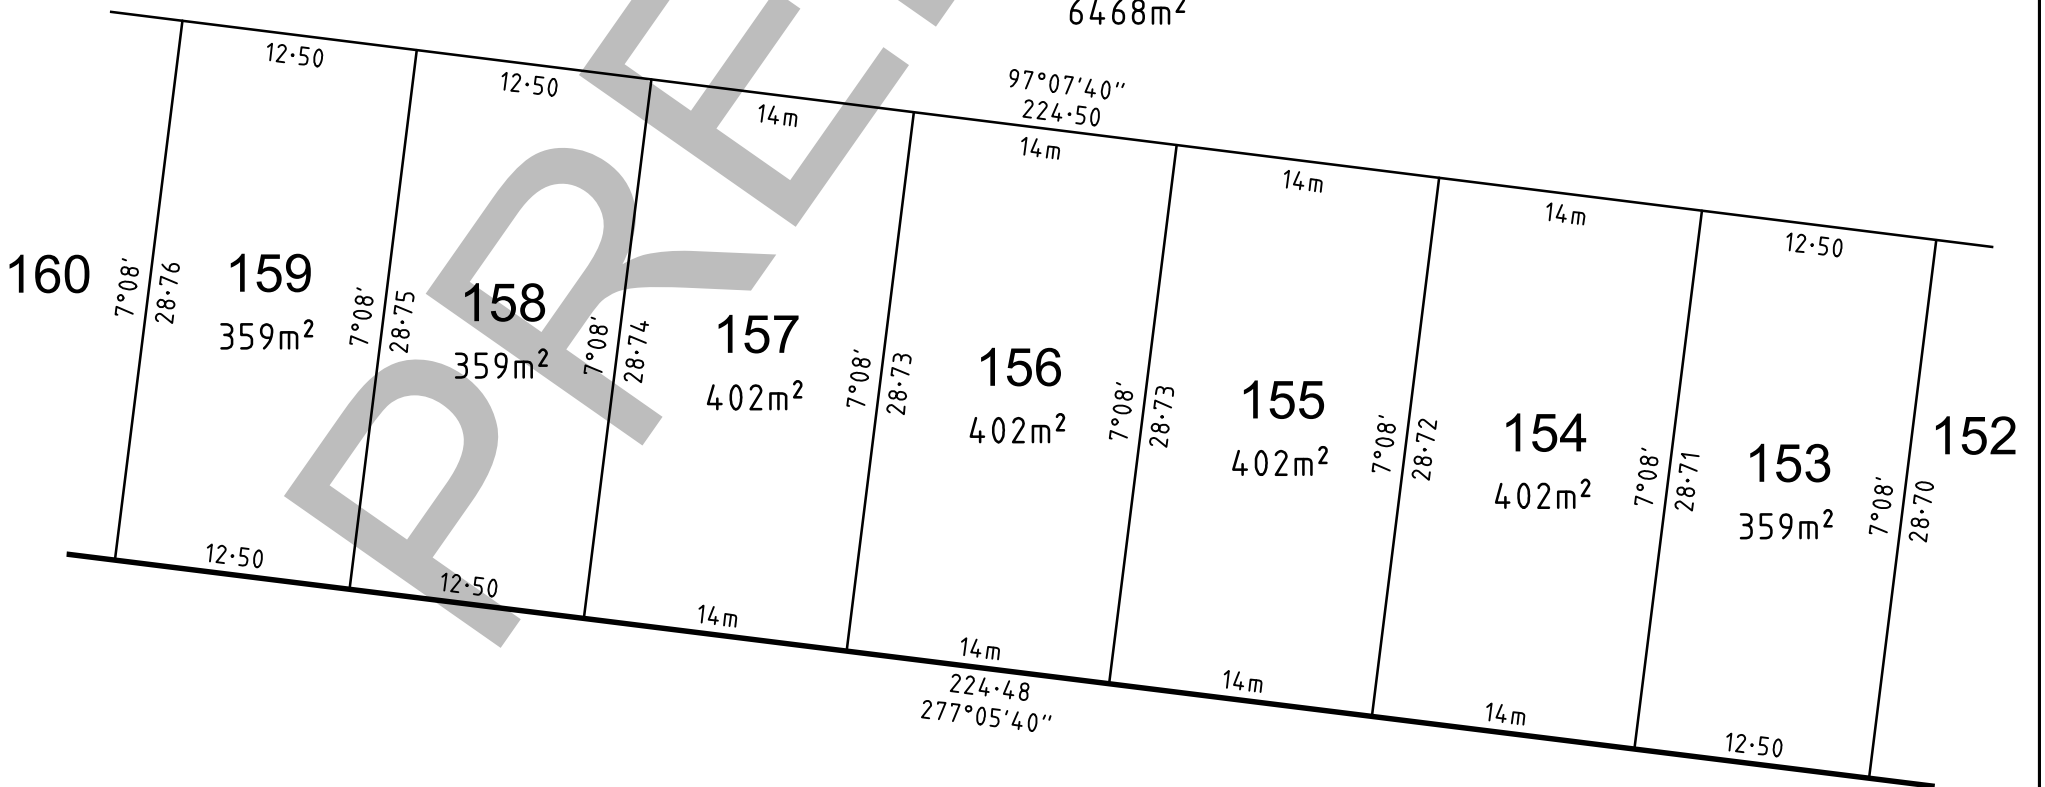

SURVEYORS FILE REF: 25135-200-02G



SCALE
1:400

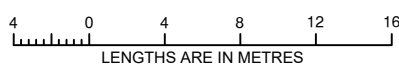

ORIGINAL SHEET
SIZE: A3

SHEET 4

Level 1, 27-31 Myers Street (PO Box 1137), Geelong, VIC Australia 3220
Tel: 03 5202 4600 Fax: 03 5202 4691
Email: victoria@cardno.com.au Web: www.cardno.com.au

DAVID R. RENDLE / DRAFT 3

M.G.A.94
ZONE 55


HENRY STREET

ROAD

ROAD

ROAD

R-1
6468m²

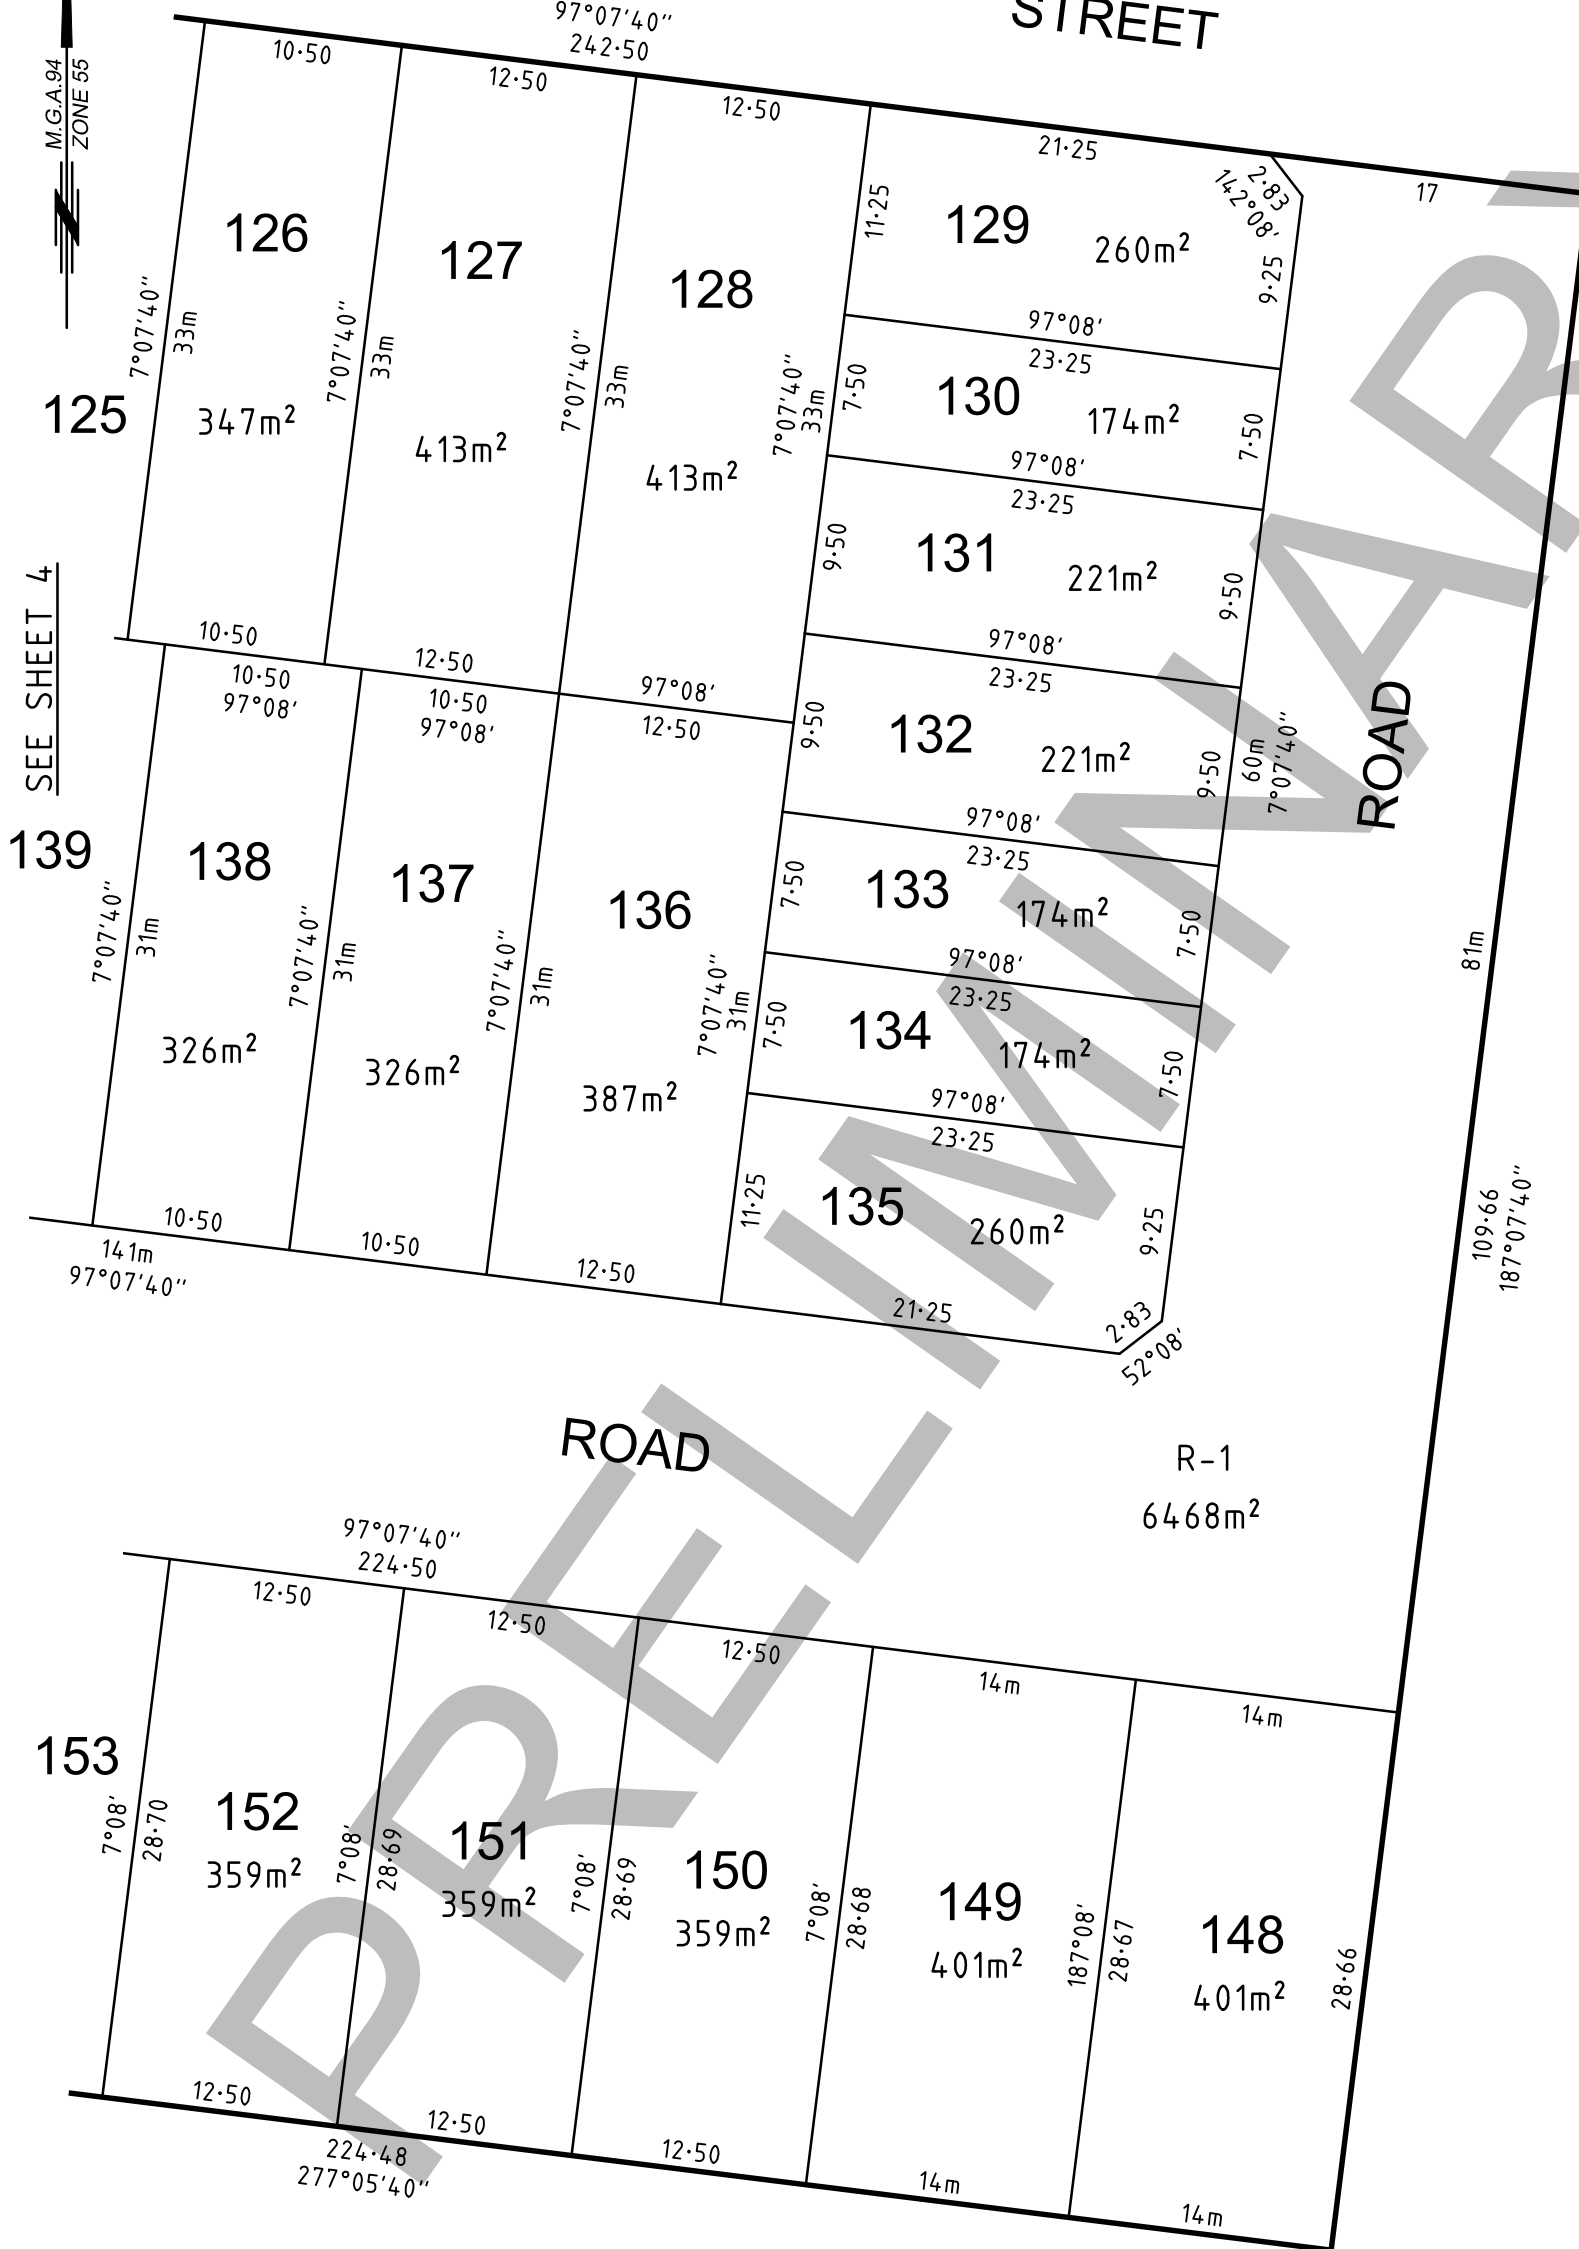


SEE SHEET 4

SURVEYORS FILE REF: 25135-200-02G



SCALE
1:400

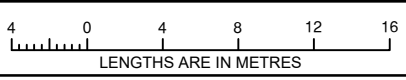

ORIGINAL SHEET
SIZE: A3

SHEET 5

Level 1, 27-31 Myers Street (PO Box 1137), Geelong, VIC Australia 3220
Tel: 03 5202 4600 Fax: 03 5202 4691
Email: victoria@cardno.com.au Web: www.cardno.com.au

DAVID R. RENDLE / DRAFT 3