



Legend - Townhouse Types

- 2 NO. TYPE A - 2 STOREY (4 BEDS)
 - 8 NO. TYPE B1 / B2 - 2 STOREY (3 BEDS)
 - 2 NO. TYPE C - 2 STOREY (3 BEDS + 2ND LIVING)
 - 8 NO. TYPE D - 2 STOREY (3 BEDS + 2ND LIVING)
 - 2 NO. TYPE E - 2 STOREY (4 BEDS + 2ND LIVING)
 - 2 NO. TYPE F - 2 STOREY (4 BEDS + 2ND LIVING)
- 24 TOTAL

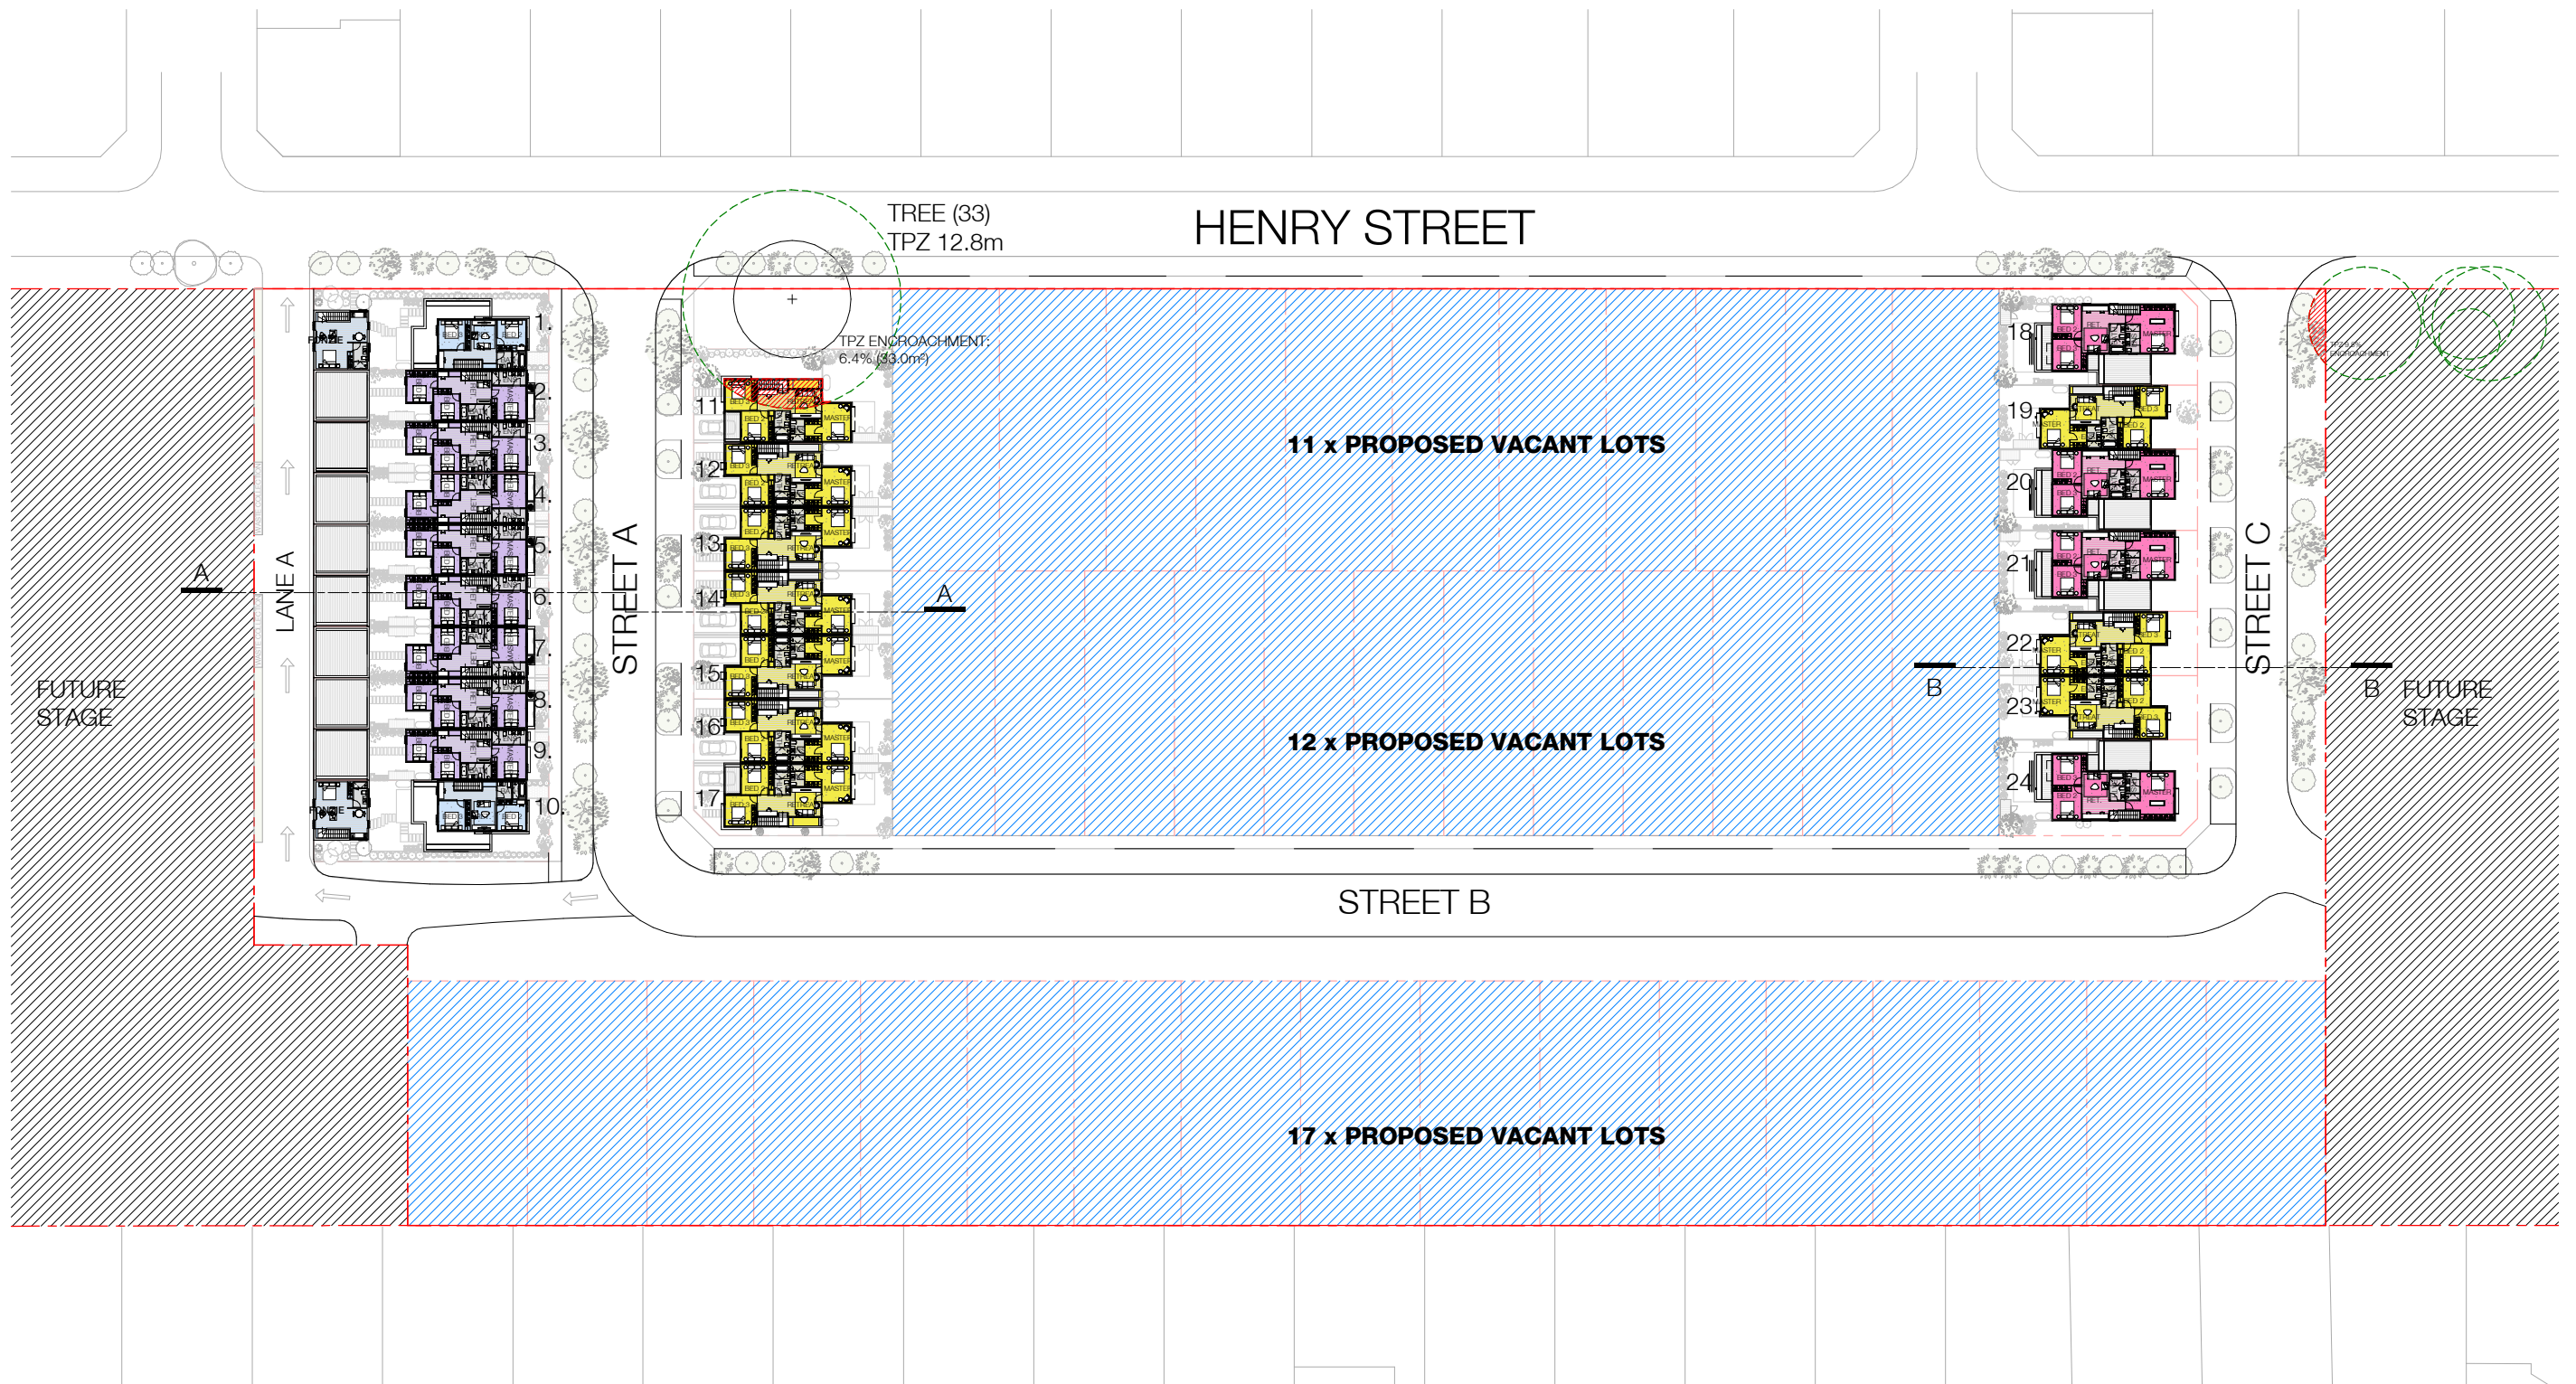

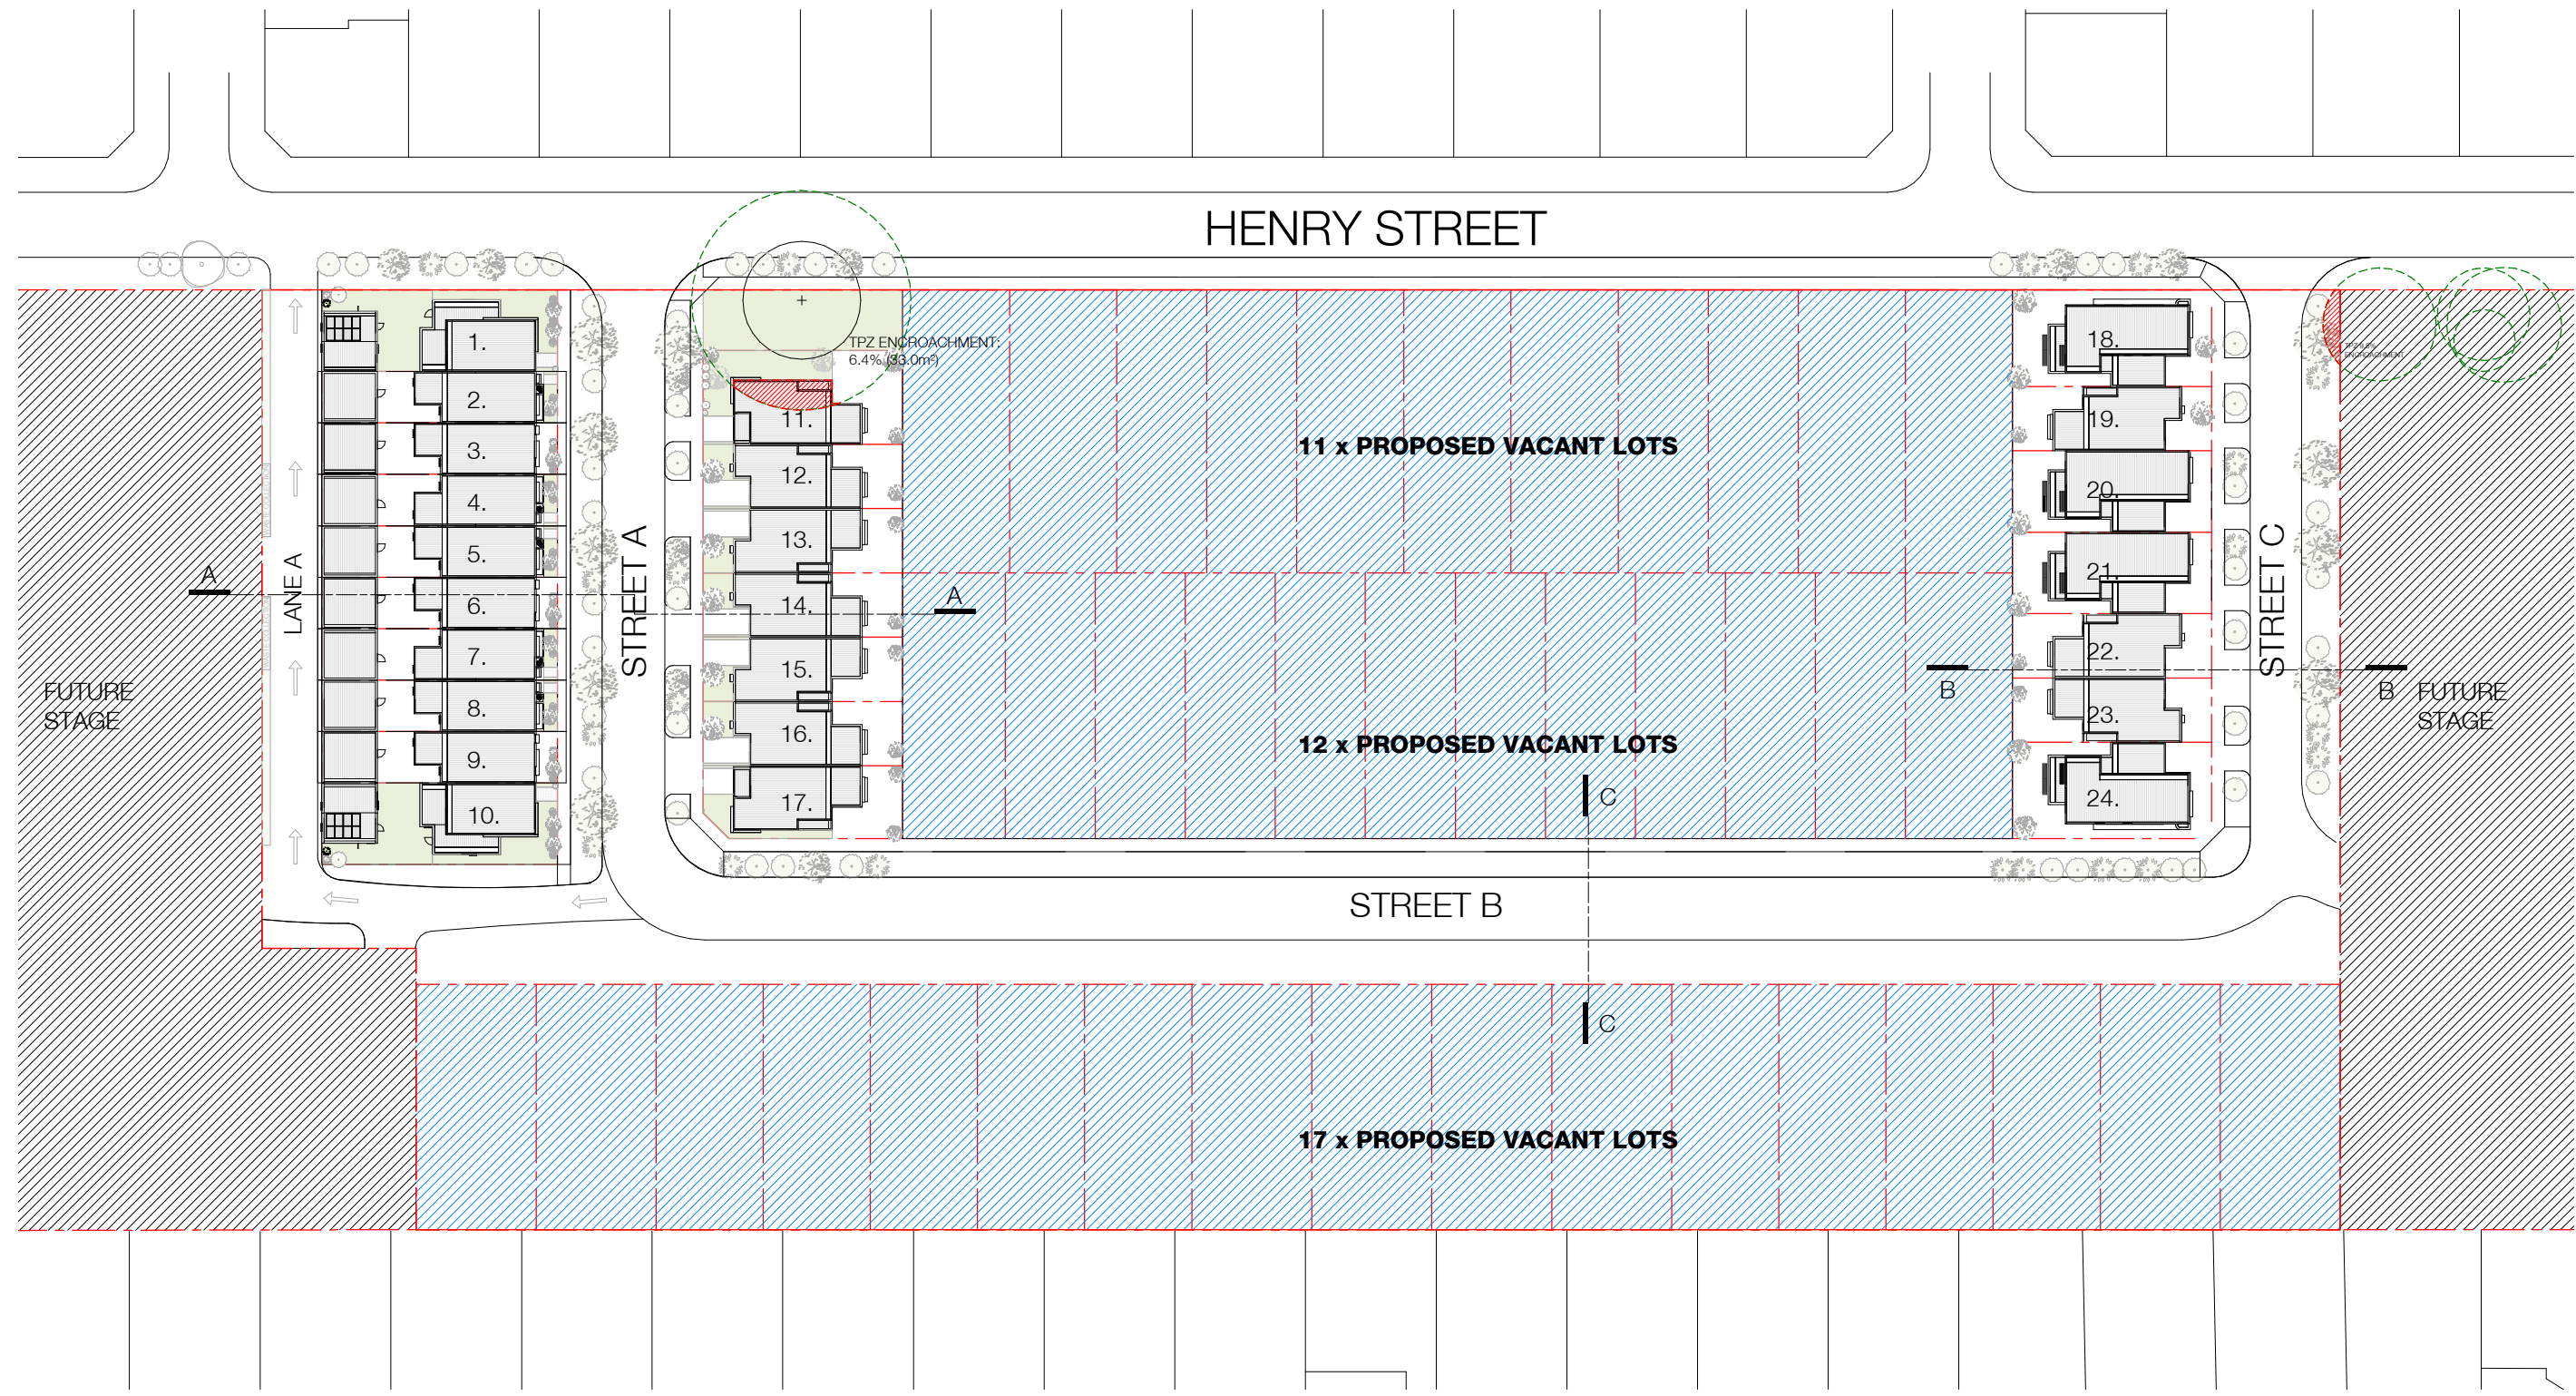

HENRY STREET

11 x PROPOSED VACANT LOTS

12 x PROPOSED VACANT LOTS

17 x PROPOSED VACANT LOTS

TPZ ENCROACHMENT:
6.4% (33.0m²)